


6/28/2007

p:\00f\1es\00024\dmainline\plan\prcf\1es\plan\015a\01.dgn

F.A.P. RTE.	SECTION	COUNTY	TOTAL SHEETS	SHEET NO.
310	60-15, 60-15B	MADISON	474	46

CONTRACT NO. 76323
 WILLIAM E. & ANITA L. CRANE
 [PARCEL NO. 8239082]

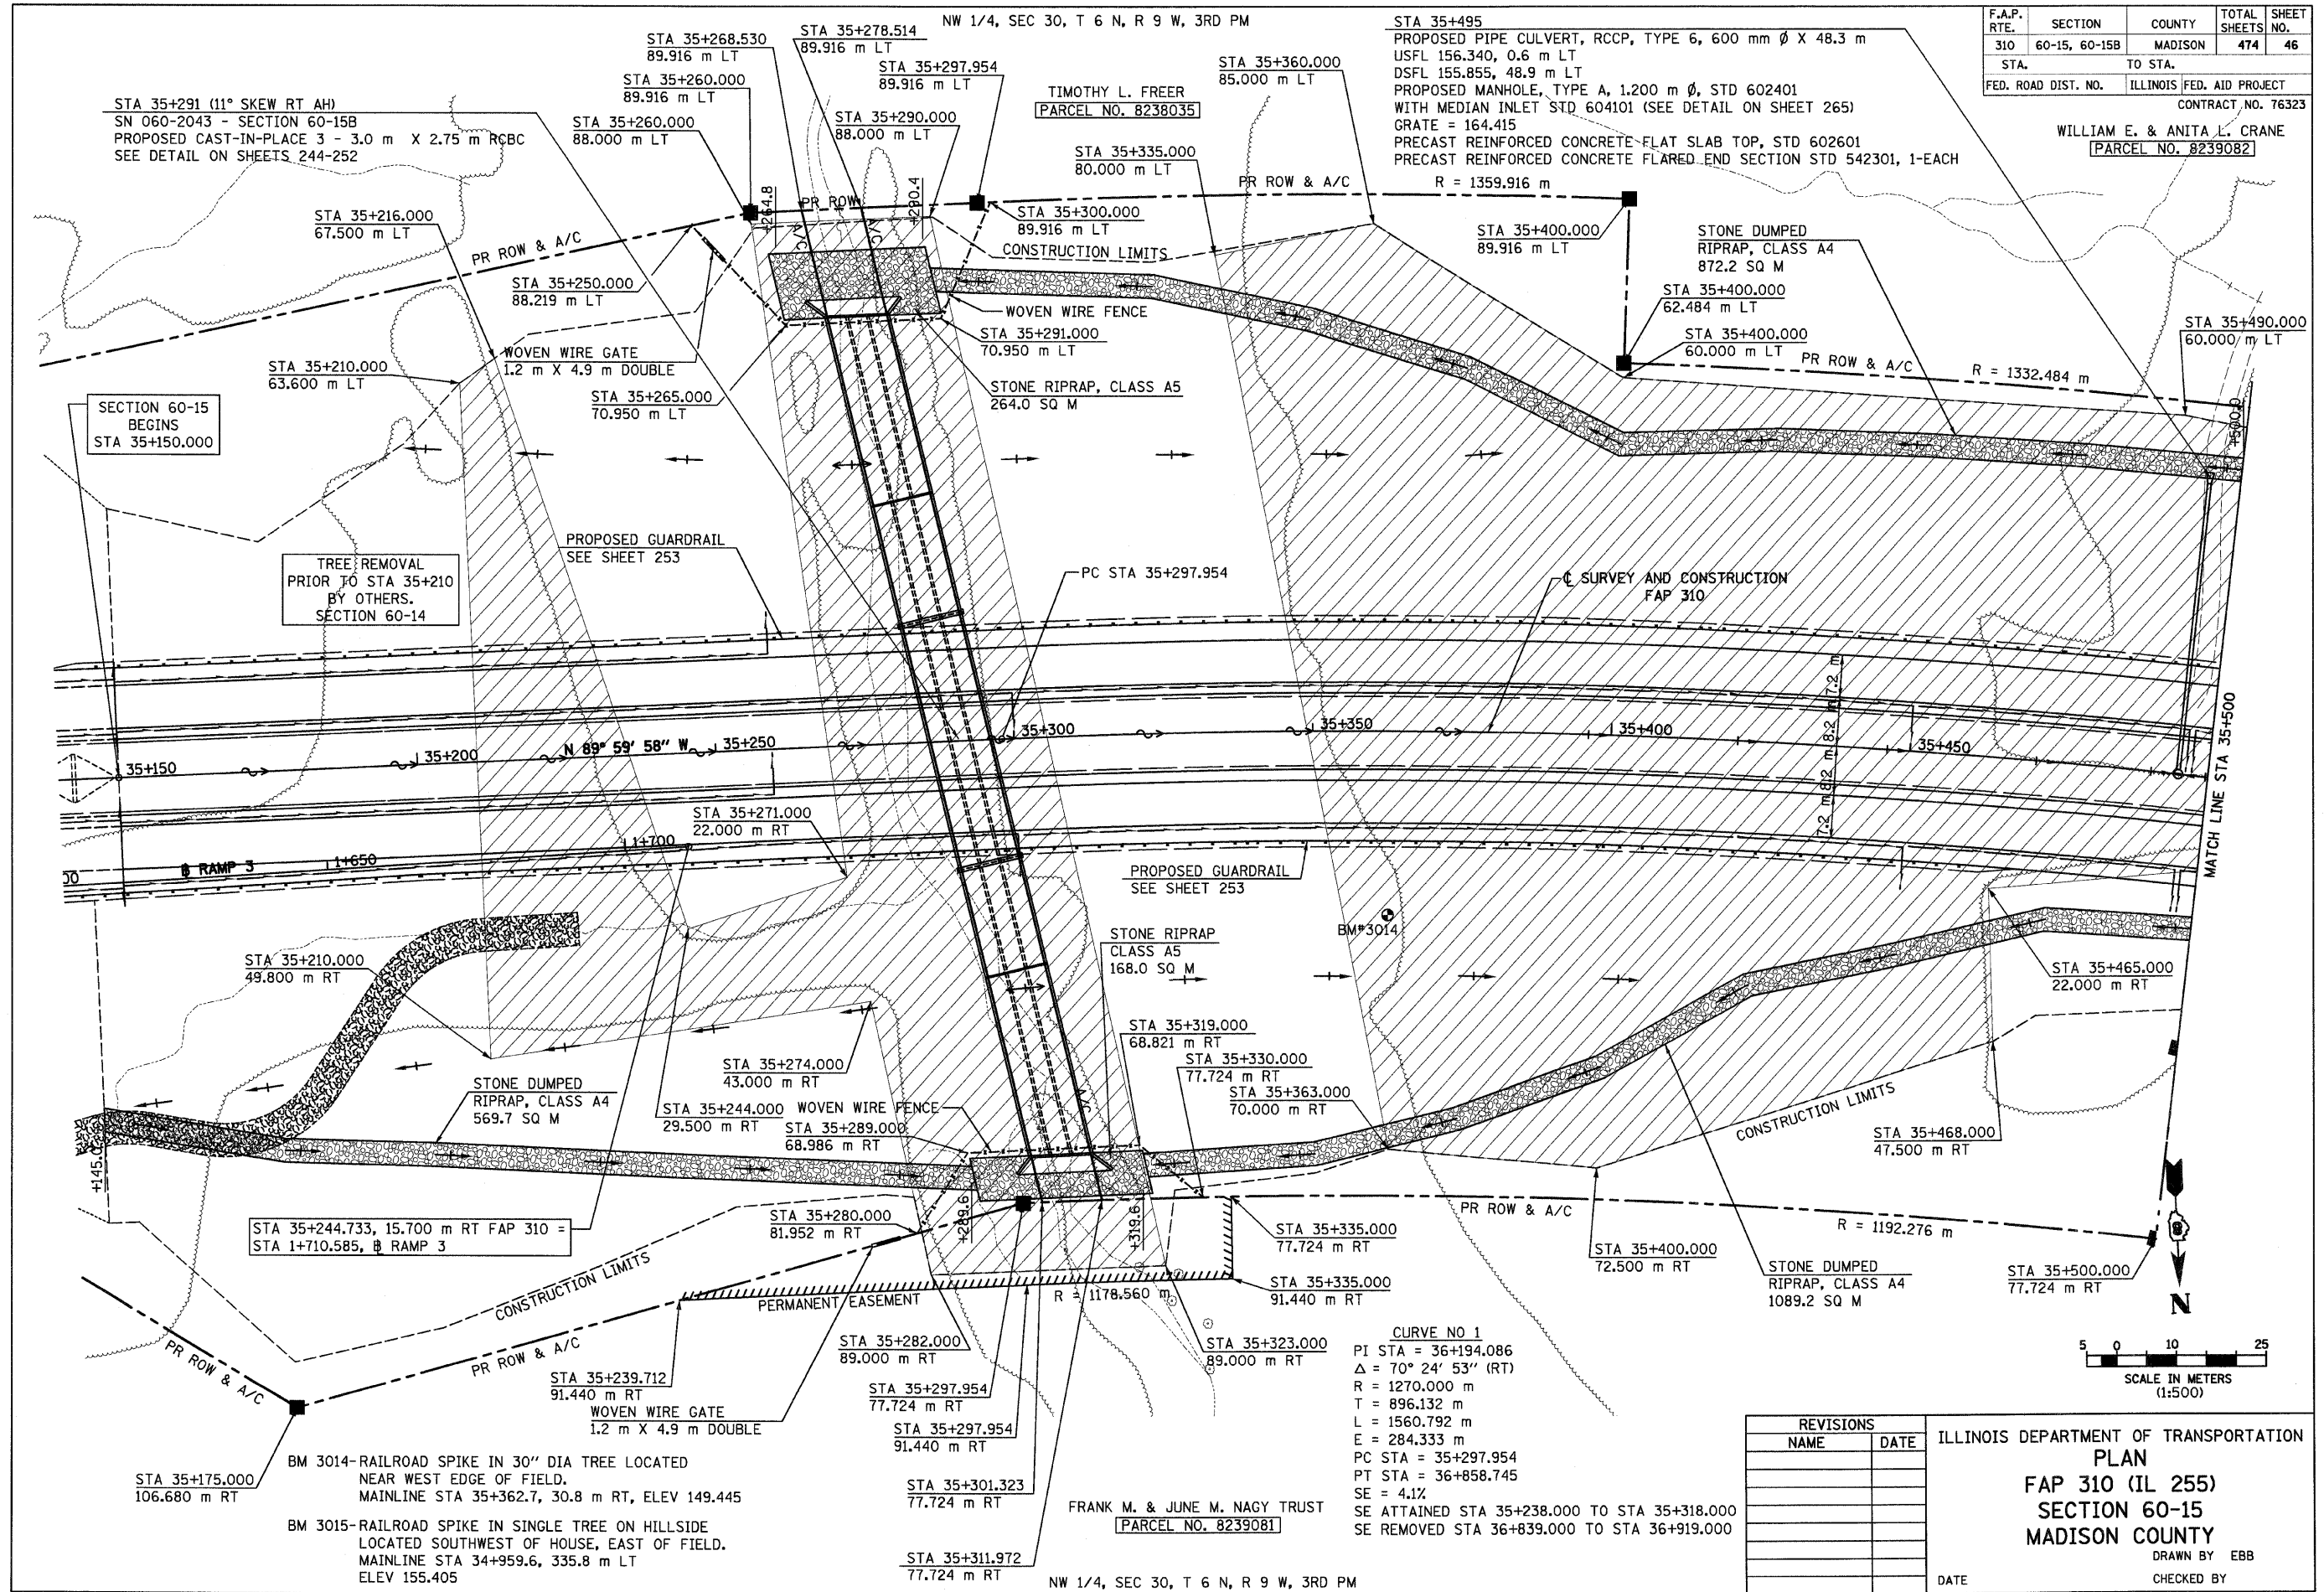

REVISIONS	
NAME	DATE

ILLINOIS DEPARTMENT OF TRANSPORTATION
 PLAN
 FAP 310 (IL 255)
 SECTION 60-15
 MADISON COUNTY
 DRAWN BY EBB
 CHECKED BY
 DATE

IL 255 (FAP 310), STA 35+150 TO STA 35+500