


p:\00files\00024\mainline\planprofiles\pr-of-ile015s05.dgn

10:14:09 AM

ORIGINAL SURVEY PLOTTED	BY	DATE
NOTE BOOK TEMPLATE		
NO. AREAS CHECKED		

FINAL SURVEY PLOTTED	BY	DATE
NOTE BOOK TEMPLATE		
NO. AREAS CHECKED		

F.A.P. RTE.	SECTION	COUNTY	TOTAL SHEETS	SHEET NO.
310	60-15, 60-15B	MADISON	474	55
STA.		TO STA.		
FED. ROAD DIST. NO.		ILLINOIS FED. AID PROJECT		
CONTRACT NO. 76323				

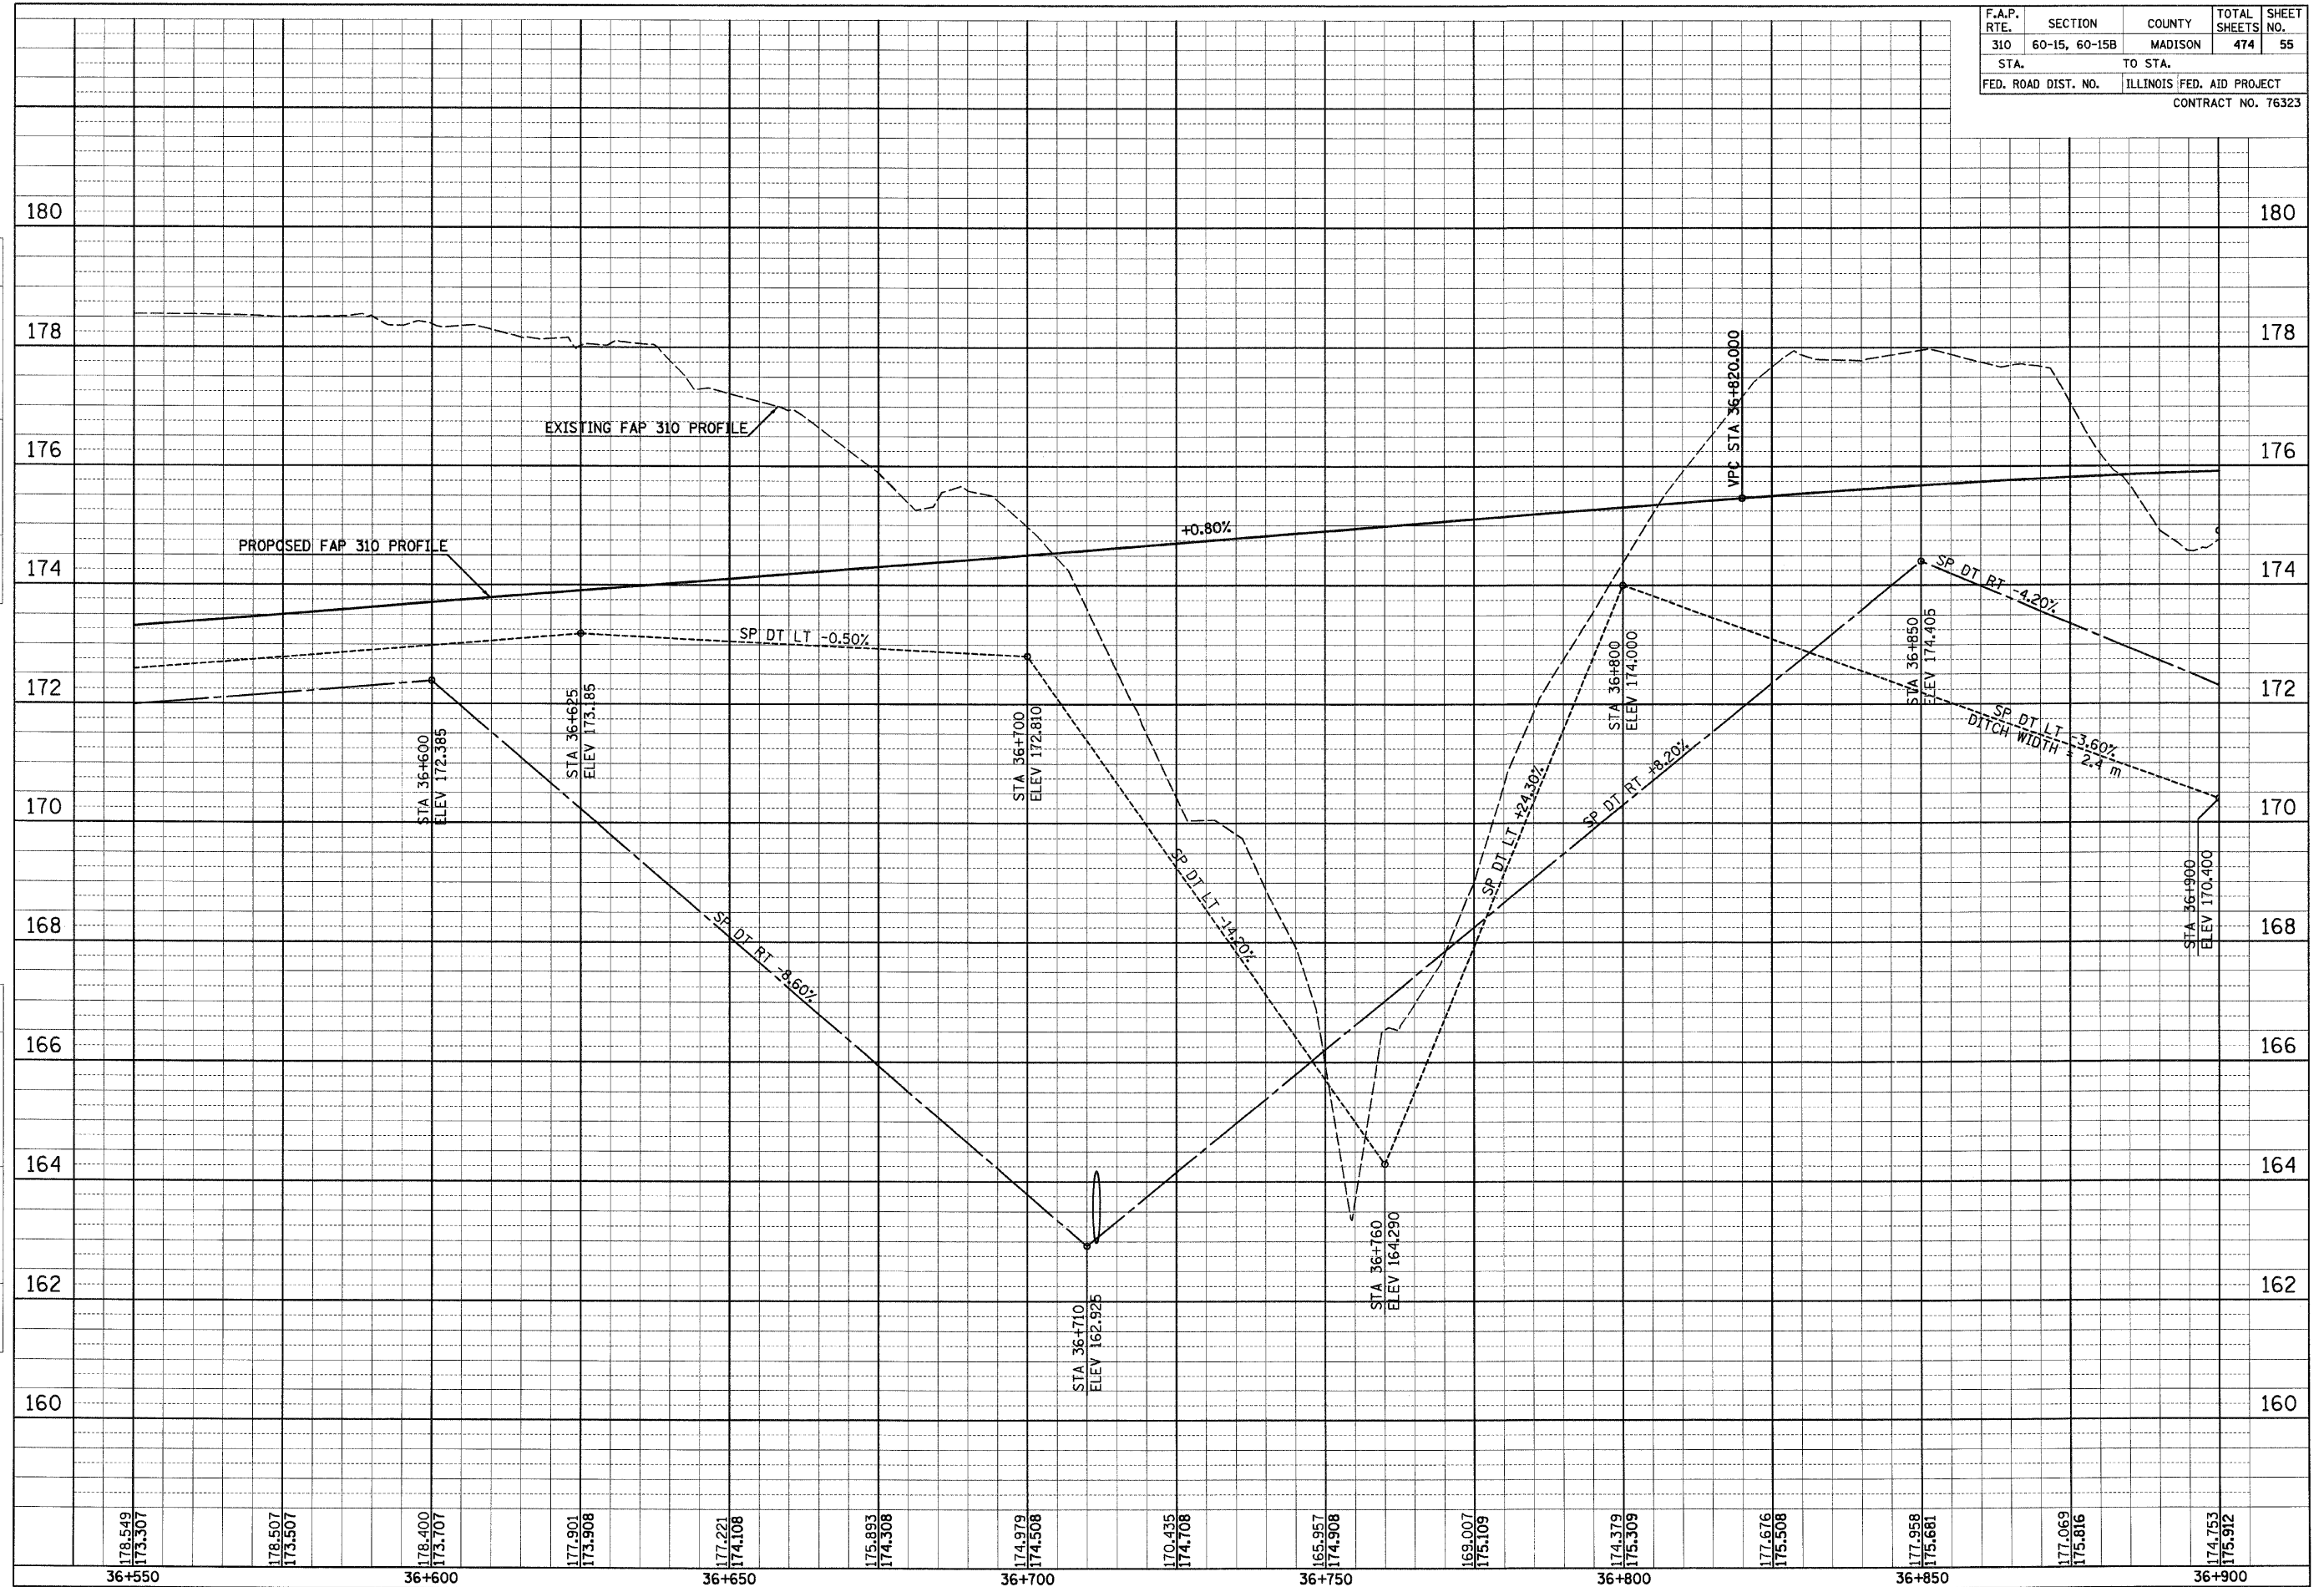

IL 255 (FAP 310), STA 36+550 TO STA 36+900