


p:\02files\00024\mainline\planprofiles\profile015a08.dgn

10:16:52 AM

ORIGINAL SURVEY	SURVEYED	BY	DATE
NO. _____	NO. _____	_____	____/____/____
AREAS CHECKED _____	AREAS CHECKED _____	_____	____/____/____

FINAL SURVEY	SURVEYED	BY	DATE
NO. _____	NO. _____	_____	____/____/____
AREAS CHECKED _____	AREAS CHECKED _____	_____	____/____/____

F.A.P. RTE. 310	SECTION 60-15, 60-15B	COUNTY MADISON	TOTAL SHEETS 474	SHEET NO. 61
STA. _____		TO STA. _____		
FED. ROAD DIST. NO. _____		ILLINOIS FED. AID PROJECT		
CONTRACT NO. 76323				

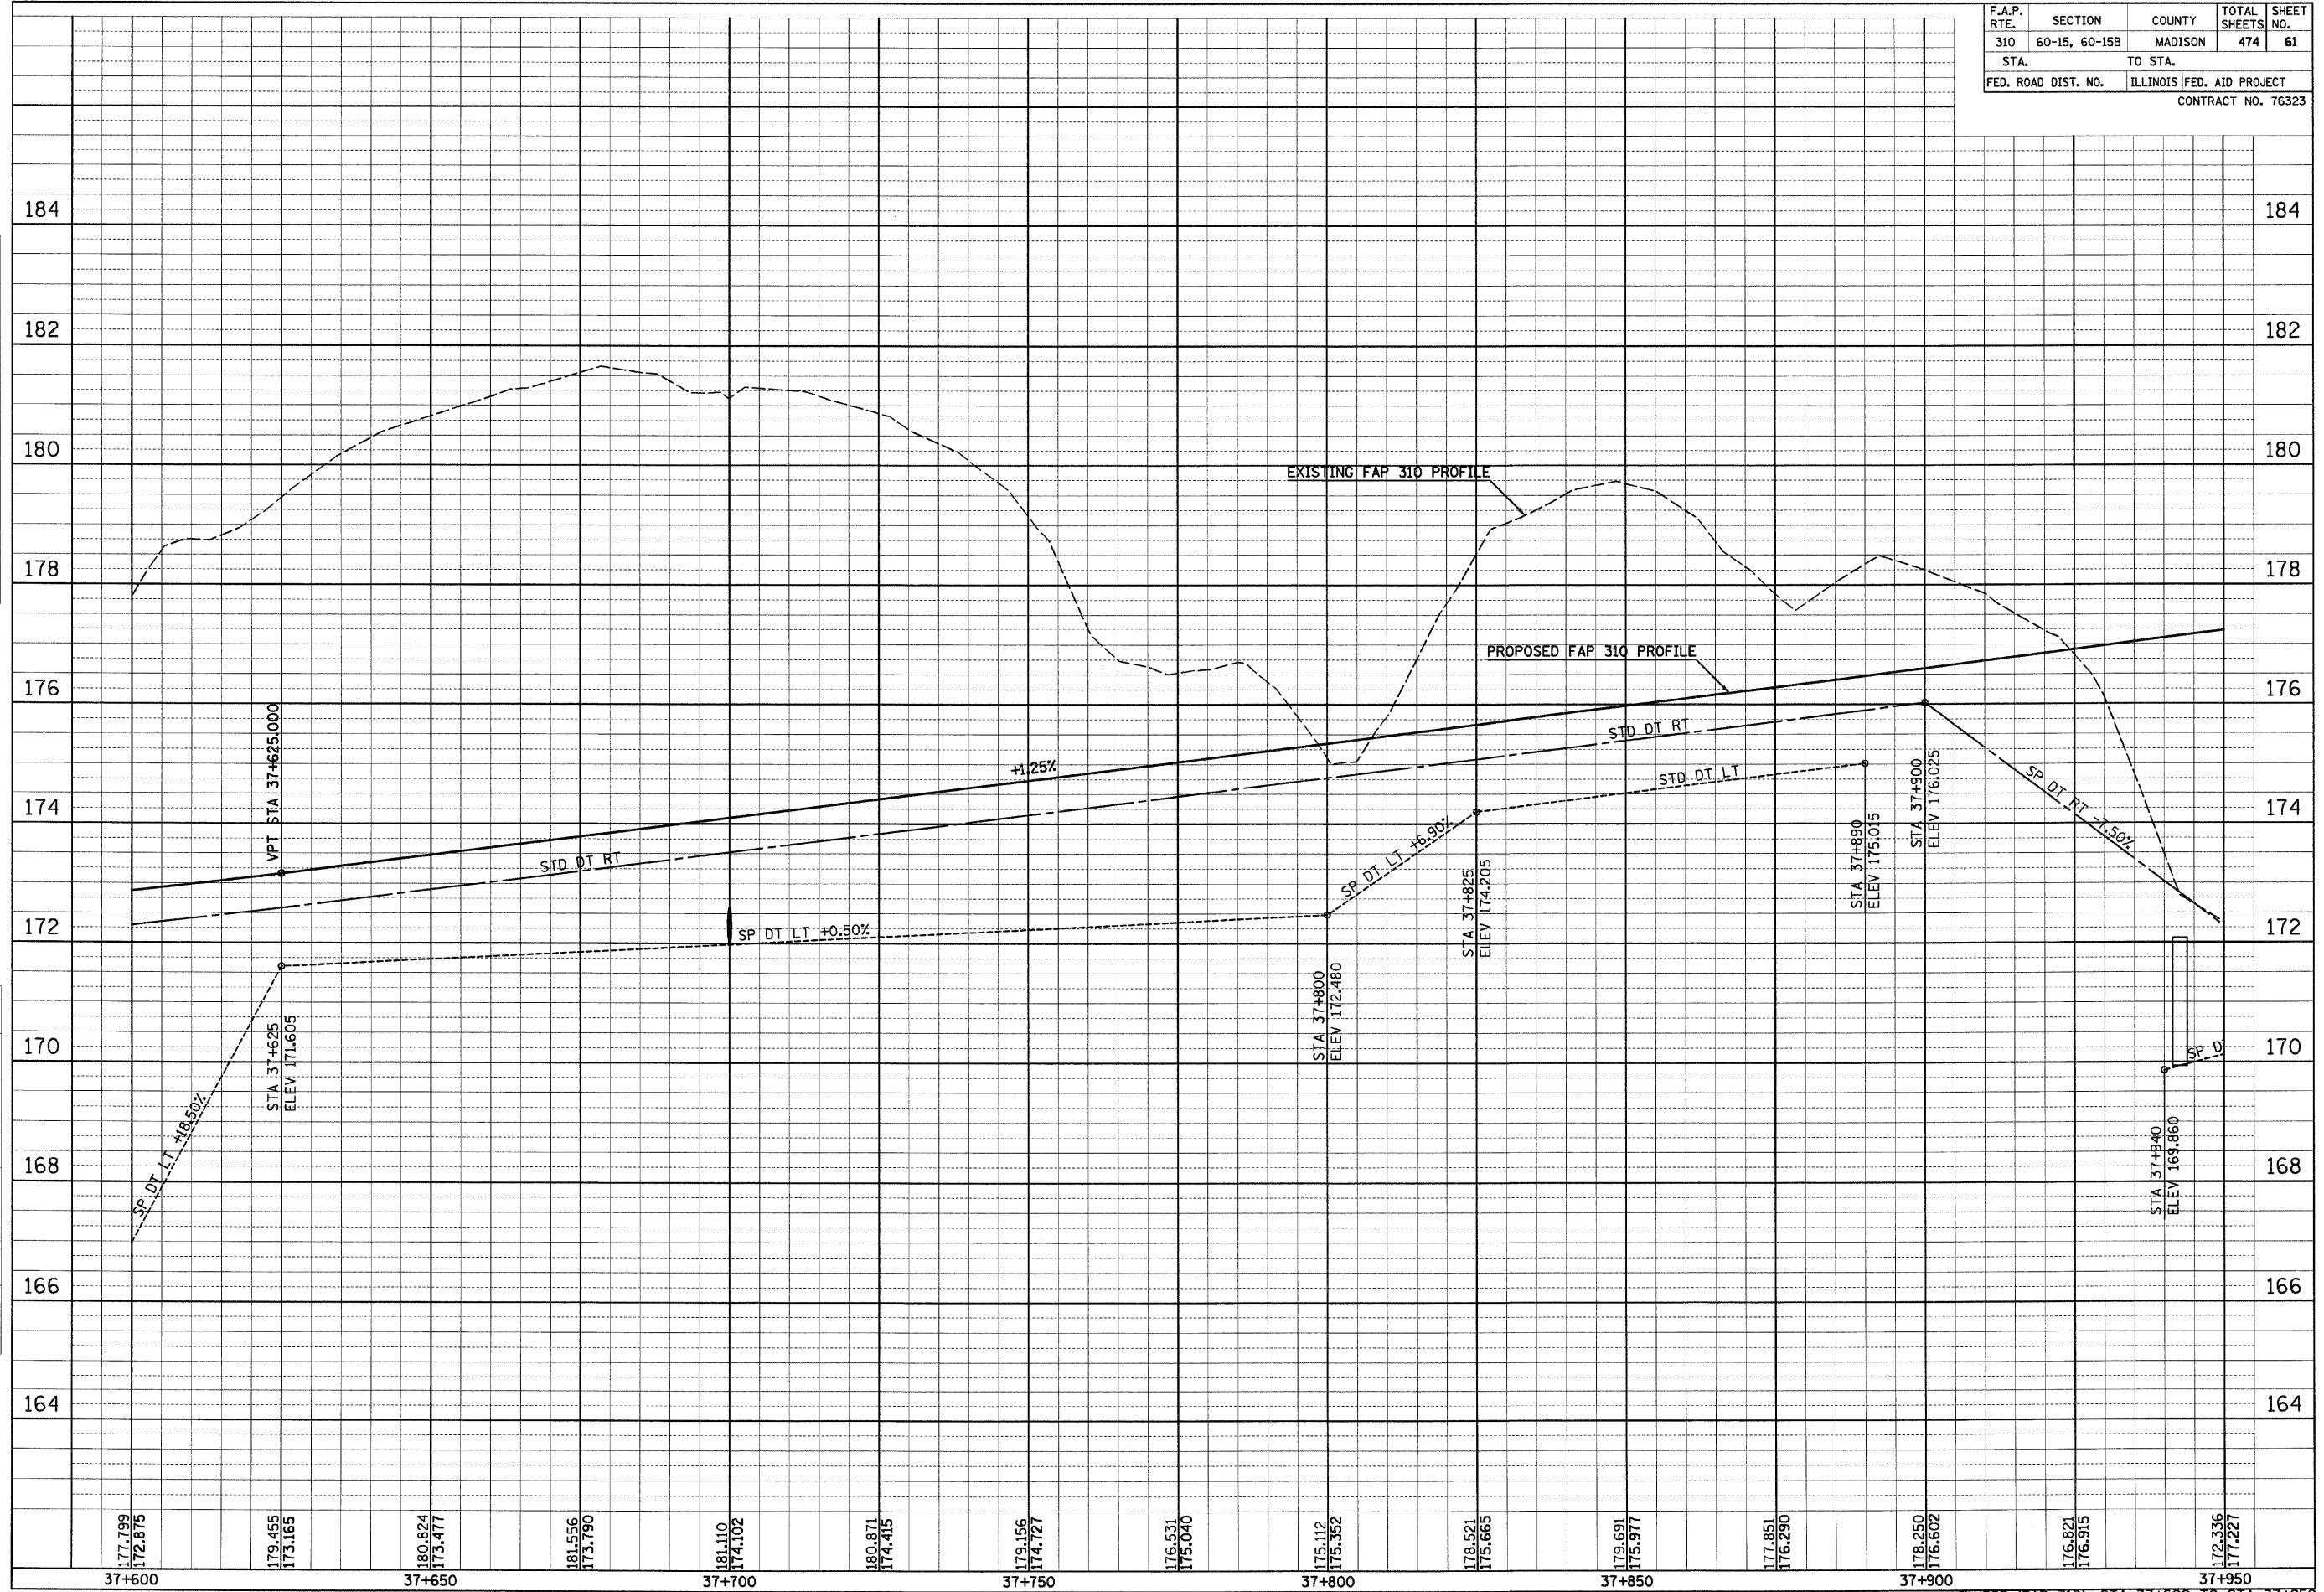

IL 255 (FAP 310), STA 37+600 TO STA 37+950