


ORIGINAL SURVEY	SURVEYED	BY	DATE
NOTE BOOK	NO. _____		
TEMPLATE	AREAS CHECKED		

FINAL SURVEY	SURVEYED	BY	DATE
NOTE BOOK	NO. _____		
TEMPLATE	AREAS CHECKED		

F.A.P. RTE.	SECTION	COUNTY	TOTAL SHEETS	SHEET NO.
310	60-15, 60-15B	MADISON	474	77
STA.		TO STA.		
FED. ROAD DIST. NO.		ILLINOIS FED. AID PROJECT		
CONTRACT NO. 76323				

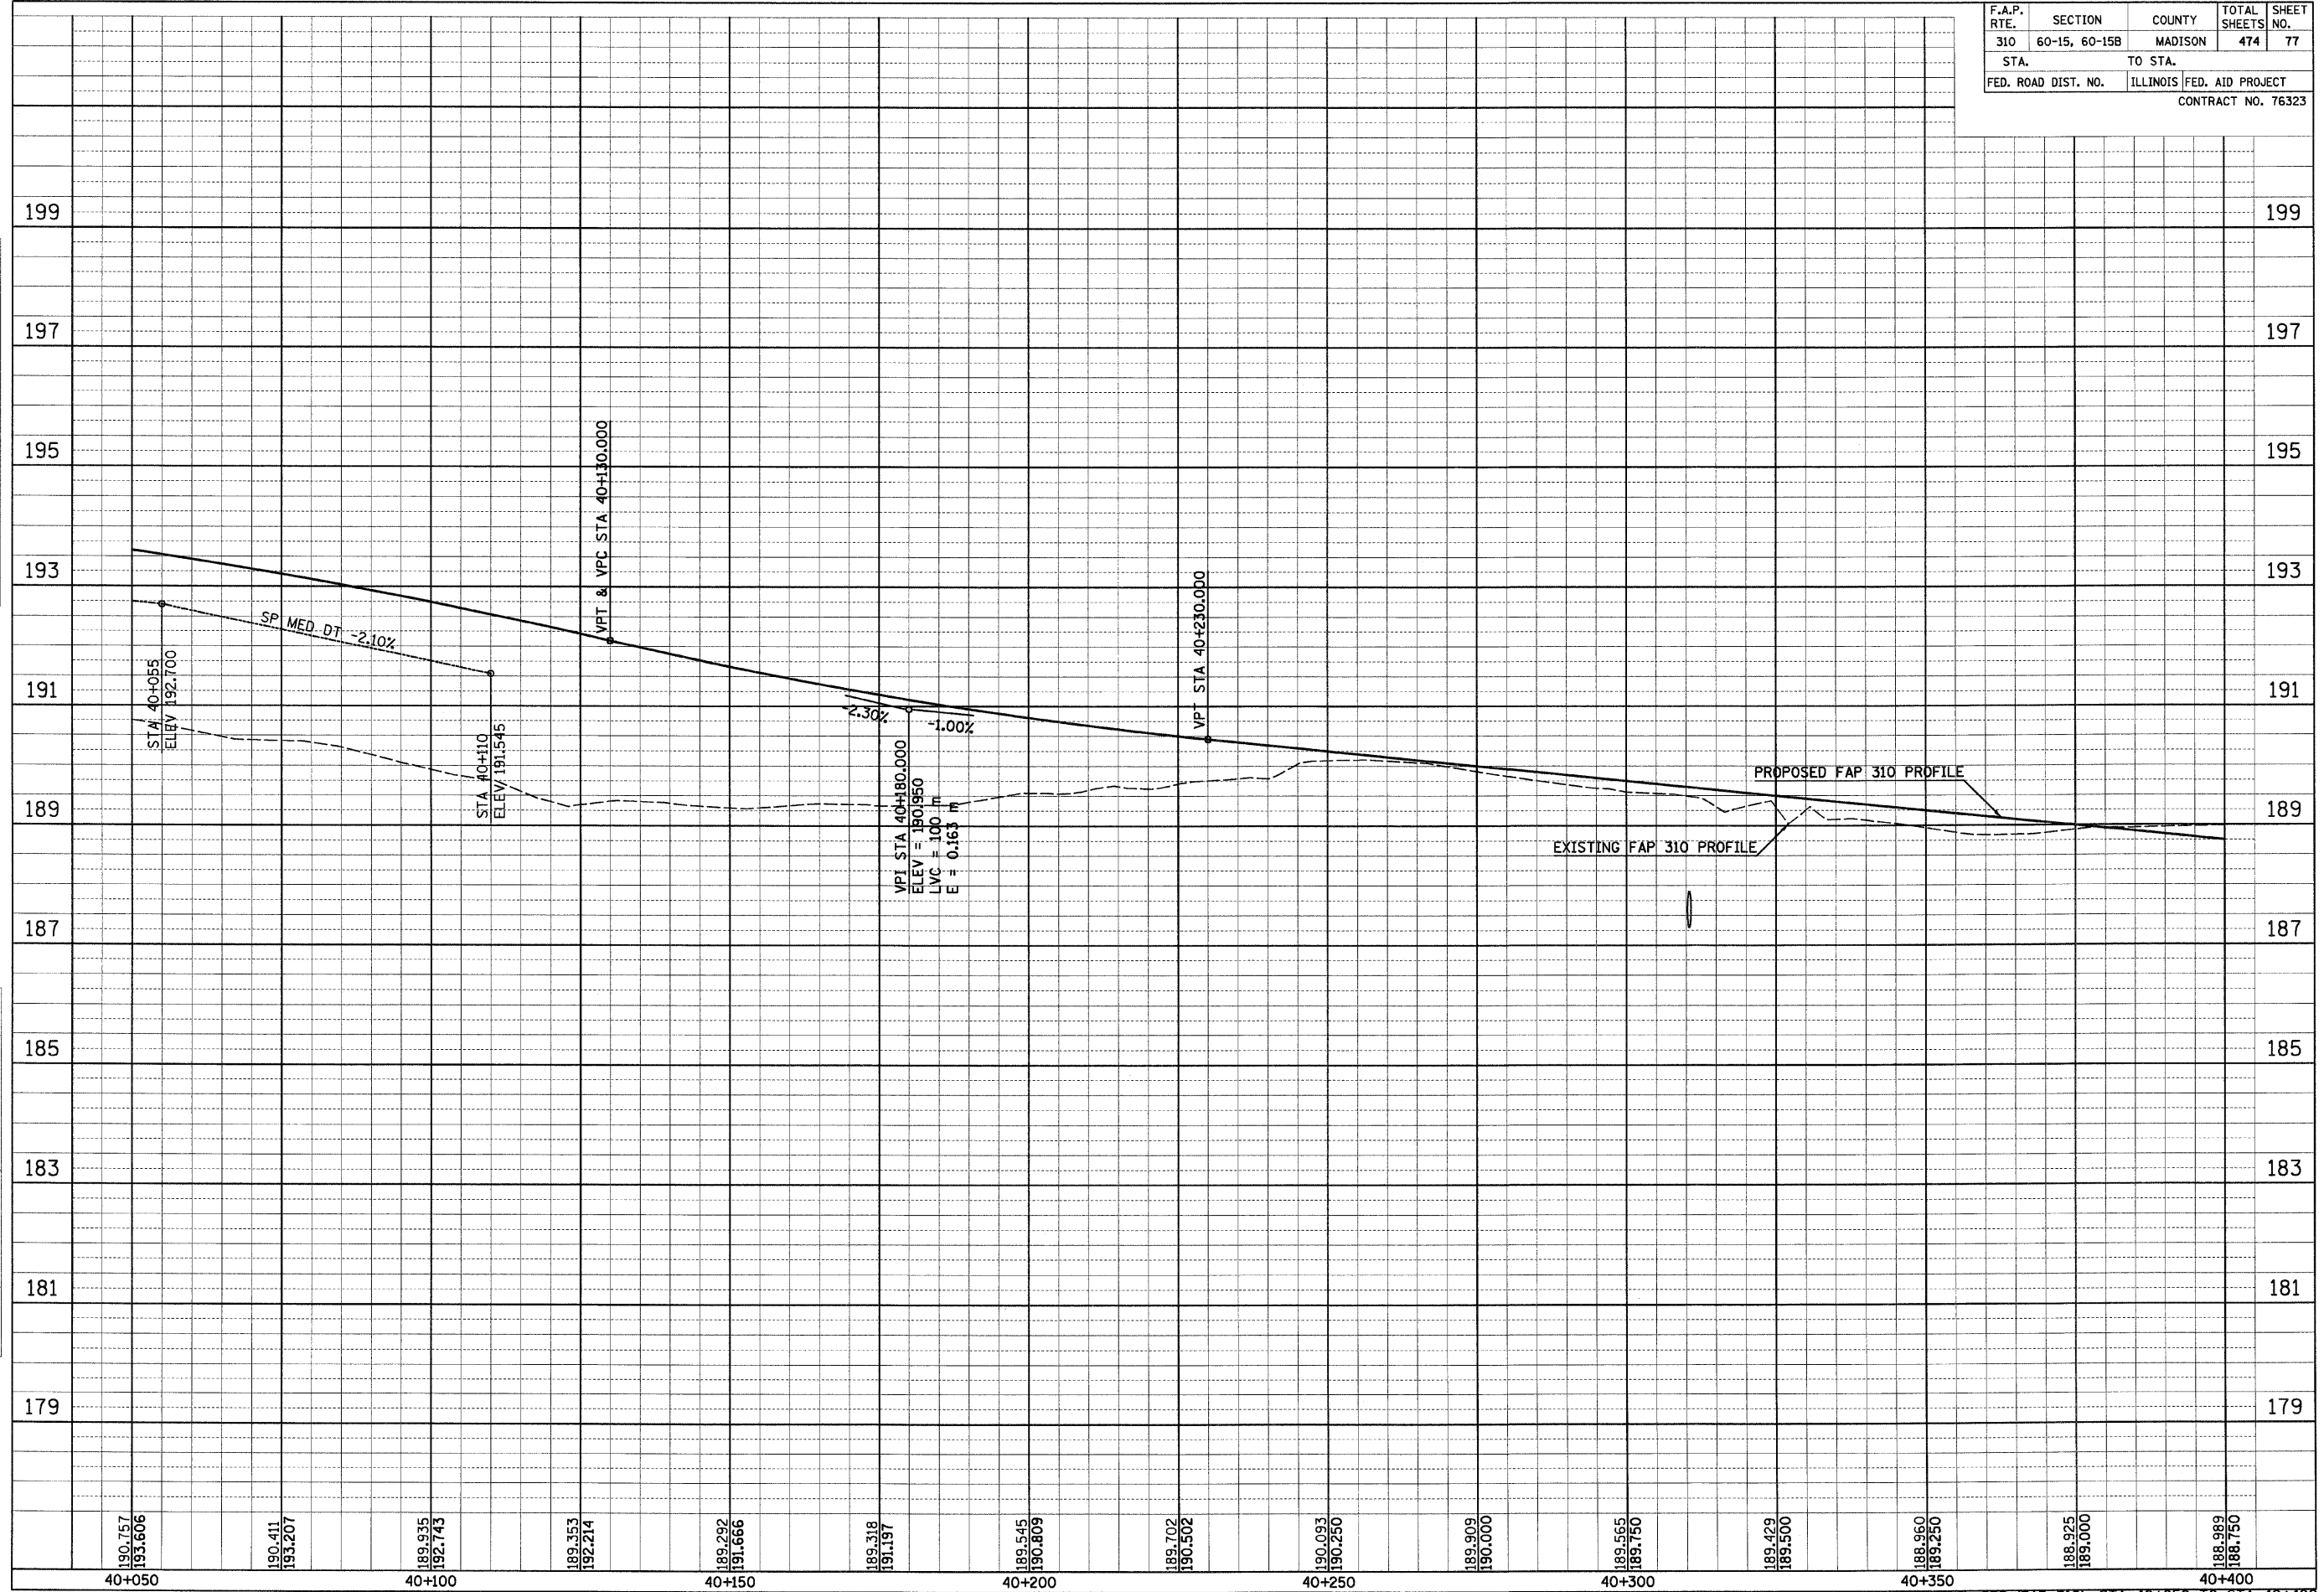

190.757
193.606
190.411
193.207
189.935
192.743
189.353
192.214
189.292
191.666
189.318
191.197
189.545
190.809
189.702
190.502
190.093
190.250
189.909
190.000
189.565
189.750
189.429
189.500
188.960
189.250
189.925
189.000
188.989
188.750