


ORIGINAL SURVEY	SURVEYED	BY	DATE
NO.	NO.		
NOTE BOOK	FLORATED		
AREAS	AREAS		
CHECKED	CHECKED		

FINAL SURVEY	SURVEYED	BY	DATE
NO.	NO.		
NOTE BOOK	FLORATED		
AREAS	AREAS		
CHECKED	CHECKED		

F.A.P. RTE.	SECTION	COUNTY	TOTAL SHEETS	SHEET NO.
310	60-15, 60-15B	MADISON	474	81
STA.	TO STA.			
FED. ROAD DIST. NO.	ILLINOIS FED. AID PROJECT		CONTRACT NO. 76323	

EXIT RAMP B

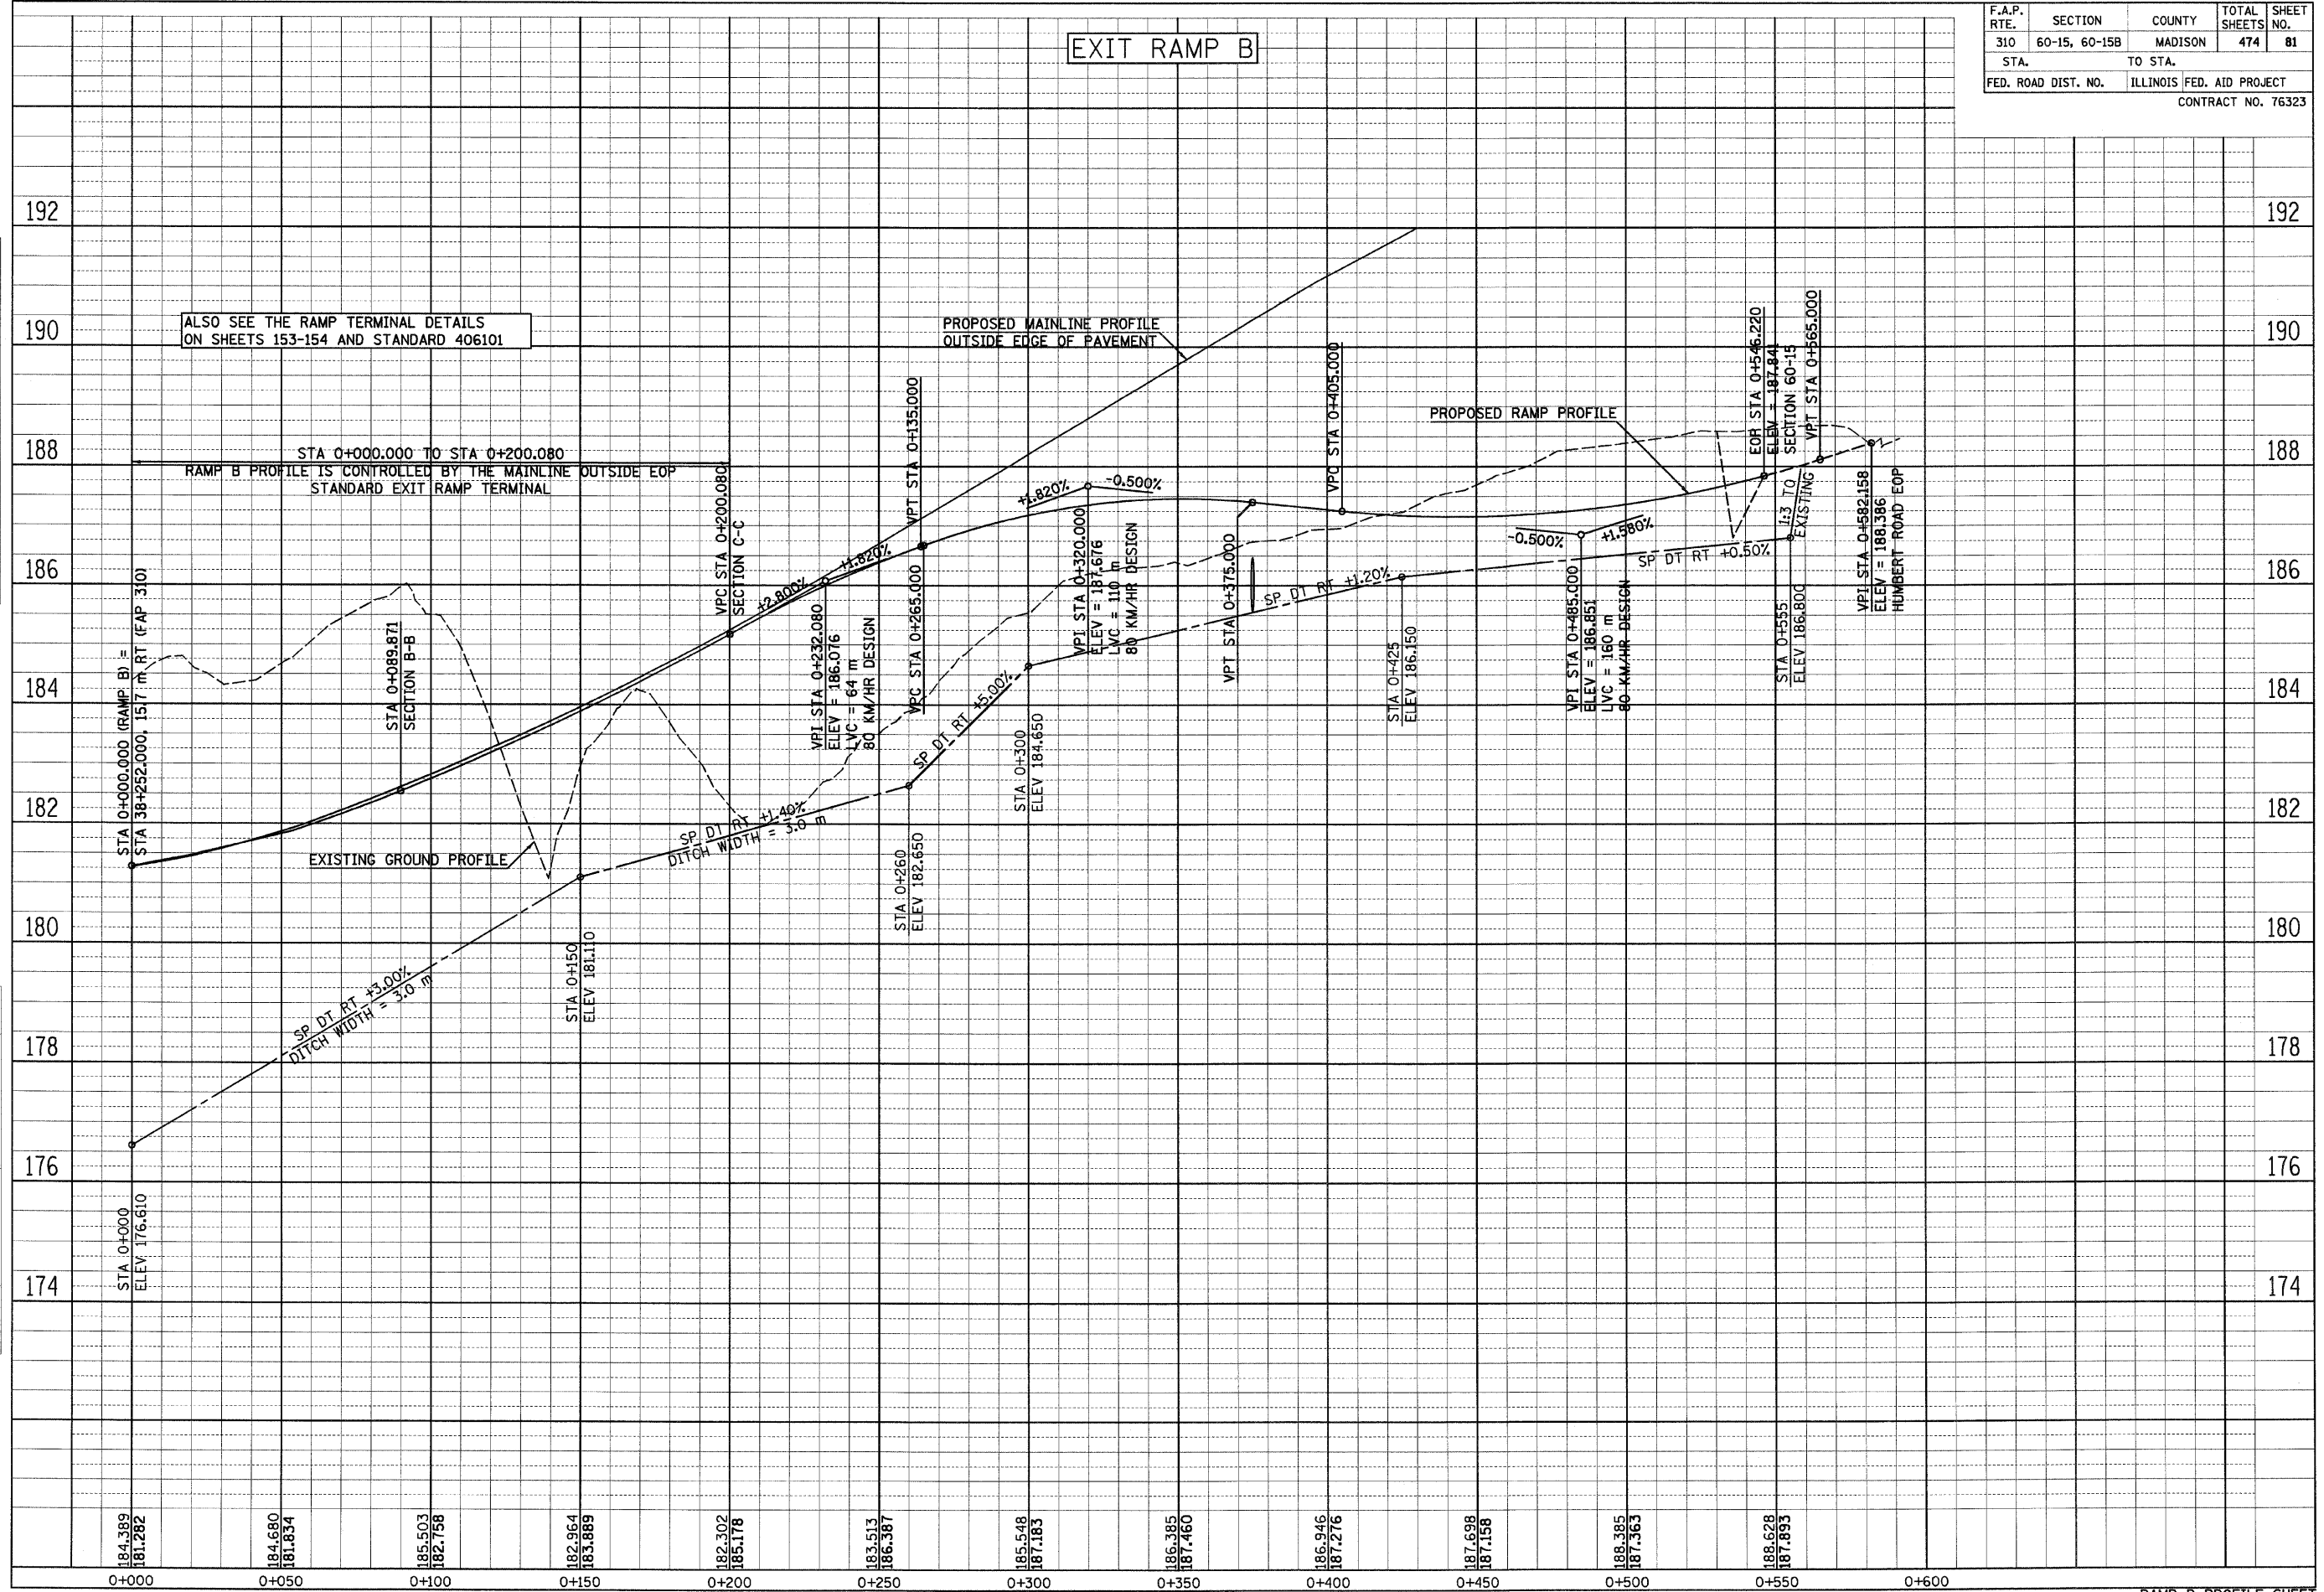

ALSO SEE THE RAMP TERMINAL DETAILS ON SHEETS 153-154 AND STANDARD 406101

STA 0+000.000 TO STA 0+200.080  
RAMP B PROFILE IS CONTROLLED BY THE MAINLINE OUTSIDE EOP STANDARD EXIT RAMP TERMINAL

PROPOSED MAINLINE PROFILE OUTSIDE EDGE OF PAVEMENT

PROPOSED RAMP PROFILE

EXISTING GROUND PROFILE