


p:\00files\00024\dmainline\detail\misc\prof-ramp-gh.dgn

10:56:12 AM

ORIGINAL SURVEY PLOTTED	BY	DATE
NOTE BOOK AREA		
NO. AREAS CHECKED		

FINAL SURVEY PLOTTED	BY	DATE
NOTE BOOK AREA		
NO. AREAS CHECKED		

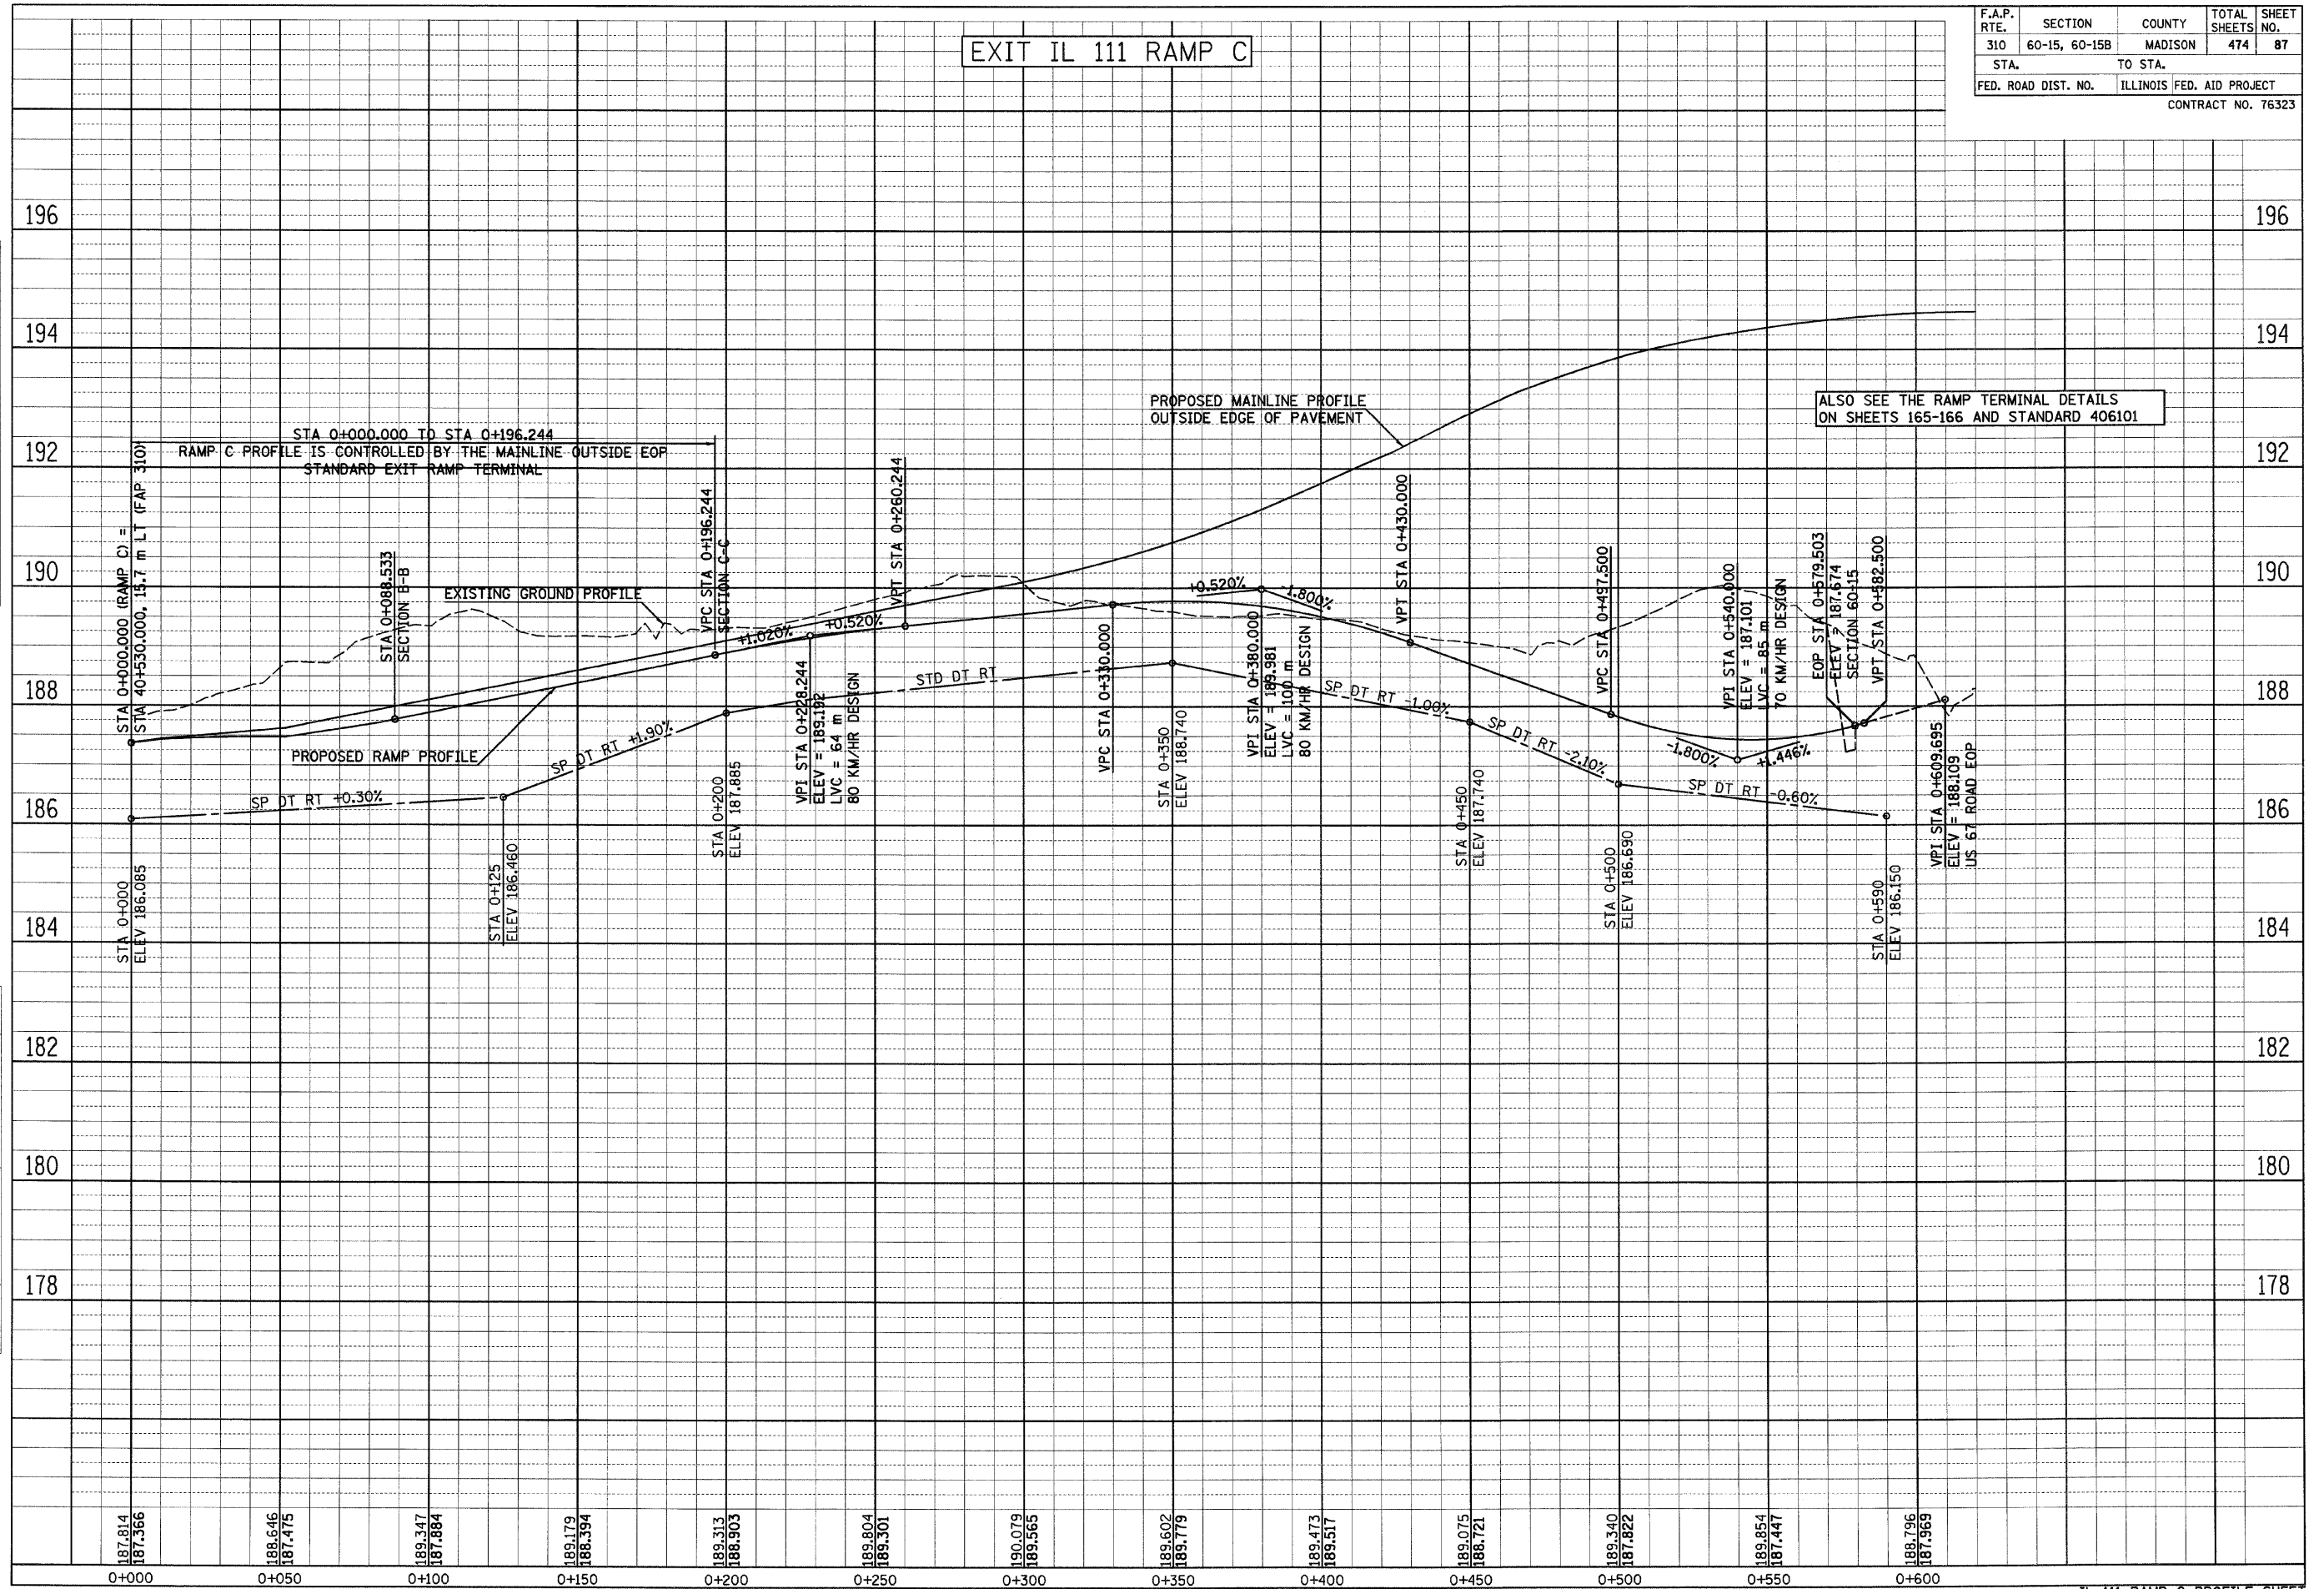

F.A.P. RTE.	SECTION	COUNTY	TOTAL SHEETS	SHEET NO.
310	60-15, 60-15B	MADISON	474	87
STA.	TO STA.			
FED. ROAD DIST. NO.	ILLINOIS	FED. AID PROJECT		
CONTRACT NO. 76323				