


F.A.P. RTE.	SECTION	COUNTY	TOTAL SHEETS	SHEET NO.
310	60-15, 60-15B	MADISON	474	88
STA.		TO STA.		
FED. ROAD DIST. NO.		ILLINOIS FED. AID PROJECT		
CONTRACT NO. 76323				

CURVE NO 1											
SECTION	STATION	OUTSIDE EDGE	SLOPE %	CL	SLOPE %	MEDIAN EDGE	MEDIAN EDGE	SLOPE %	CL	SLOPE %	OUTSIDE EDGE
A	35+238.000	167.327	-1.50	167.381	-1.50	167.327	167.327	-1.50	167.381	-1.50	167.327
	35+240.000	167.305	-1.36	167.354	-1.50	167.300	167.300	-1.36	167.349	-1.50	167.295
	35+250.000	167.197	-0.66	167.221	-1.50	167.167	167.167	-0.66	167.190	-1.50	167.136
B	35+259.429	167.095	0.00	167.095	-1.50	167.041	167.041	0.00	167.041	-1.50	166.987
	35+260.000	167.089	0.04	167.087	-1.50	167.033	167.033	0.04	167.032	-1.50	166.978
	35+270.000	166.981	0.74	166.955	-1.50	166.901	166.901	0.74	166.874	-1.50	166.820
C	35+280.000	166.879	1.44	166.827	-1.50	166.773	166.773	1.44	166.721	-1.50	166.667
	35+280.857	166.871	1.50	166.817	-1.50	166.763	166.763	1.50	166.709	-1.50	166.655
	35+290.000	166.805	2.14	166.728	-2.14	166.651	166.651	2.14	166.574	-2.14	166.497
D	35+300.000	166.740	2.84	166.638	-2.84	166.535	166.535	2.84	166.433	-2.84	166.331
	35+310.000	166.680	3.54	166.553	-3.54	166.425	166.425	3.54	166.298	-3.54	166.170
	35+318.000	166.636	4.10	166.489	-4.10	166.341	166.341	4.10	166.193	-4.10	166.046

CURVE NO 2											
SECTION	STATION	OUTSIDE EDGE	SLOPE %	CL	SLOPE %	MEDIAN EDGE	MEDIAN EDGE	SLOPE %	CL	SLOPE %	OUTSIDE EDGE
A	37+220.000	173.840	-1.50	173.894	-1.50	173.840	173.840	-1.50	173.894	-1.50	173.840
	37+230.000	173.679	-1.50	173.733	-0.63	173.710	173.710	-1.50	173.764	-0.63	173.742
	37+237.143	173.563	-1.50	173.617	0.00	173.617	173.617	-1.50	173.671	0.00	173.671
B	37+240.000	173.517	-1.50	173.571	0.25	173.580	173.580	-1.50	173.634	0.25	173.643
	37+250.000	173.356	-1.50	173.410	1.13	173.450	173.450	-1.50	173.504	1.13	173.545
	37+254.286	173.286	-1.50	173.340	1.50	173.394	173.394	-1.50	173.448	1.50	173.502
C	37+260.000	173.176	-2.00	173.248	2.00	173.320	173.320	-2.00	173.392	2.00	173.464
	37+270.000	172.984	-2.88	173.087	2.88	173.191	173.191	-2.88	173.294	2.88	173.398
	37+280.000	172.798	-3.75	172.933	3.75	173.068	173.068	-3.75	173.203	3.75	173.338
D	37+290.000	172.619	-4.63	172.786	4.63	172.952	172.952	-4.63	173.119	4.63	173.285
	37+300.000	172.447	-5.50	172.645	5.50	172.843	172.843	-5.50	173.041	5.50	173.239

CURVE NO 3											
SECTION	STATION	OUTSIDE EDGE	SLOPE %	CL	SLOPE %	MEDIAN EDGE	MEDIAN EDGE	SLOPE %	CL	SLOPE %	OUTSIDE EDGE
A	38+649.000	191.110	-1.50	191.164	-1.50	191.110	191.110	-1.50	191.164	-1.50	191.110
	38+650.000	191.143	-1.41	191.194	-1.50	191.140	191.140	-1.41	191.191	-1.50	191.137
	38+660.000	191.475	-0.54	191.494	-1.50	191.440	191.440	-0.54	191.459	-1.50	191.405
B	38+666.143	191.678	0.00	191.678	-1.50	191.624	191.624	0.00	191.624	-1.50	191.570
	38+670.000	191.806	0.34	191.794	-1.50	191.740	191.740	0.34	191.728	-1.50	191.674
	38+680.000	192.138	1.21	192.094	-1.50	192.040	192.040	1.21	191.996	-1.50	191.942
C	38+683.286	192.247	1.50	192.193	-1.50	192.139	192.139	1.50	192.085	-1.50	192.031
	38+690.000	192.490	2.09	192.415	-2.09	192.340	192.340	2.09	192.265	-2.09	192.190
	38+700.000	192.853	2.96	192.747	-2.96	192.640	192.640	2.96	192.533	-2.96	192.427
D	38+710.000	193.216	3.84	193.078	-3.84	192.940	192.940	3.84	192.802	-3.84	192.664
	38+720.000	193.579	4.71	193.410	-4.71	193.240	193.240	4.71	193.070	-4.71	192.901
	38+729.000	193.906	5.50	193.708	-5.50	193.510	193.510	5.50	193.312	-5.50	193.114

CURVE NO 4											
SECTION	STATION	OUTSIDE EDGE	SLOPE %	CL	SLOPE %	MEDIAN EDGE	MEDIAN EDGE	SLOPE %	CL	SLOPE %	OUTSIDE EDGE
A	40+026.000	193.928	-1.50	193.982	-1.50	193.928	193.928	-1.50	193.982	-1.50	193.928
	40+030.000	193.867	-1.50	193.921	-1.19	193.878	193.878	-1.50	193.932	-1.19	193.889
	40+040.000	193.707	-1.50	193.761	-0.40	193.747	193.747	-1.50	193.801	-0.40	193.787
B	40+045.048	193.623	-1.50	193.677	0.00	193.677	193.677	-1.50	193.731	0.00	193.731
	40+050.000	193.538	-1.50	193.592	0.39	193.606	193.606	-1.50	193.660	0.39	193.674
	40+060.000	193.358	-1.50	193.412	1.18	193.454	193.454	-1.50	193.508	1.18	193.550
C	40+064.095	193.281	-1.50	193.335	1.50	193.389	193.389	-1.50	193.443	1.50	193.497
	40+070.000	193.151	-1.97	193.221	1.97	193.292	193.292	-1.97	193.363	1.97	193.433
	40+080.000	192.922	-2.75	193.021	2.75	193.120	193.120	-2.75	193.219	2.75	193.318
D	40+090.000	192.682	-3.54	192.810	3.54	192.937	192.937	-3.54	193.064	3.54	193.192
	40+100.000	192.431	-4.33	192.587	4.33	192.743	192.743	-4.33	192.899	4.33	193.055
	40+106.000	192.276	-4.80	192.449	4.80	192.622	192.622	-4.80	192.795	4.80	192.968

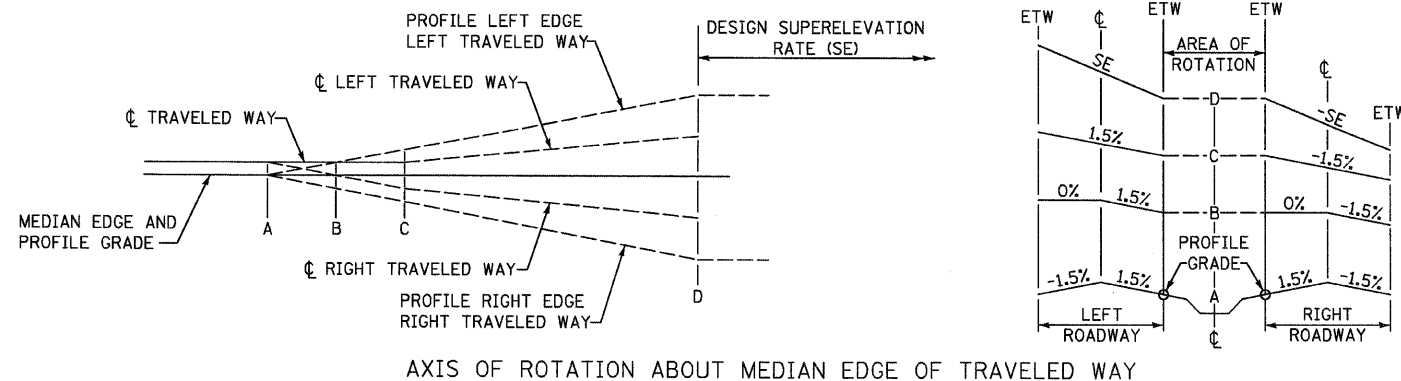

REVISIONS		ILLINOIS DEPARTMENT OF TRANSPORTATION SUPERELEVATION TABLES FAP 310 (IL 255) SECTION 60-15 MADISON COUNTY
NAME	DATE	
		DRAWN BY EBB CHECKED BY DATE