
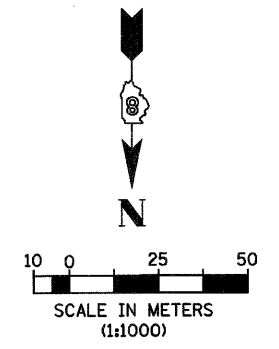


6/28/2007

F.A.P. RTE.	SECTION	COUNTY	TOTAL SHEETS	SHEET NO.
310	60-15, 60-15B	MADISON	474	137
STA.		TO STA.		
FED. ROAD DIST. NO.		ILLINOIS FED. AID PROJECT		
CONTRACT NO. 76323				

FAP 310 (IL 255) SLOPE TRANSITION TABLE

STATION TO STATION	SIDE	LOCATION	TRANSITION
35+050.0 35+150.0	LT	FAP 310	1:6 to 1:3
35+150.0 35+200.0	LT	FAP 310	1:3 to 1:2.5
35+200.0 35+375.0	LT	FAP 310	1:2.5
35+375.0 35+425.0	LT	FAP 310	1:2.5 to 1:3
35+425.0 35+525.0	LT	FAP 310	1:3 to 1:6
35+000.0 35+100.0	RT	FAP 310	1:6 to 1:3
35+100.0 35+150.0	RT	FAP 310	1:3 to 1:2.5
35+150.0 35+425.0	RT	FAP 310	1:2.5
35+425.0 35+450.0	RT	FAP 310	1:2.5 to 1:3
35+450.0 35+475.0	RT	FAP 310	1:3 to 1:6

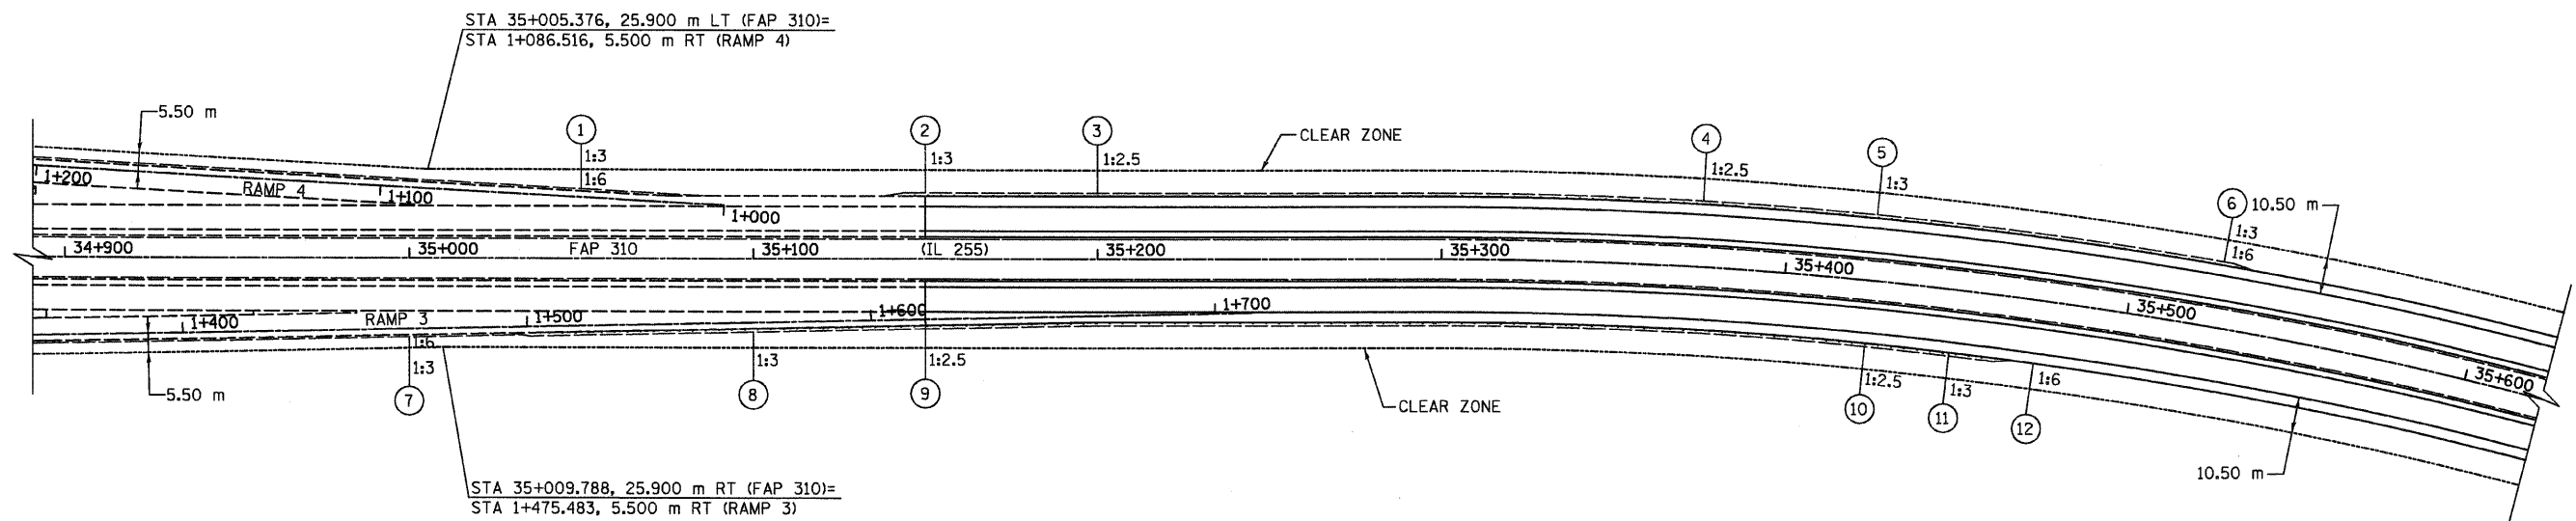

SHEET 1 of 6

REVISIONS	
NAME	DATE

ILLINOIS DEPARTMENT OF TRANSPORTATION
PLAN - CLEAR ZONE & SLOPE TRANSITIONS
FAP 310 (IL 255) SECTION 60-15
MADISON COUNTY
 DRAWN BY B6J
 CHECKED BY
 DATE

p:\00files\00024\MAINLINE\Detail\Misc\clearzn_slopes.dgn