
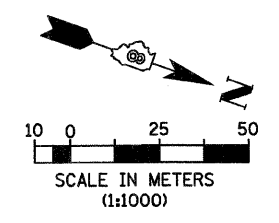


6/28/2007

F.A.P. RTE.	SECTION	COUNTY	TOTAL SHEETS	SHEET NO.
310	60-15, 60-15B	MADISON	474	138
STA.		TO STA.		
FED. ROAD DIST. NO.		ILLINOIS FED. AID PROJECT		
CONTRACT NO. 76323				

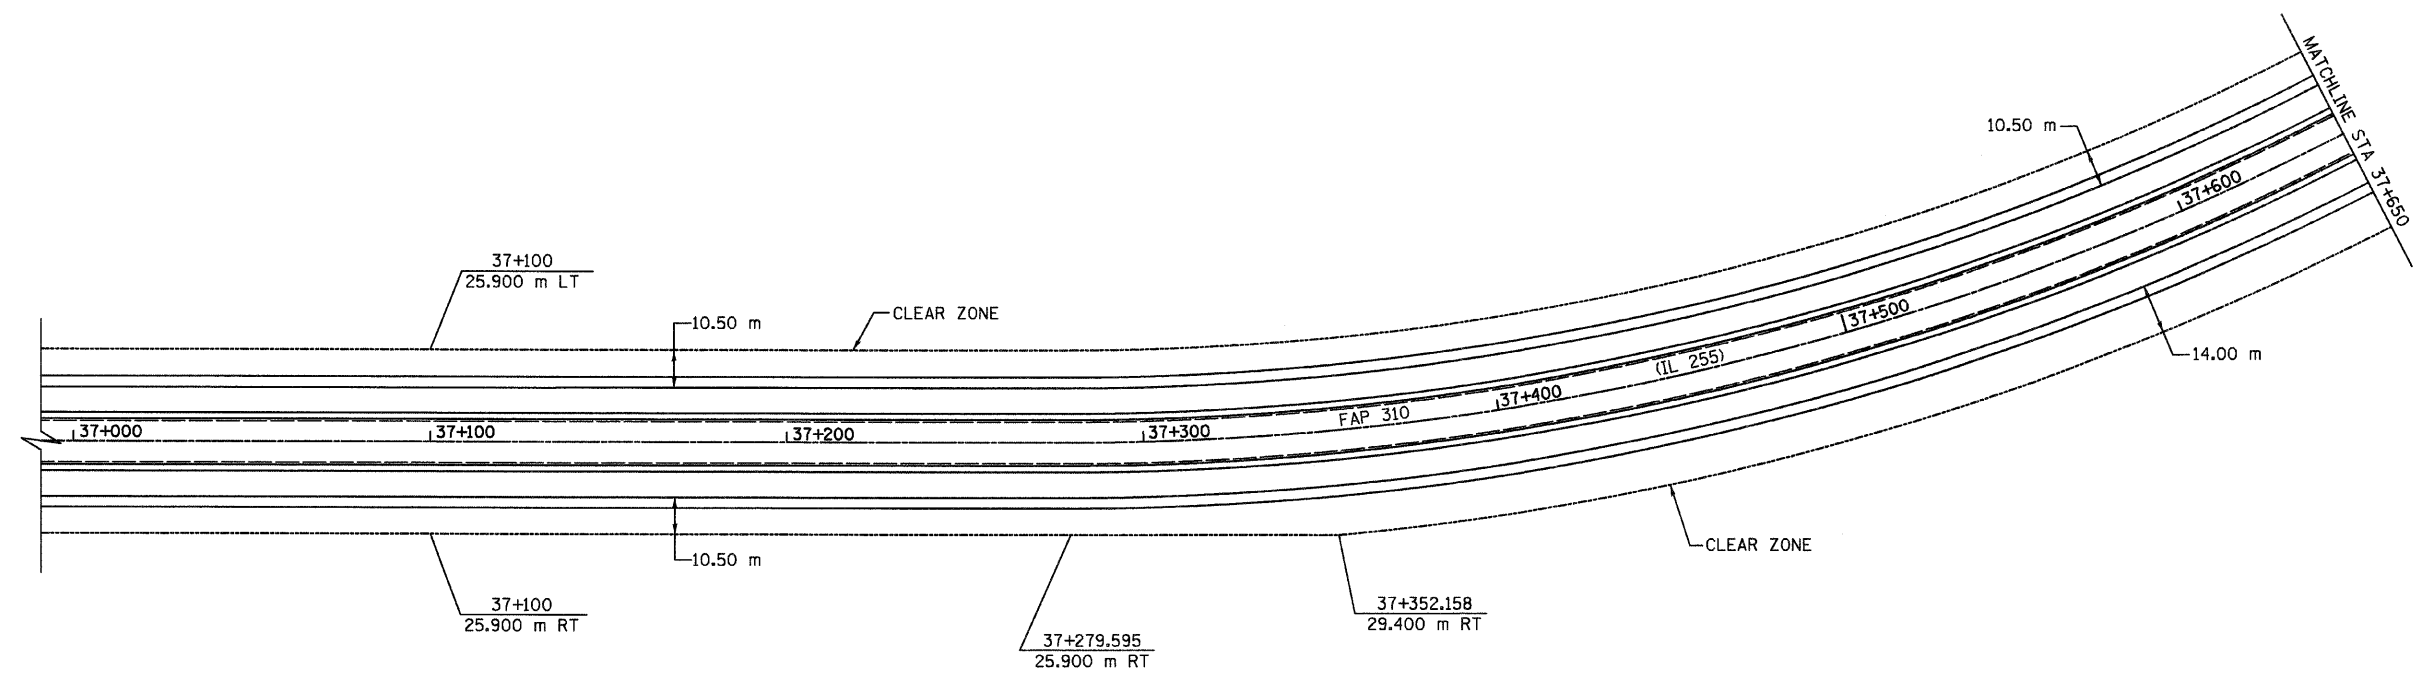

SHEET 2 of 6

REVISIONS	
NAME	DATE

ILLINOIS DEPARTMENT OF TRANSPORTATION
**PLAN - CLEAR ZONE &
 SLOPE TRANSITIONS**
 FAP 310 (IL 255) SECTION 60-15
 MADISON COUNTY
 DRAWN BY BGJ
 DATE _____ CHECKED BY _____

p:\00files\00024\mainline\detail\misc\clearzn_slopes2.dgn