



6/28/2007

F.A.P. RTE.	SECTION	COUNTY	TOTAL SHEETS	SHEET NO.
310	60-15, 60-15B	MADISON	474	139
STA.		TO STA.		
FED. ROAD DIST. NO.		ILLINOIS FED. AID PROJECT		
CONTRACT NO. 76323				

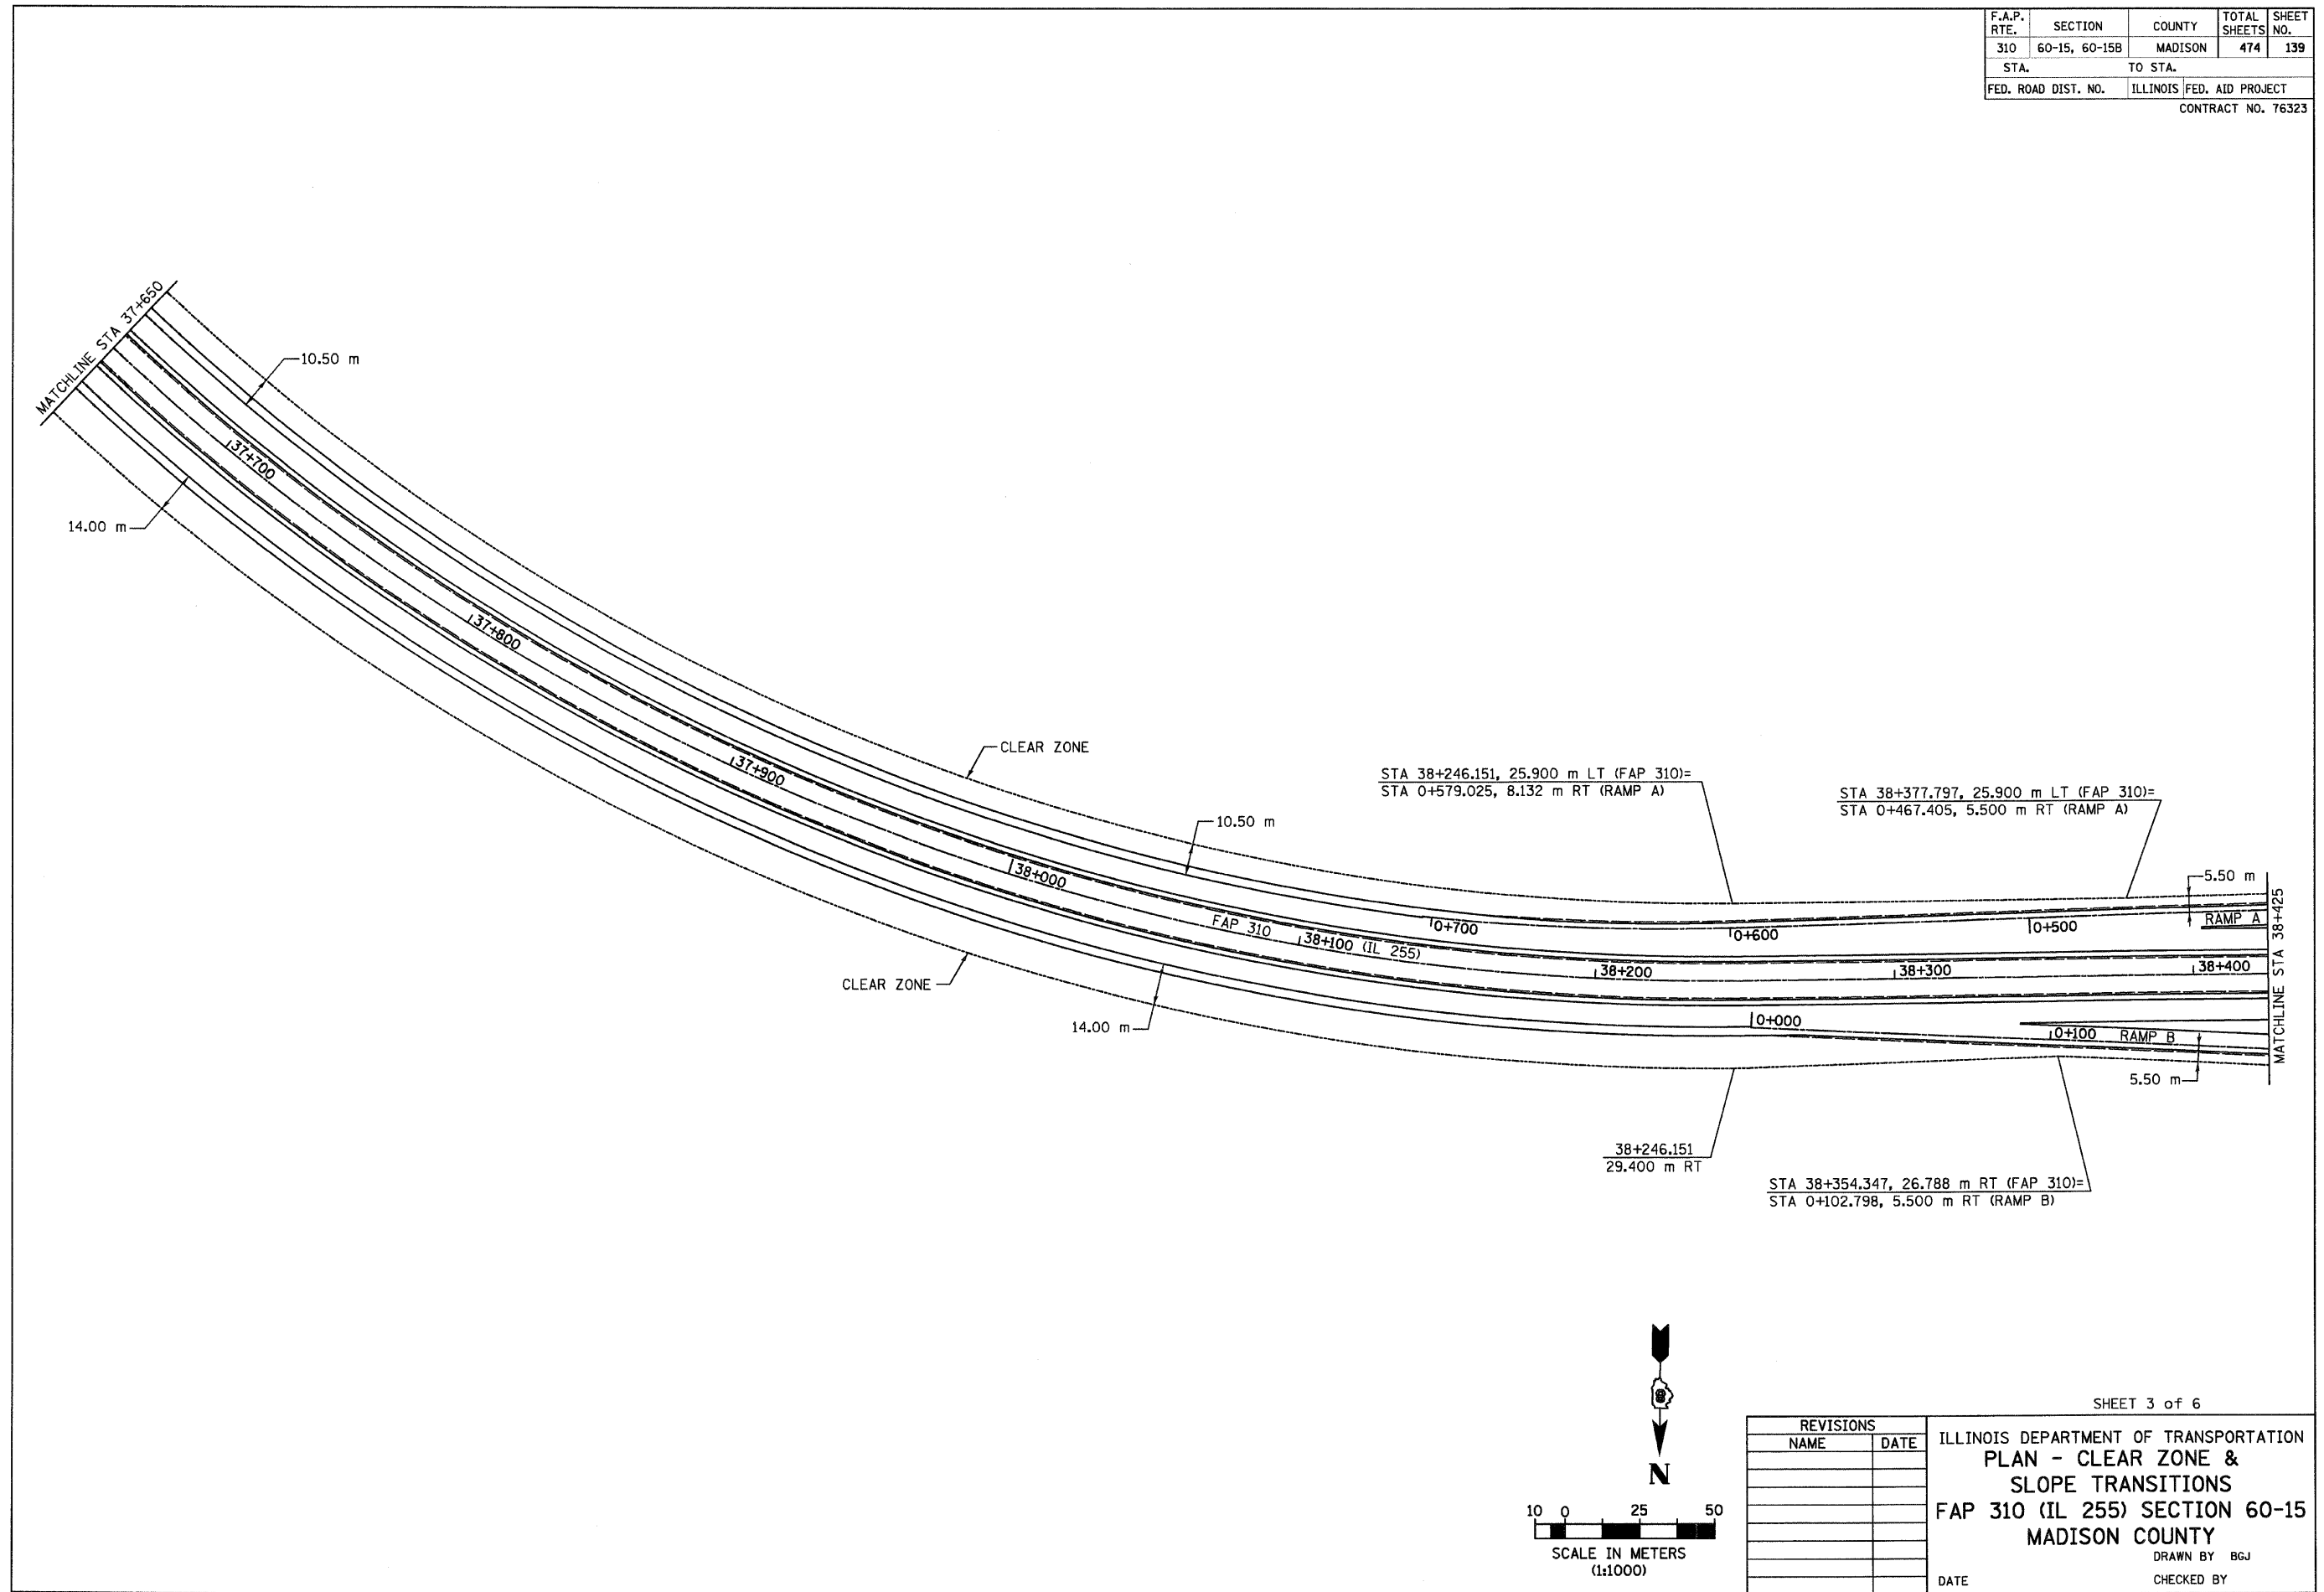

p:\00files\00024\dmainline\detaismisc\clearzn\_sllopos3.dgn

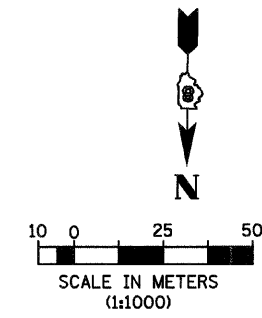

REVISIONS	
NAME	DATE

SHEET 3 of 6

**ILLINOIS DEPARTMENT OF TRANSPORTATION  
PLAN - CLEAR ZONE &  
SLOPE TRANSITIONS  
FAP 310 (IL 255) SECTION 60-15  
MADISON COUNTY**

DRAWN BY B6J  
CHECKED BY  
DATE