

6/28/2007


p:\00files\02024\mainline\detail\misc\clearzn_slopes4.dgn

RAMPS SLOPE TRANSITION TABLE

STATION TO STATION	SIDE	LOCATION	TRANSITION
17-18	0+049.0	0+167.0	LT RAMP A 1:4
18-19	0+167.0	0+227.0	LT RAMP A 1:4 to 1:6
19-9	0+227.0	0+322.4	LT RAMP A 1:6
1-20	0+200.1	0+258.5	LT RAMP B 1:20
20-21	0+258.5	0+287.5	LT RAMP B 1:20 to 1:6
21-22	0+287.5	0+335.0	LT RAMP B 1:6
22-23	0+335.0	0+410.0	LT RAMP B 1:6 to 1:4
23-24	0+410.0	0+546.0	LT RAMP B 1:4
25-26	0+044.0	0+278.0	RT RAMP C 1:6 to 1:3
26-27	0+278.0	0+350.0	RT RAMP C 1:3
27	0+350.0	39+460.0	RT RAMP C 1:3 to 1:6
28-29	0+139.0	0+164.0	LT RAMP C 1:3 to 1:4
29-8	0+164.0	0+274.0	LT RAMP C 1:4
30-31	0+007.4	0+085.0	RT RAMP D 1:3
31-32	0+085.0	0+378.0	RT RAMP D 1:3 to 1:6
16-33	0+089.2	0+109.5	LT RAMP D 1:20
33-34	0+109.5	0+141.0	LT RAMP D 1:20 to 1:6
34-35	0+141.0	0+184.5	LT RAMP D 1:6
35-36	0+184.5	0+274.5	LT RAMP D 1:6 to 1:4
36-37	0+274.5	0+324.5	LT RAMP D 1:4 to 1:3


* TRANSITION BEYOND CLEAR ZONE

F.A.P. RTE.	SECTION	COUNTY	TOTAL SHEETS	SHEET NO.
310	60-15, 60-15B	MADISON	474	140
STA. 60-15, 60-15B		TO STA.		
FED. ROAD DIST. NO.		ILLINOIS FED. AID PROJECT		
CONTRACT NO. 76323				

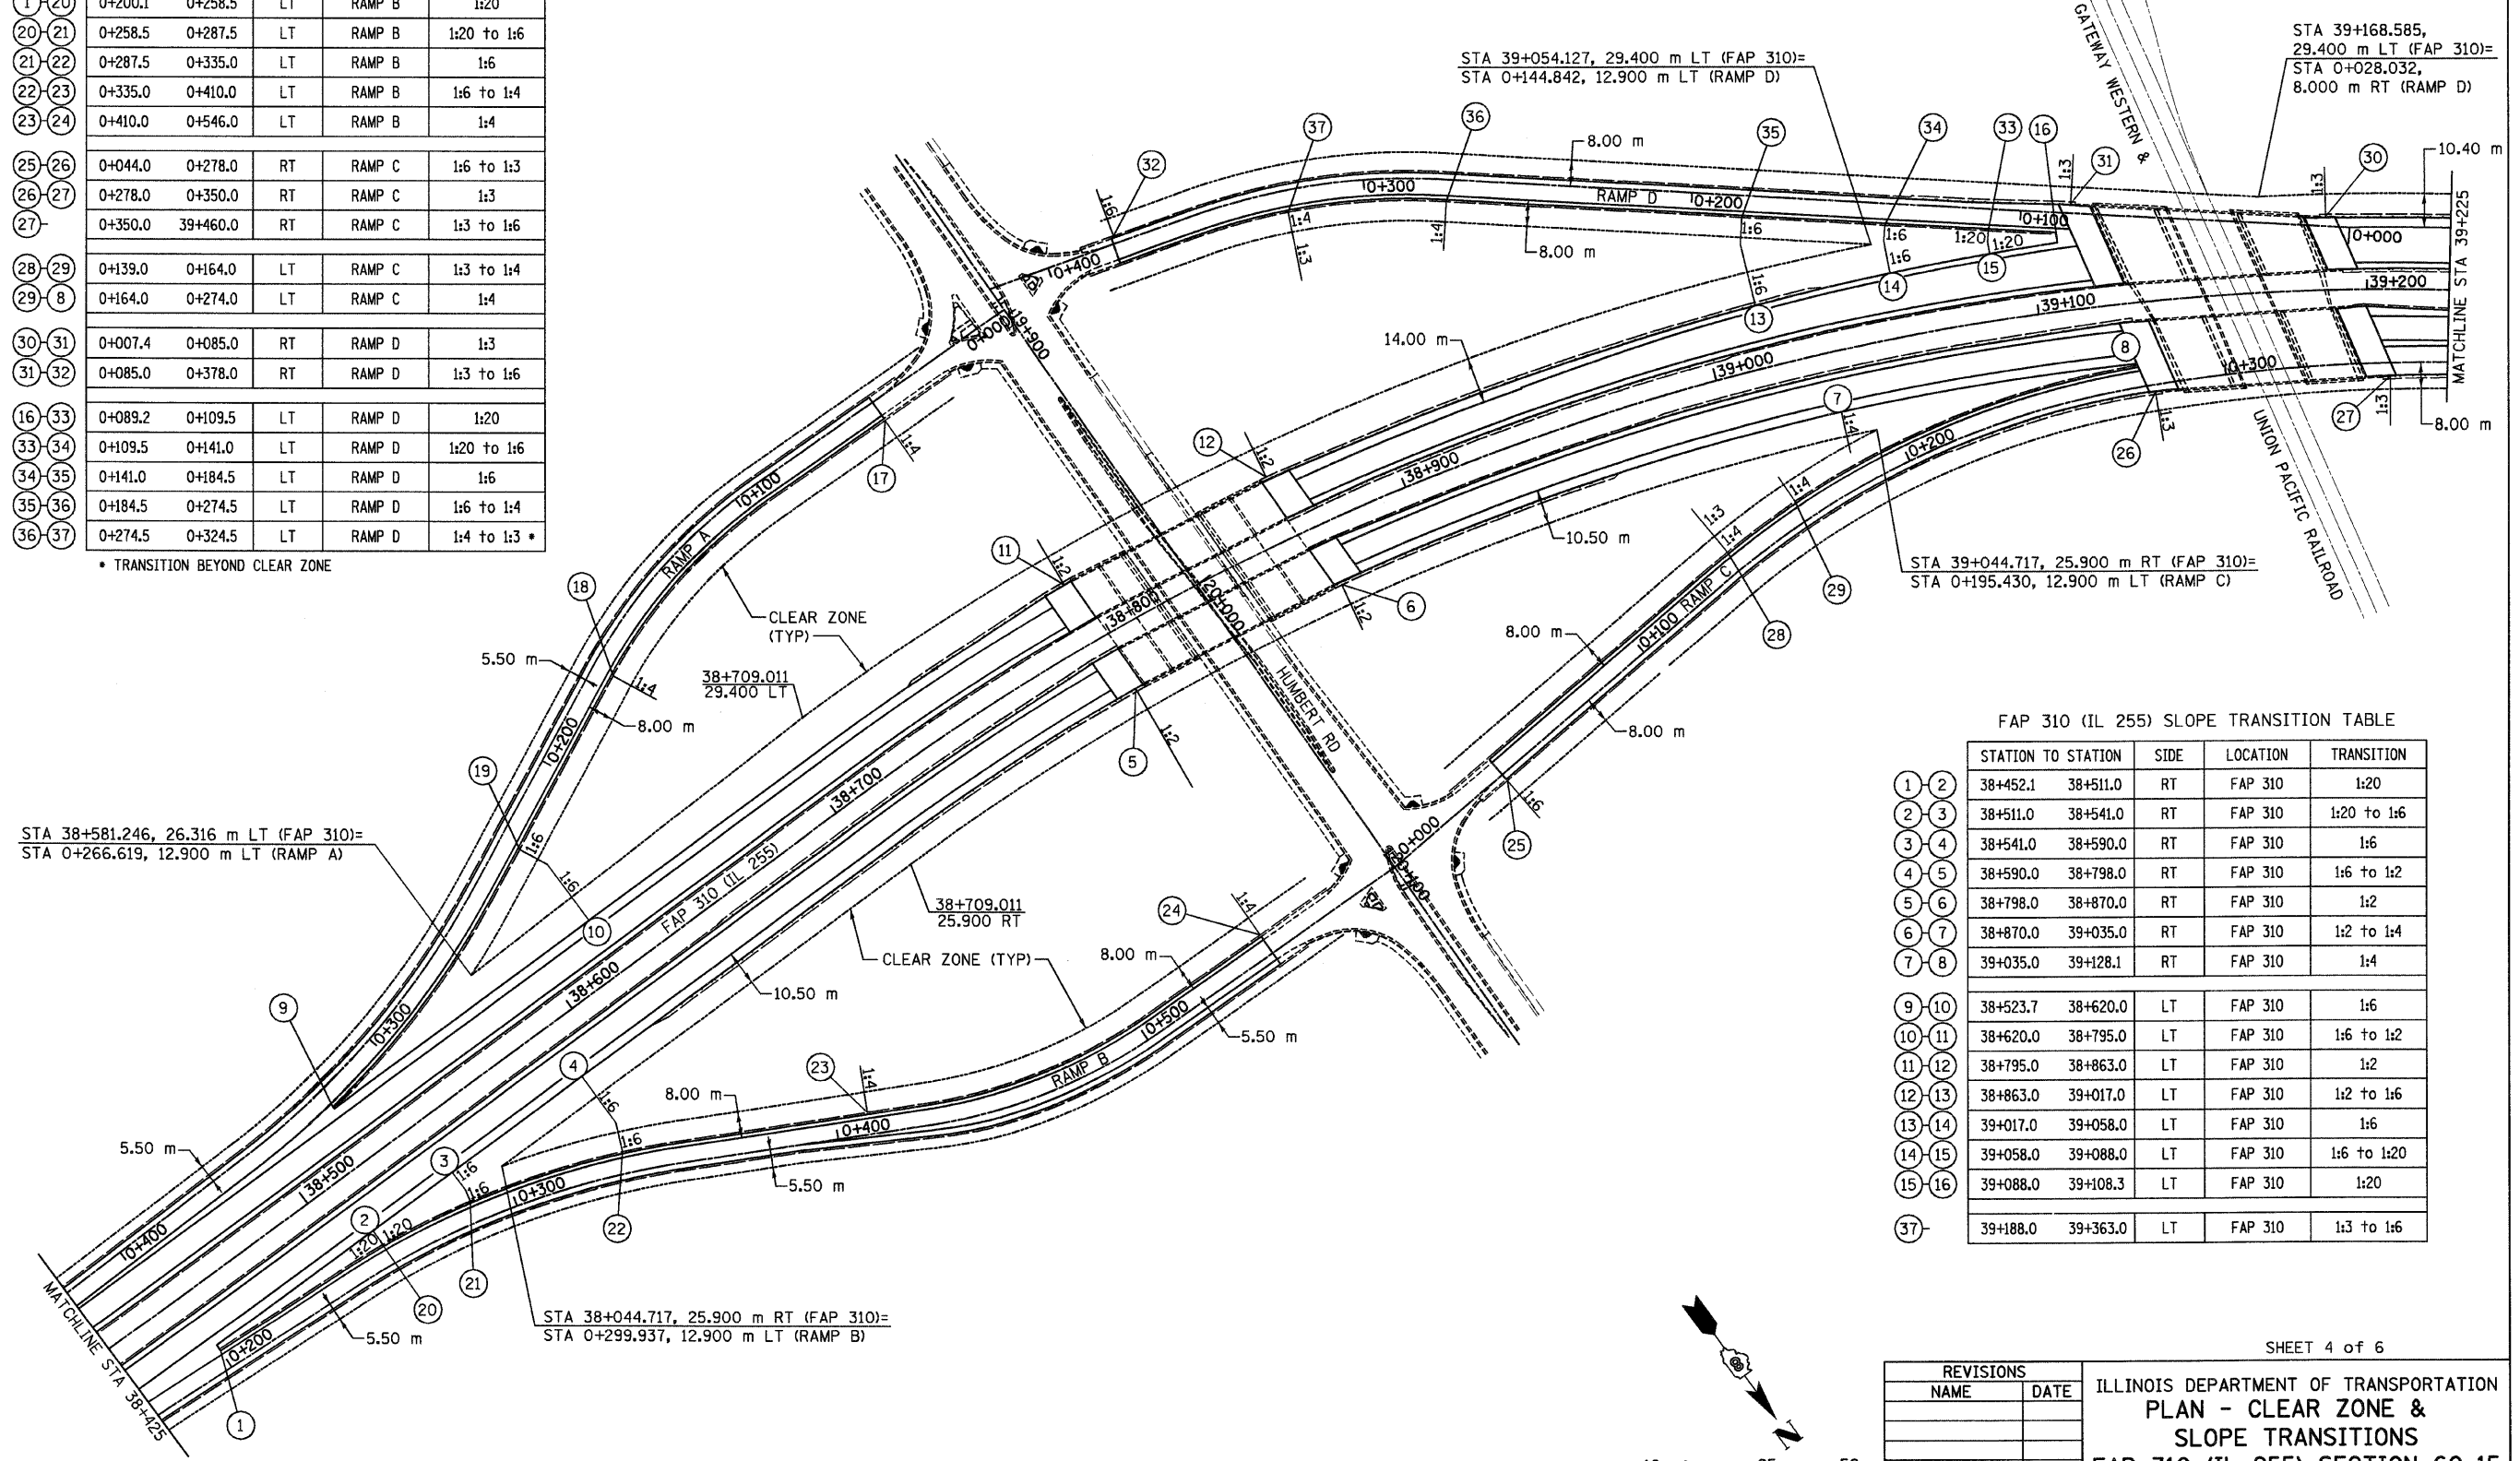

FAP 310 (IL 255) SLOPE TRANSITION TABLE

STATION TO STATION	SIDE	LOCATION	TRANSITION
1-2	38+452.1	38+511.0	RT FAP 310 1:20
2-3	38+511.0	38+541.0	RT FAP 310 1:20 to 1:6
3-4	38+541.0	38+590.0	RT FAP 310 1:6
4-5	38+590.0	38+798.0	RT FAP 310 1:6 to 1:2
5-6	38+798.0	38+870.0	RT FAP 310 1:2
6-7	38+870.0	39+035.0	RT FAP 310 1:2 to 1:4
7-8	39+035.0	39+128.1	RT FAP 310 1:4
9-10	38+523.7	38+620.0	LT FAP 310 1:6
10-11	38+620.0	38+795.0	LT FAP 310 1:6 to 1:2
11-12	38+795.0	38+863.0	LT FAP 310 1:2
12-13	38+863.0	39+017.0	LT FAP 310 1:2 to 1:6
13-14	39+017.0	39+058.0	LT FAP 310 1:6
14-15	39+058.0	39+088.0	LT FAP 310 1:6 to 1:20
15-16	39+088.0	39+108.3	LT FAP 310 1:20
37	39+188.0	39+363.0	LT FAP 310 1:3 to 1:6

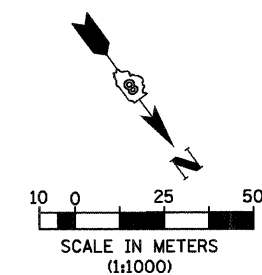

SHEET 4 of 6

REVISIONS	
NAME	DATE

ILLINOIS DEPARTMENT OF TRANSPORTATION
PLAN - CLEAR ZONE & SLOPE TRANSITIONS
FAP 310 (IL 255) SECTION 60-15
MADISON COUNTY
 DRAWN BY BGJ
 CHECKED BY
 DATE