

6/28/2007


F.A.P. RTE.	SECTION	COUNTY	TOTAL SHEETS	SHEET NO.
310	60-15, 60-15B	MADISON	474	142
STA.		TO STA.		
FED. ROAD DIST. NO.		ILLINOIS FED. AID PROJECT		
CONTRACT NO. 76323				

FAP 310 (IL 255) SLOPE TRANSITION TABLE

STATION TO STATION	SIDE	LOCATION	TRANSITION
39+882.0 39+947.0	RT	FAP 310	1:2
39+947.0 40+112.0	RT	FAP 310	1:2 to 1:6
40+112.0 40+260.2	RT	FAP 310	1:6
39+882.0 39+947.0	LT	FAP 310	1:2
39+947.0 40+160.0	LT	FAP 310	1:2 to 1:6
40+160.0 40+191.0	LT	FAP 310	1:6
40+191.0 40+221.0	LT	FAP 310	1:6 to 1:20
40+221.0 40+330.1	LT	FAP 310	1:20

RAMPS SLOPE TRANSITION TABLE

STATION TO STATION	SIDE	LOCATION	TRANSITION
0+040.8 0+157.0	LT	RAMP D	1:4
0+157.0 0+207.0	LT	RAMP D	1:4 to 1:6
0+207.0 0+360.1	LT	RAMP D	1:6
0+196.2 0+300.5	LT	RAMP C	1:20
0+300.5 0+328.0	LT	RAMP C	1:20 to 1:6
0+328.0 0+356.5	LT	RAMP C	1:6
0+356.5 0+431.5	LT	RAMP C	1:6 to 1:4

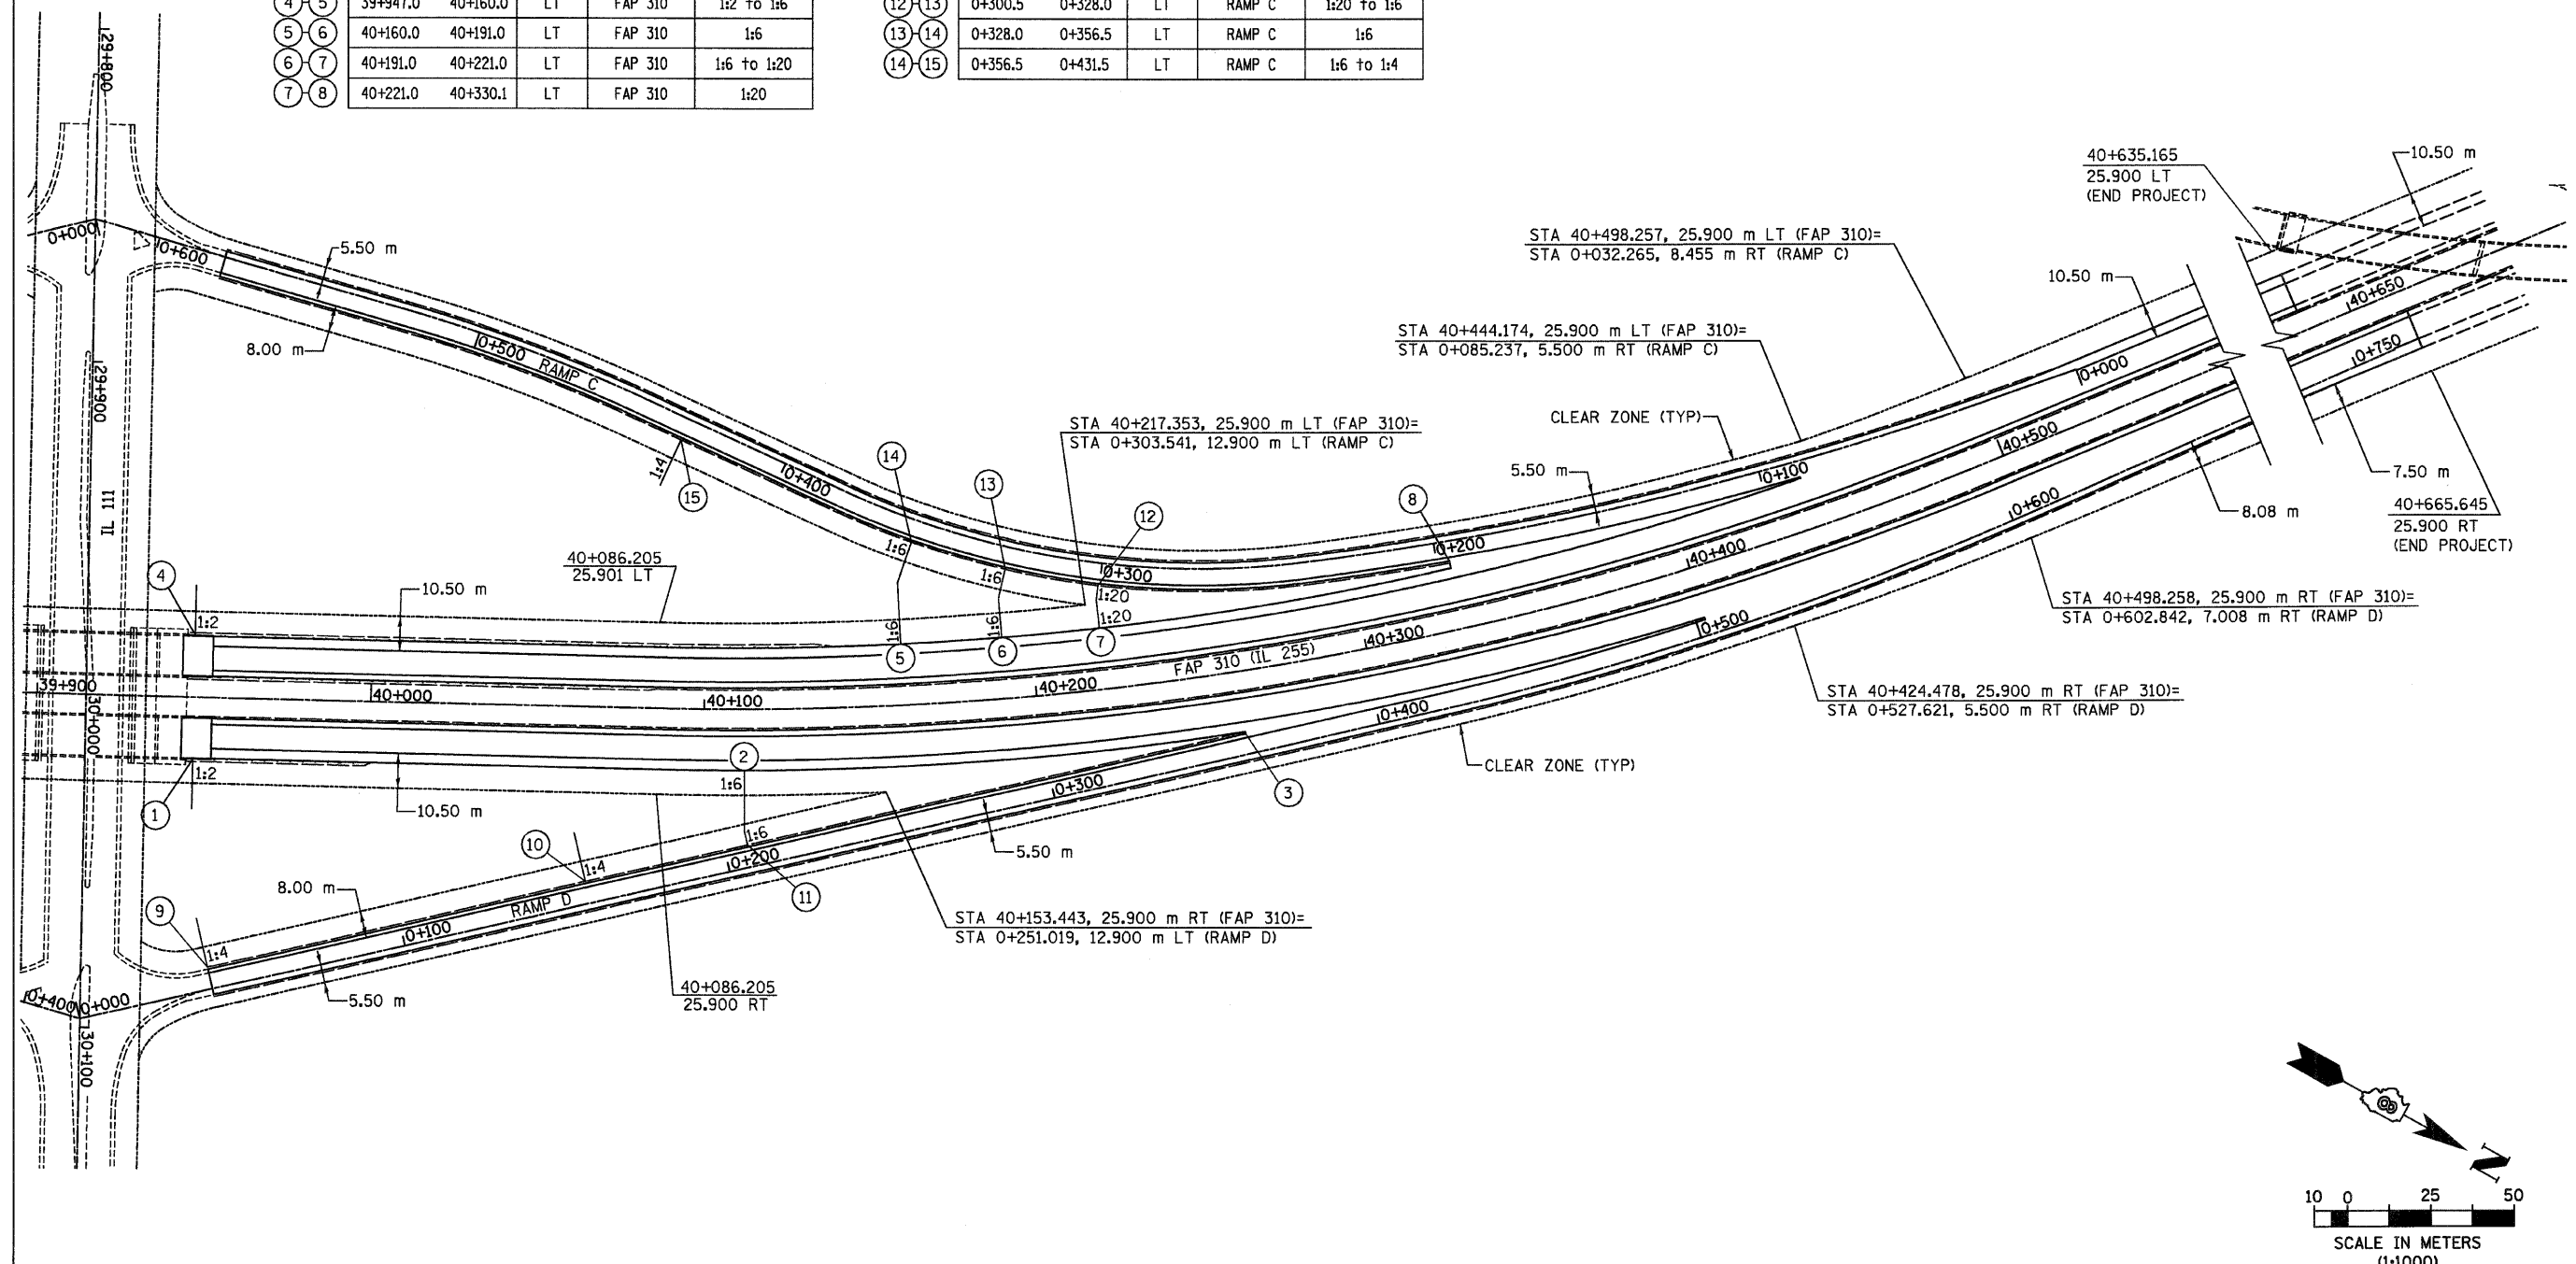

REVISIONS	
NAME	DATE

ILLINOIS DEPARTMENT OF TRANSPORTATION  
 PLAN - CLEAR ZONE &  
 SLOPE TRANSITIONS  
 FAP 310 (IL 255) SECTION 60-15  
 MADISON COUNTY  
 DRAWN BY BGJ  
 CHECKED BY  
 DATE

p:\2007\iles\00024\main\line\detail\misc\clearzn-slopes6.dgn