


F.A.P. RTE.	SECTION	COUNTY	TOTAL SHEETS	SHEET NO.
310	60-15, 60-15B	MADISON	474	157
STA.		TO STA.		
FED. ROAD DIST. NO.		ILLINOIS FED. AID PROJECT		
CONTRACT NO. 76323				


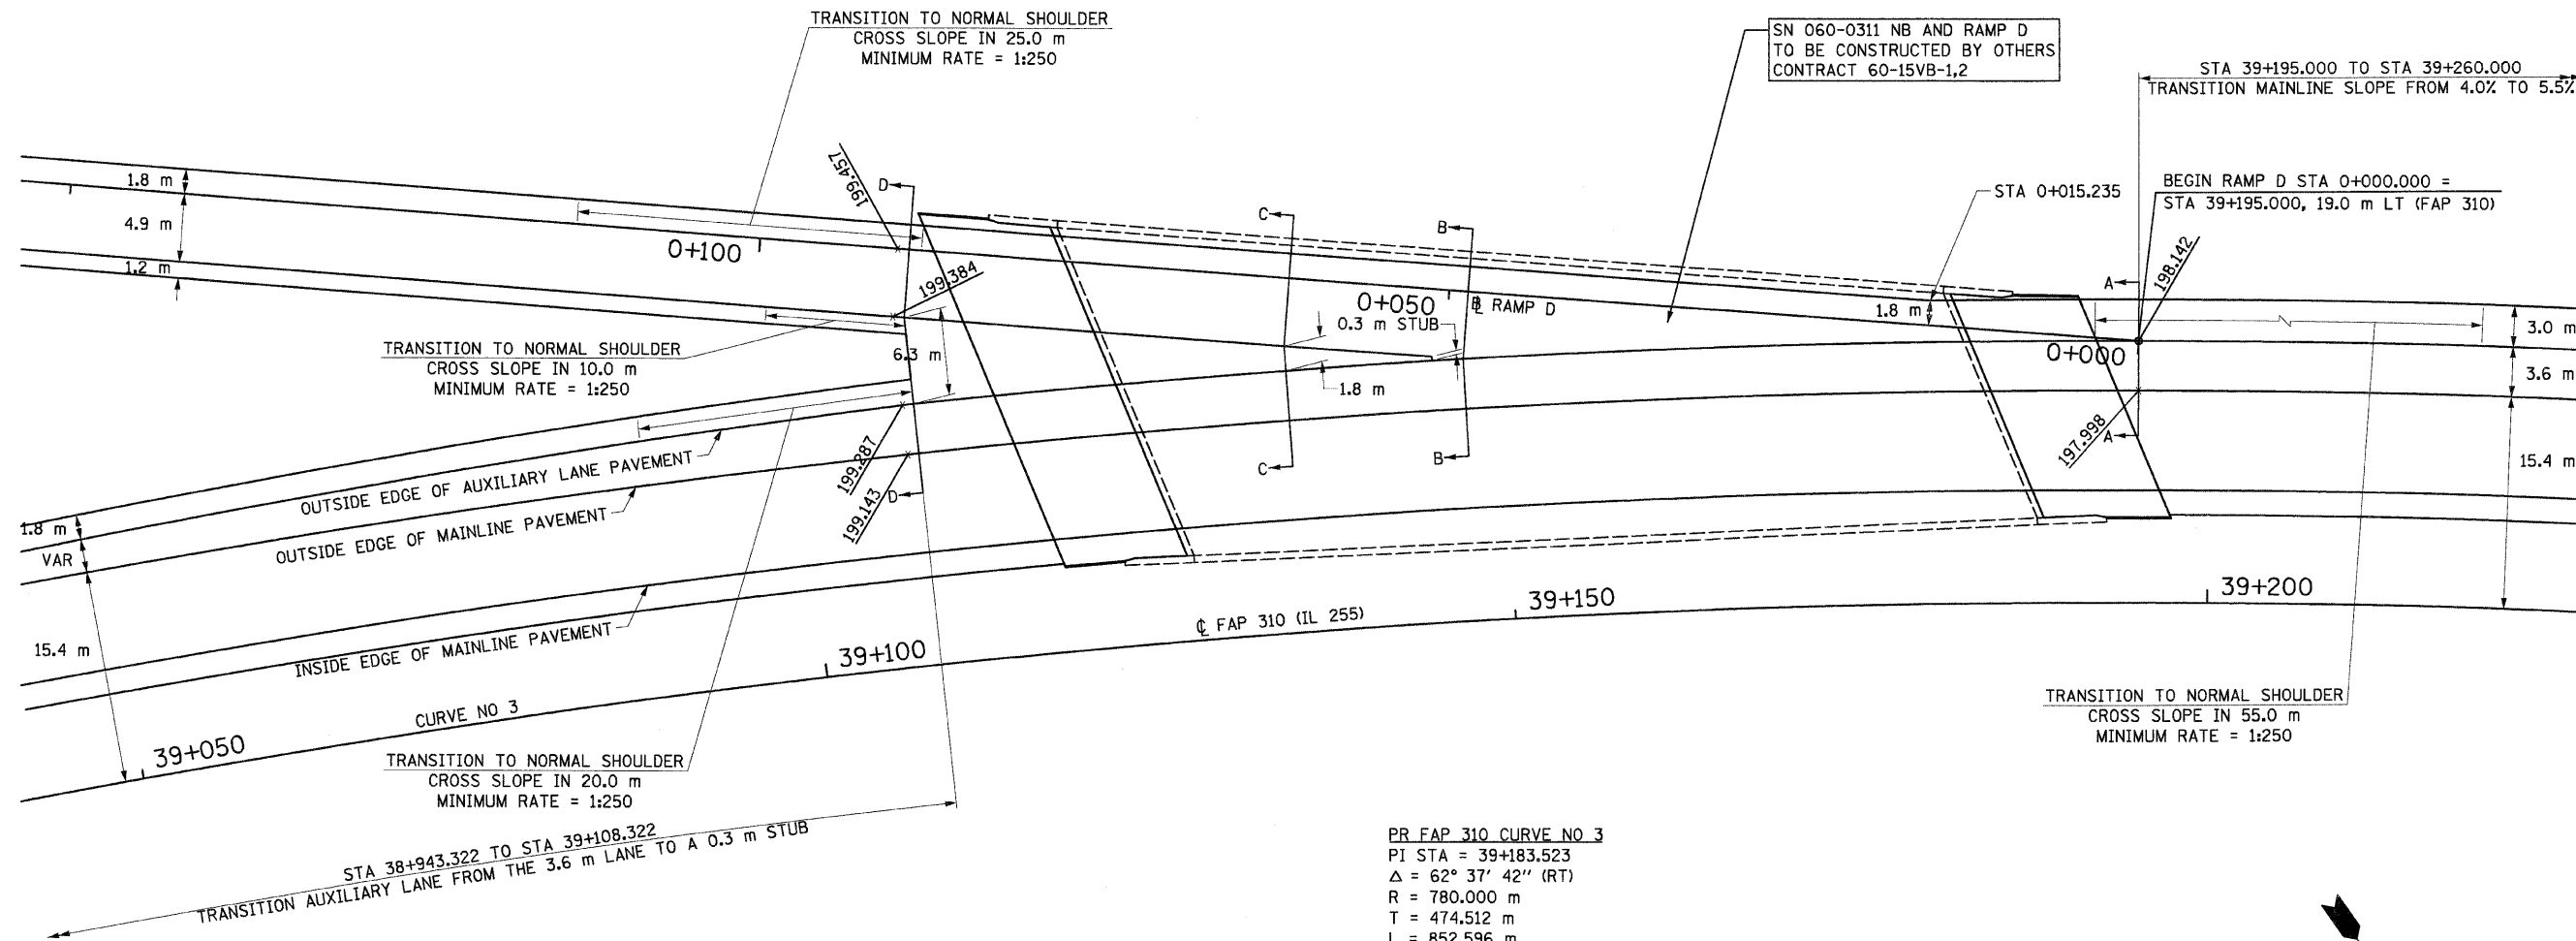


PR FAP 310 CURVE NO 3
 PI STA = 39+183.523
 $\Delta = 62^\circ 37' 42''$ (RT)
 R = 780.000 m
 T = 474.512 m
 L = 852.596 m
 E = 132.996 m
 SE = 5.5%
 PC STA = 38+709.010
 PT STA = 39+561.606

SEE SHEET 83 FOR THE PROPOSED RAMP D PROFILE GRADE.

SEE SHEET 158 FOR SECTION A-A, SECTION B-B, SECTION C-C, AND SECTION D-D DETAILS.

NOTE:
 INSIDE RAMP EDGE OF PAVEMENT ELEVATIONS ARE AT 90° ANGLES TO RAMP BASELINE. OUTSIDE AUXILIARY LANE EDGE OF PAVEMENT ELEVATIONS ARE AT 90° ANGLES FROM THE MAINLINE CENTERLINE TO THE INSIDE RAMP EDGE OF PAVEMENT ELEVATIONS.

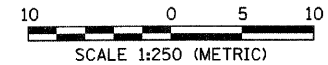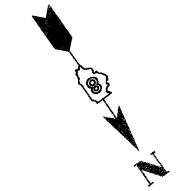

REVISIONS	
NAME	DATE

ILLINOIS DEPARTMENT OF TRANSPORTATION
RAMP D TERMINAL DETAILS
 FAP 310 (IL 255)
 SECTION 60-15
 MADISON COUNTY
 DRAWN BY B.G.J.
 CHECKED BY
 DATE