


6/28/2007

F.A.P. RTE.	SECTION	COUNTY	TOTAL SHEETS	SHEET NO.
310	60-15, 60-15B	MADISON	474	167
STA.		TO STA.		
FED. ROAD DIST. NO.		ILLINOIS FED. AID PROJECT		
CONTRACT NO. 76323				

NOTE:

ANY PAVEMENT MARKING OR PAVEMENT MARKING REMOVAL NOT SHOWN IN THESE PLANS BUT REQUIRED TO OPEN TRAFFIC WILL BE PAID FOR ACCORDING TO ARTICLE 109.04 OF THE STANDARD SPECIFICATIONS.

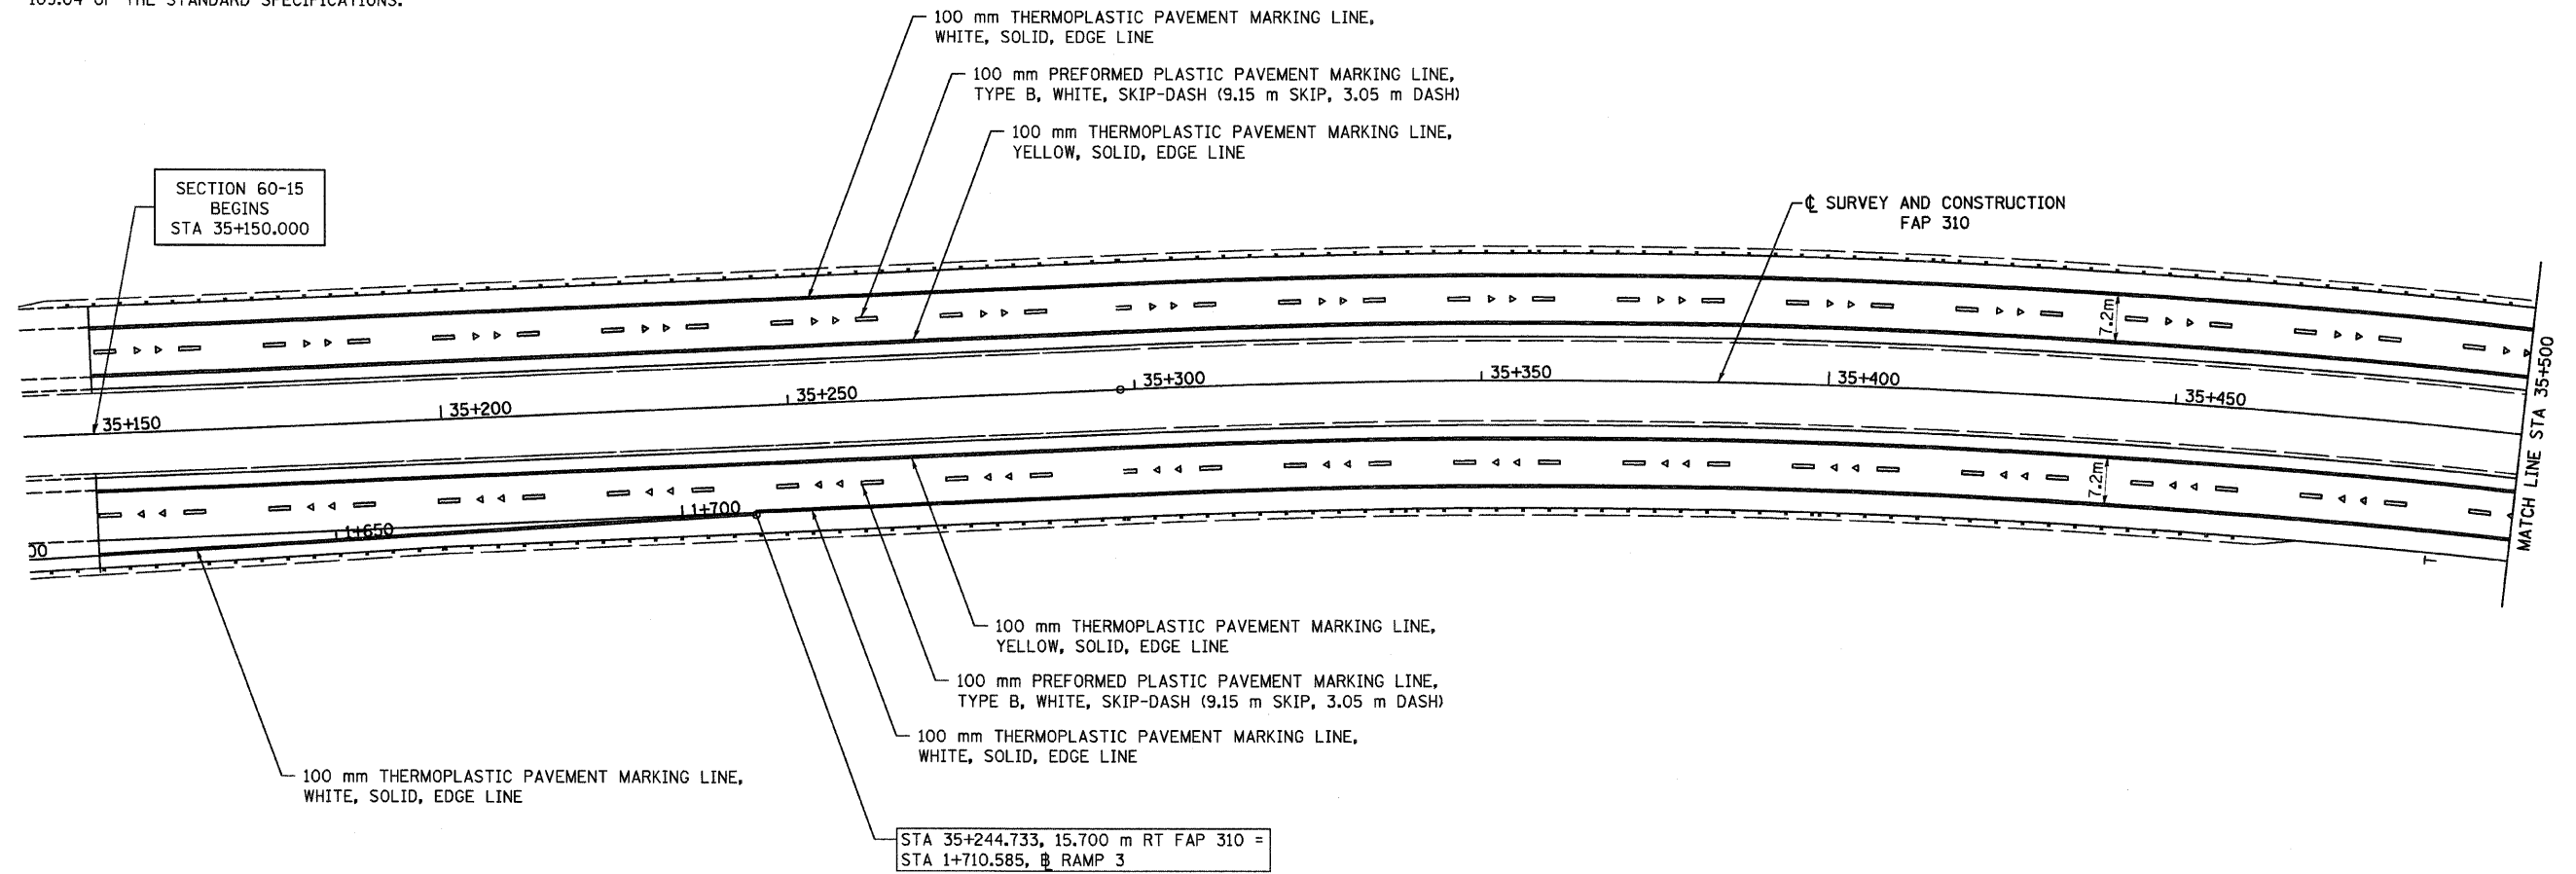

SECTION 60-15
BEGINS
STA 35+150.000

- 100 mm THERMOPLASTIC PAVEMENT MARKING LINE, WHITE, SOLID, EDGE LINE
- 100 mm PREFORMED PLASTIC PAVEMENT MARKING LINE, TYPE B, WHITE, SKIP-DASH (9.15 m SKIP, 3.05 m DASH)
- 100 mm THERMOPLASTIC PAVEMENT MARKING LINE, YELLOW, SOLID, EDGE LINE

☉ SURVEY AND CONSTRUCTION
FAP 310


- 100 mm THERMOPLASTIC PAVEMENT MARKING LINE, YELLOW, SOLID, EDGE LINE
- 100 mm PREFORMED PLASTIC PAVEMENT MARKING LINE, TYPE B, WHITE, SKIP-DASH (9.15 m SKIP, 3.05 m DASH)
- 100 mm THERMOPLASTIC PAVEMENT MARKING LINE, WHITE, SOLID, EDGE LINE

100 mm THERMOPLASTIC PAVEMENT MARKING LINE, WHITE, SOLID, EDGE LINE

STA 35+244.733, 15.700 m RT FAP 310 =
STA 1+710.585, RAMP 3

LEGEND

- ▶ ONE-WAY AMBER RAISED REFLECTIVE PAVEMENT MARKER
- ▷ ONE-WAY CRYSTAL RAISED REFLECTIVE PAVEMENT MARKER
- T DELINEATOR

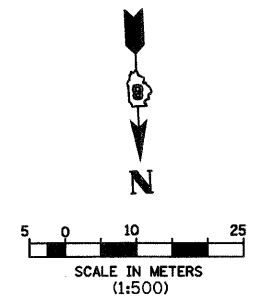

REVISIONS	
NAME	DATE

ILLINOIS DEPARTMENT OF TRANSPORTATION
PAVEMENT MARKING PLAN
FAP 310 (IL 255)
SECTION 60-15
MADISON COUNTY
DRAWN BY EBB
CHECKED BY
DATE

IL 255 (FAP 310), STA 35+150 TO STA 35+500

p:\00files\00024\dmainline\pvm\mark\ks\pvm\015a\01.dgn