



F.A.P. RTE.	SECTION	COUNTY	TOTAL SHEETS	SHEET NO.
310	60-15, 60-15B	MADISON	474	172
STA.		TO STA.		
FED. ROAD DIST. NO.		ILLINOIS FED. AID PROJECT		
CONTRACT NO. 76323				

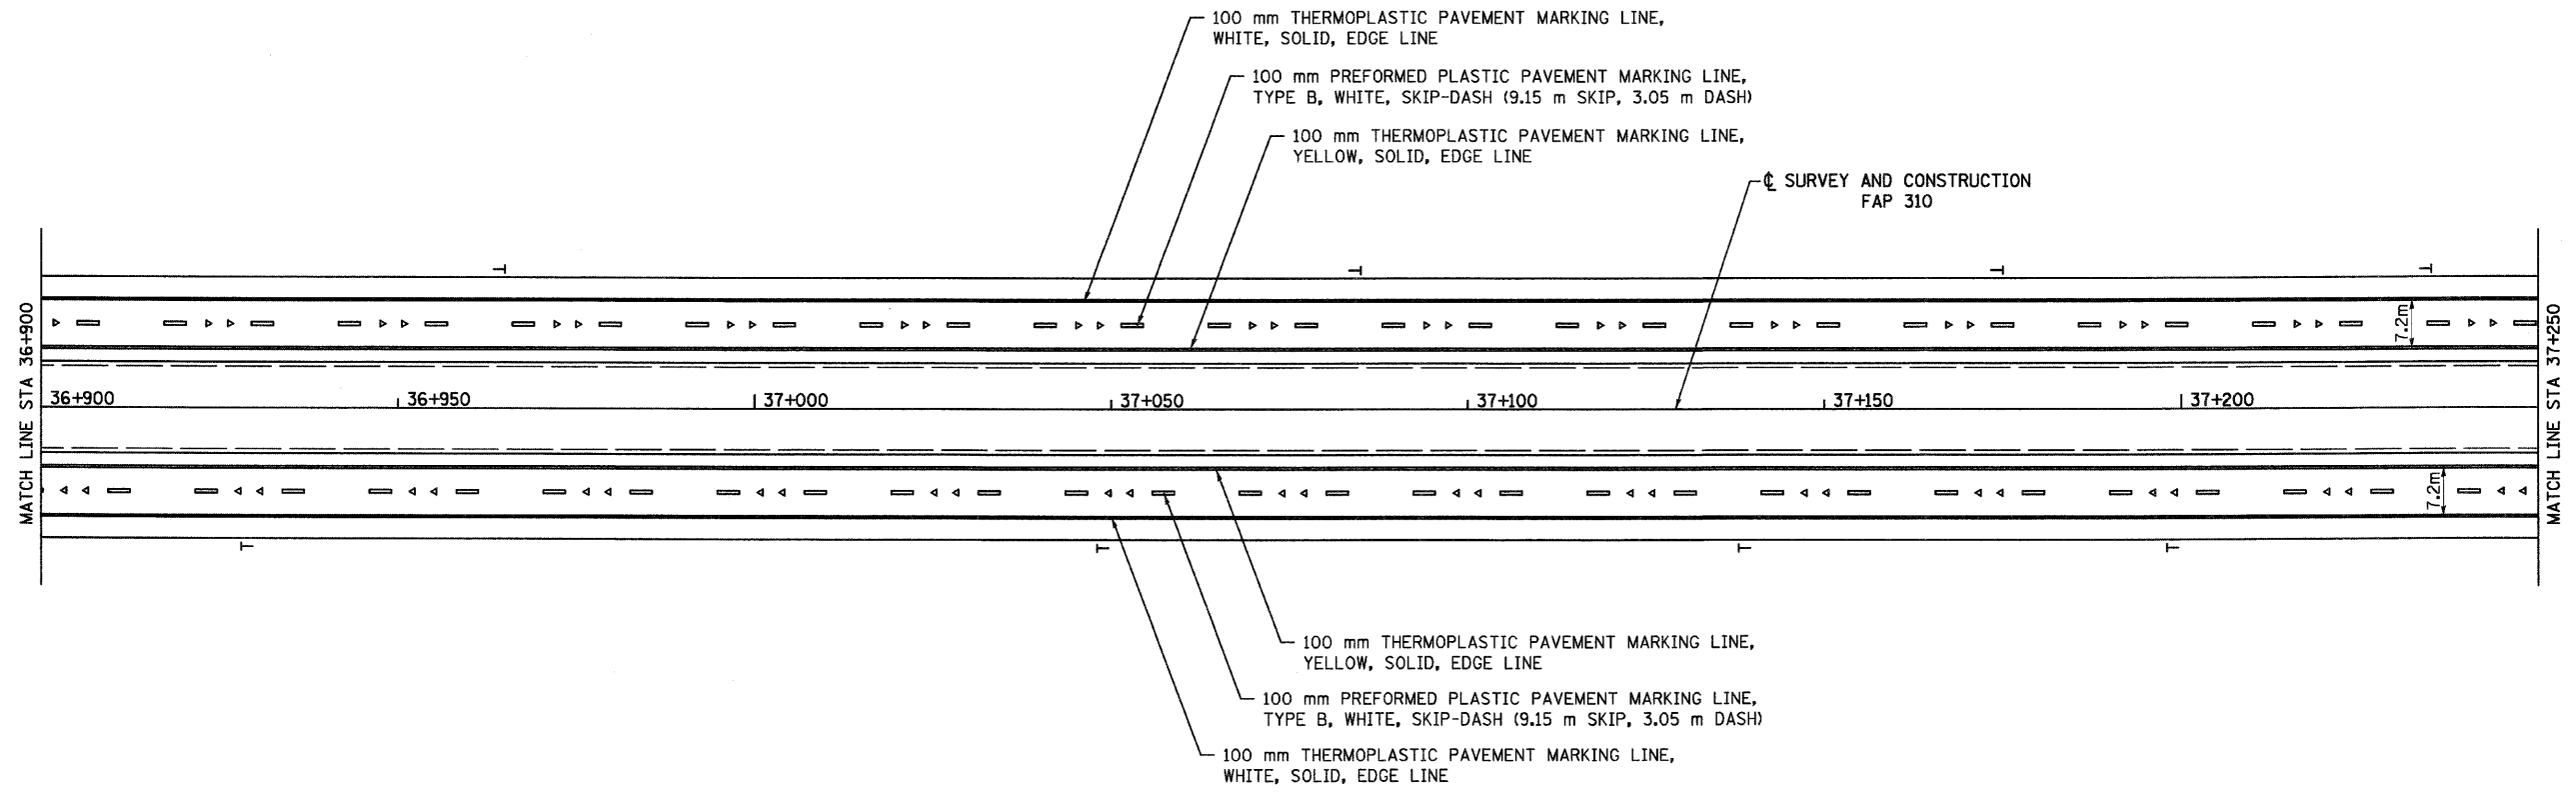

LEGEND

- ▶ ONE-WAY AMBER RAISED REFLECTIVE PAVEMENT MARKER
- ▷ ONE-WAY CRYSTAL RAISED REFLECTIVE PAVEMENT MARKER
- T DELINEATOR

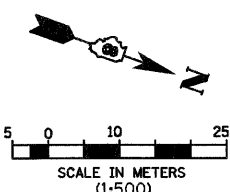

REVISIONS	
NAME	DATE

ILLINOIS DEPARTMENT OF TRANSPORTATION
 PAVEMENT MARKING PLAN
 FAP 310 (IL 255)
 SECTION 60-15
 MADISON COUNTY

DRAWN BY EBB
 CHECKED BY
 DATE

IL 255 (FAP 310), STA 36+900 TO STA 37+250