


F.A.P. RTE.	SECTION	COUNTY	TOTAL SHEETS	SHEET NO.
310	60-15, 60-15B	MADISON	474	175
STA.		TO STA.		
FED. ROAD DIST. NO.		ILLINOIS FED. AID PROJECT		
CONTRACT NO. 76323				

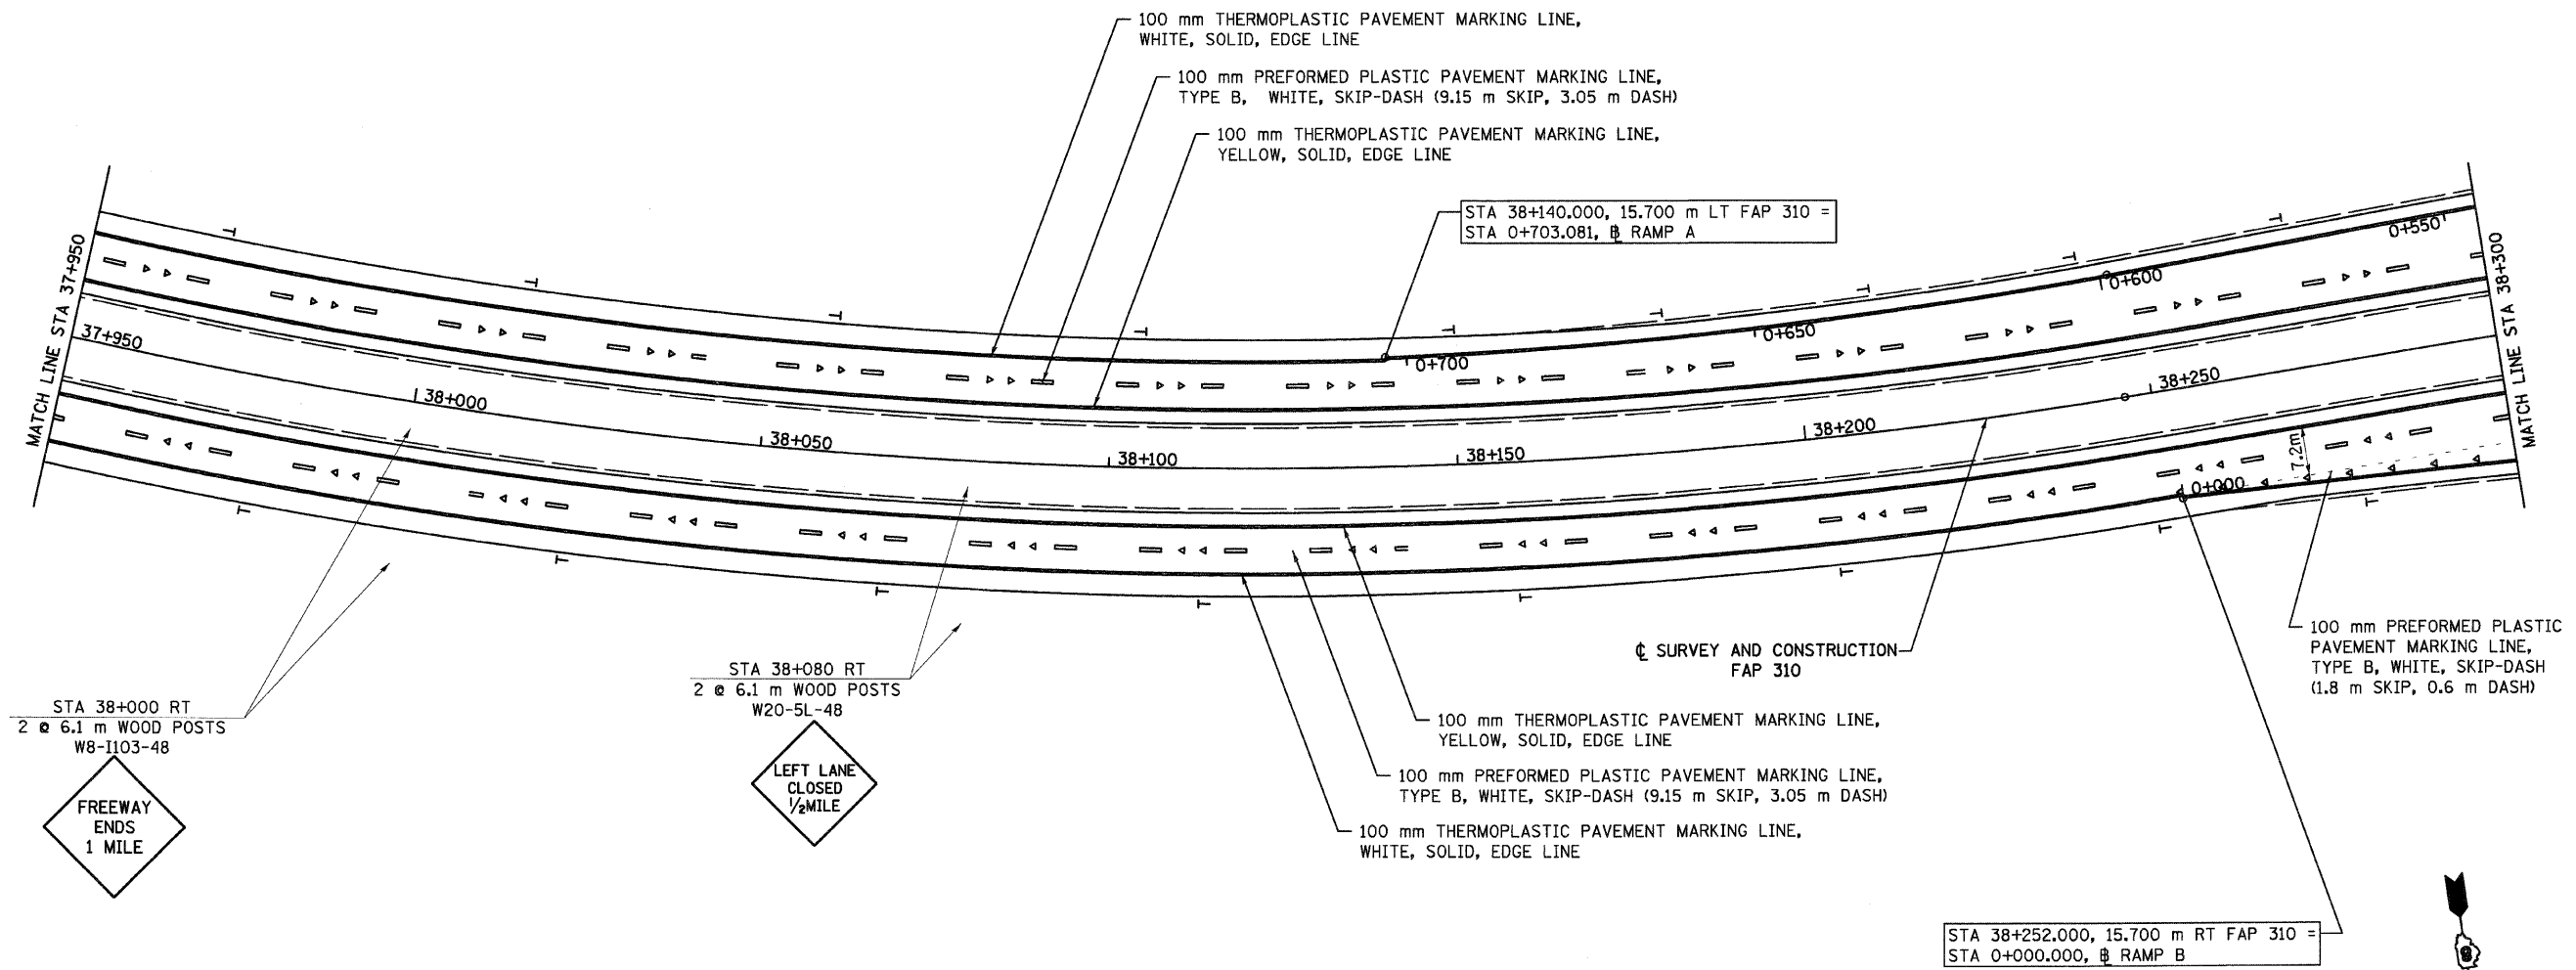

STA 38+000 RT
2 x 6.1 m WOOD POSTS
W8-1103-48

FREEWAY ENDS 1 MILE

STA 38+080 RT
2 x 6.1 m WOOD POSTS
W20-5L-48


LEFT LANE CLOSED 1/2 MILE

STA 38+140.000, 15.700 m LT FAP 310 =
STA 0+703.081, RAMP A

STA 38+252.000, 15.700 m RT FAP 310 =
STA 0+000.000, RAMP B

LEGEND

- ▶ ONE-WAY AMBER RAISED REFLECTIVE PAVEMENT MARKER
- ▷ ONE-WAY CRYSTAL RAISED REFLECTIVE PAVEMENT MARKER
- T DELINEATOR

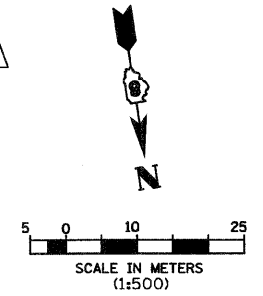

REVISIONS	
NAME	DATE

ILLINOIS DEPARTMENT OF TRANSPORTATION
PAVEMENT MARKING PLAN
FAP 310 (IL 255)
SECTION 60-15
MADISON COUNTY

DRAWN BY EBB
 CHECKED BY
 DATE