

6/28/2007

F.A.P. RTE.	SECTION	COUNTY	TOTAL SHEETS	SHEET NO.
310	60-15, 60-15B	MADISON	474	180
STA.	TO STA.			
FED. ROAD DIST. NO.	ILLINOIS FED. AID PROJECT		CONTRACT NO. 76323	

100 mm THERMOPLASTIC PAVEMENT MARKING LINE, WHITE, SOLID, EDGE LINE

100 mm THERMOPLASTIC PAVEMENT MARKING LINE, YELLOW, SOLID, EDGE LINE

100 mm THERMOPLASTIC PAVEMENT MARKING LINE, WHITE, SOLID, EDGE LINE

100 mm THERMOPLASTIC PAVEMENT MARKING LINE, YELLOW, SOLID, EDGE LINE



100 mm EPOXY PAVEMENT MARKING LINE, YELLOW, SOLID, EDGE LINE (CONCRETE)

100 mm EPOXY PAVEMENT MARKING LINE, WHITE, SKIP-DASH (9.15 m SKIP, 3.05 m DASH) (CONCRETE)

100 mm EPOXY PAVEMENT MARKING LINE, WHITE, SOLID, EDGE LINE (CONCRETE)

MATCH LINE STA 39+700

MATCH LINE STA 40+050

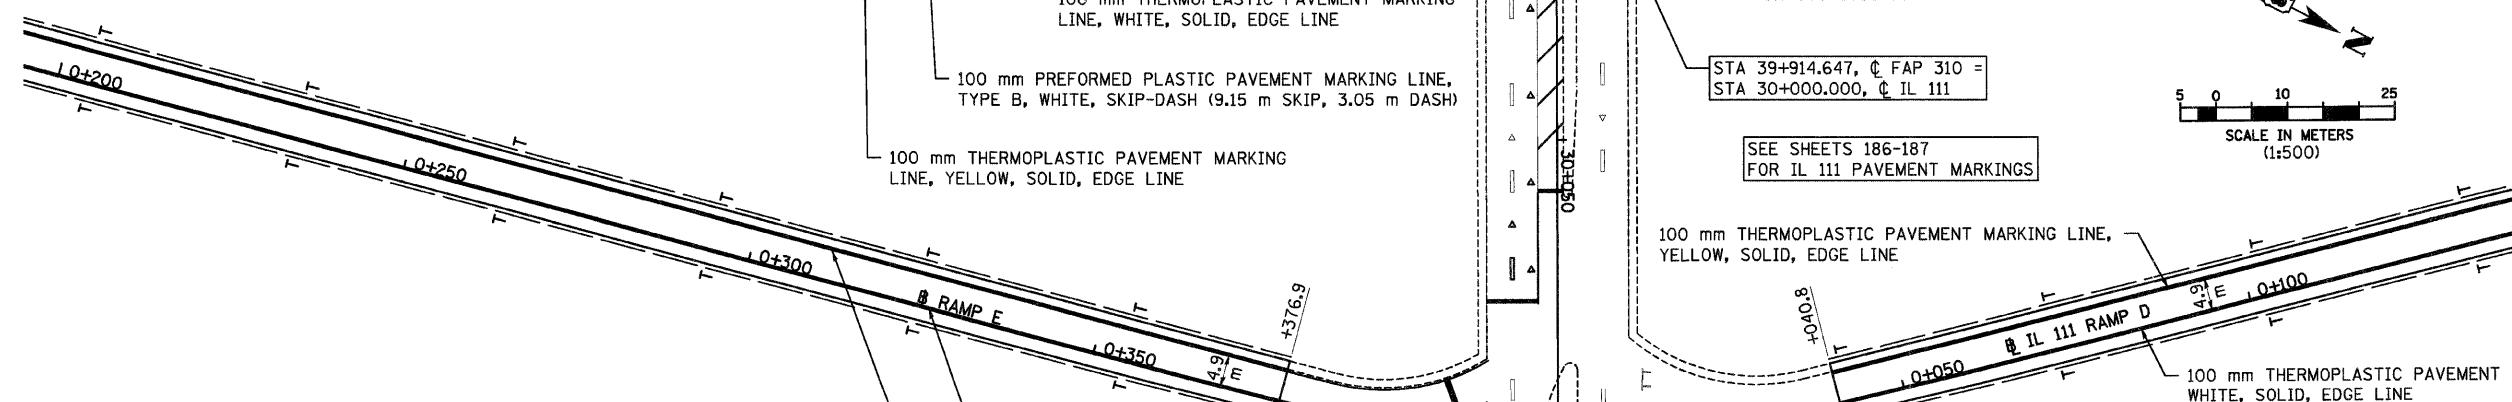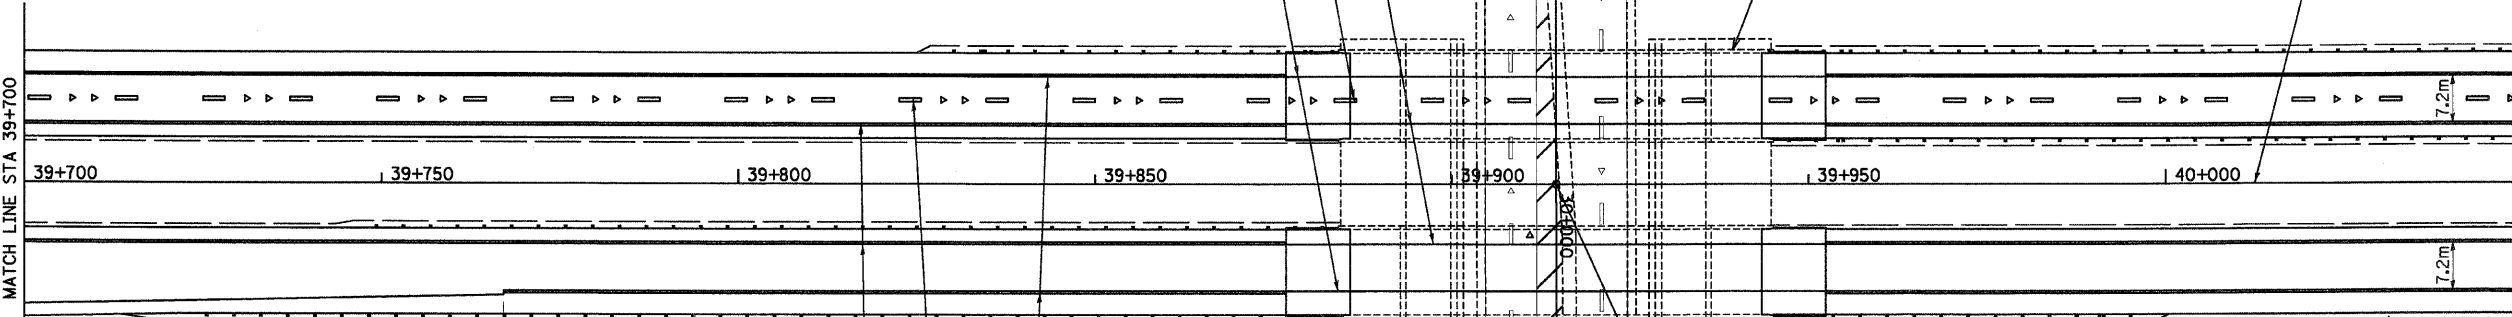


LEGEND

- ▶ ONE-WAY AMBER RAISED REFLECTIVE PAVEMENT MARKER
- ▷ ONE-WAY CRYSTAL RAISED REFLECTIVE PAVEMENT MARKER
- ┆ DELINEATOR

REVISIONS	
NAME	DATE

ILLINOIS DEPARTMENT OF TRANSPORTATION  
**PAVEMENT MARKING PLAN**  
**FAP 310 (IL 255)**  
**SECTION 60-15**  
**MADISON COUNTY**

DATE \_\_\_\_\_ DRAWN BY EBB  
 CHECKED BY \_\_\_\_\_

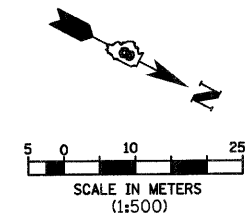

P:\0001\files\00024\vdmainline\pvm\marks\pvm\015a14.dgn