



F.A.P. RTE.	SECTION	COUNTY	TOTAL SHEETS	SHEET NO.
310	60-15, 60-15B	MADISON	474	182
STA.		TO STA.		
FED. ROAD DIST. NO.		ILLINOIS FED. AID PROJECT		
CONTRACT NO. 76323				

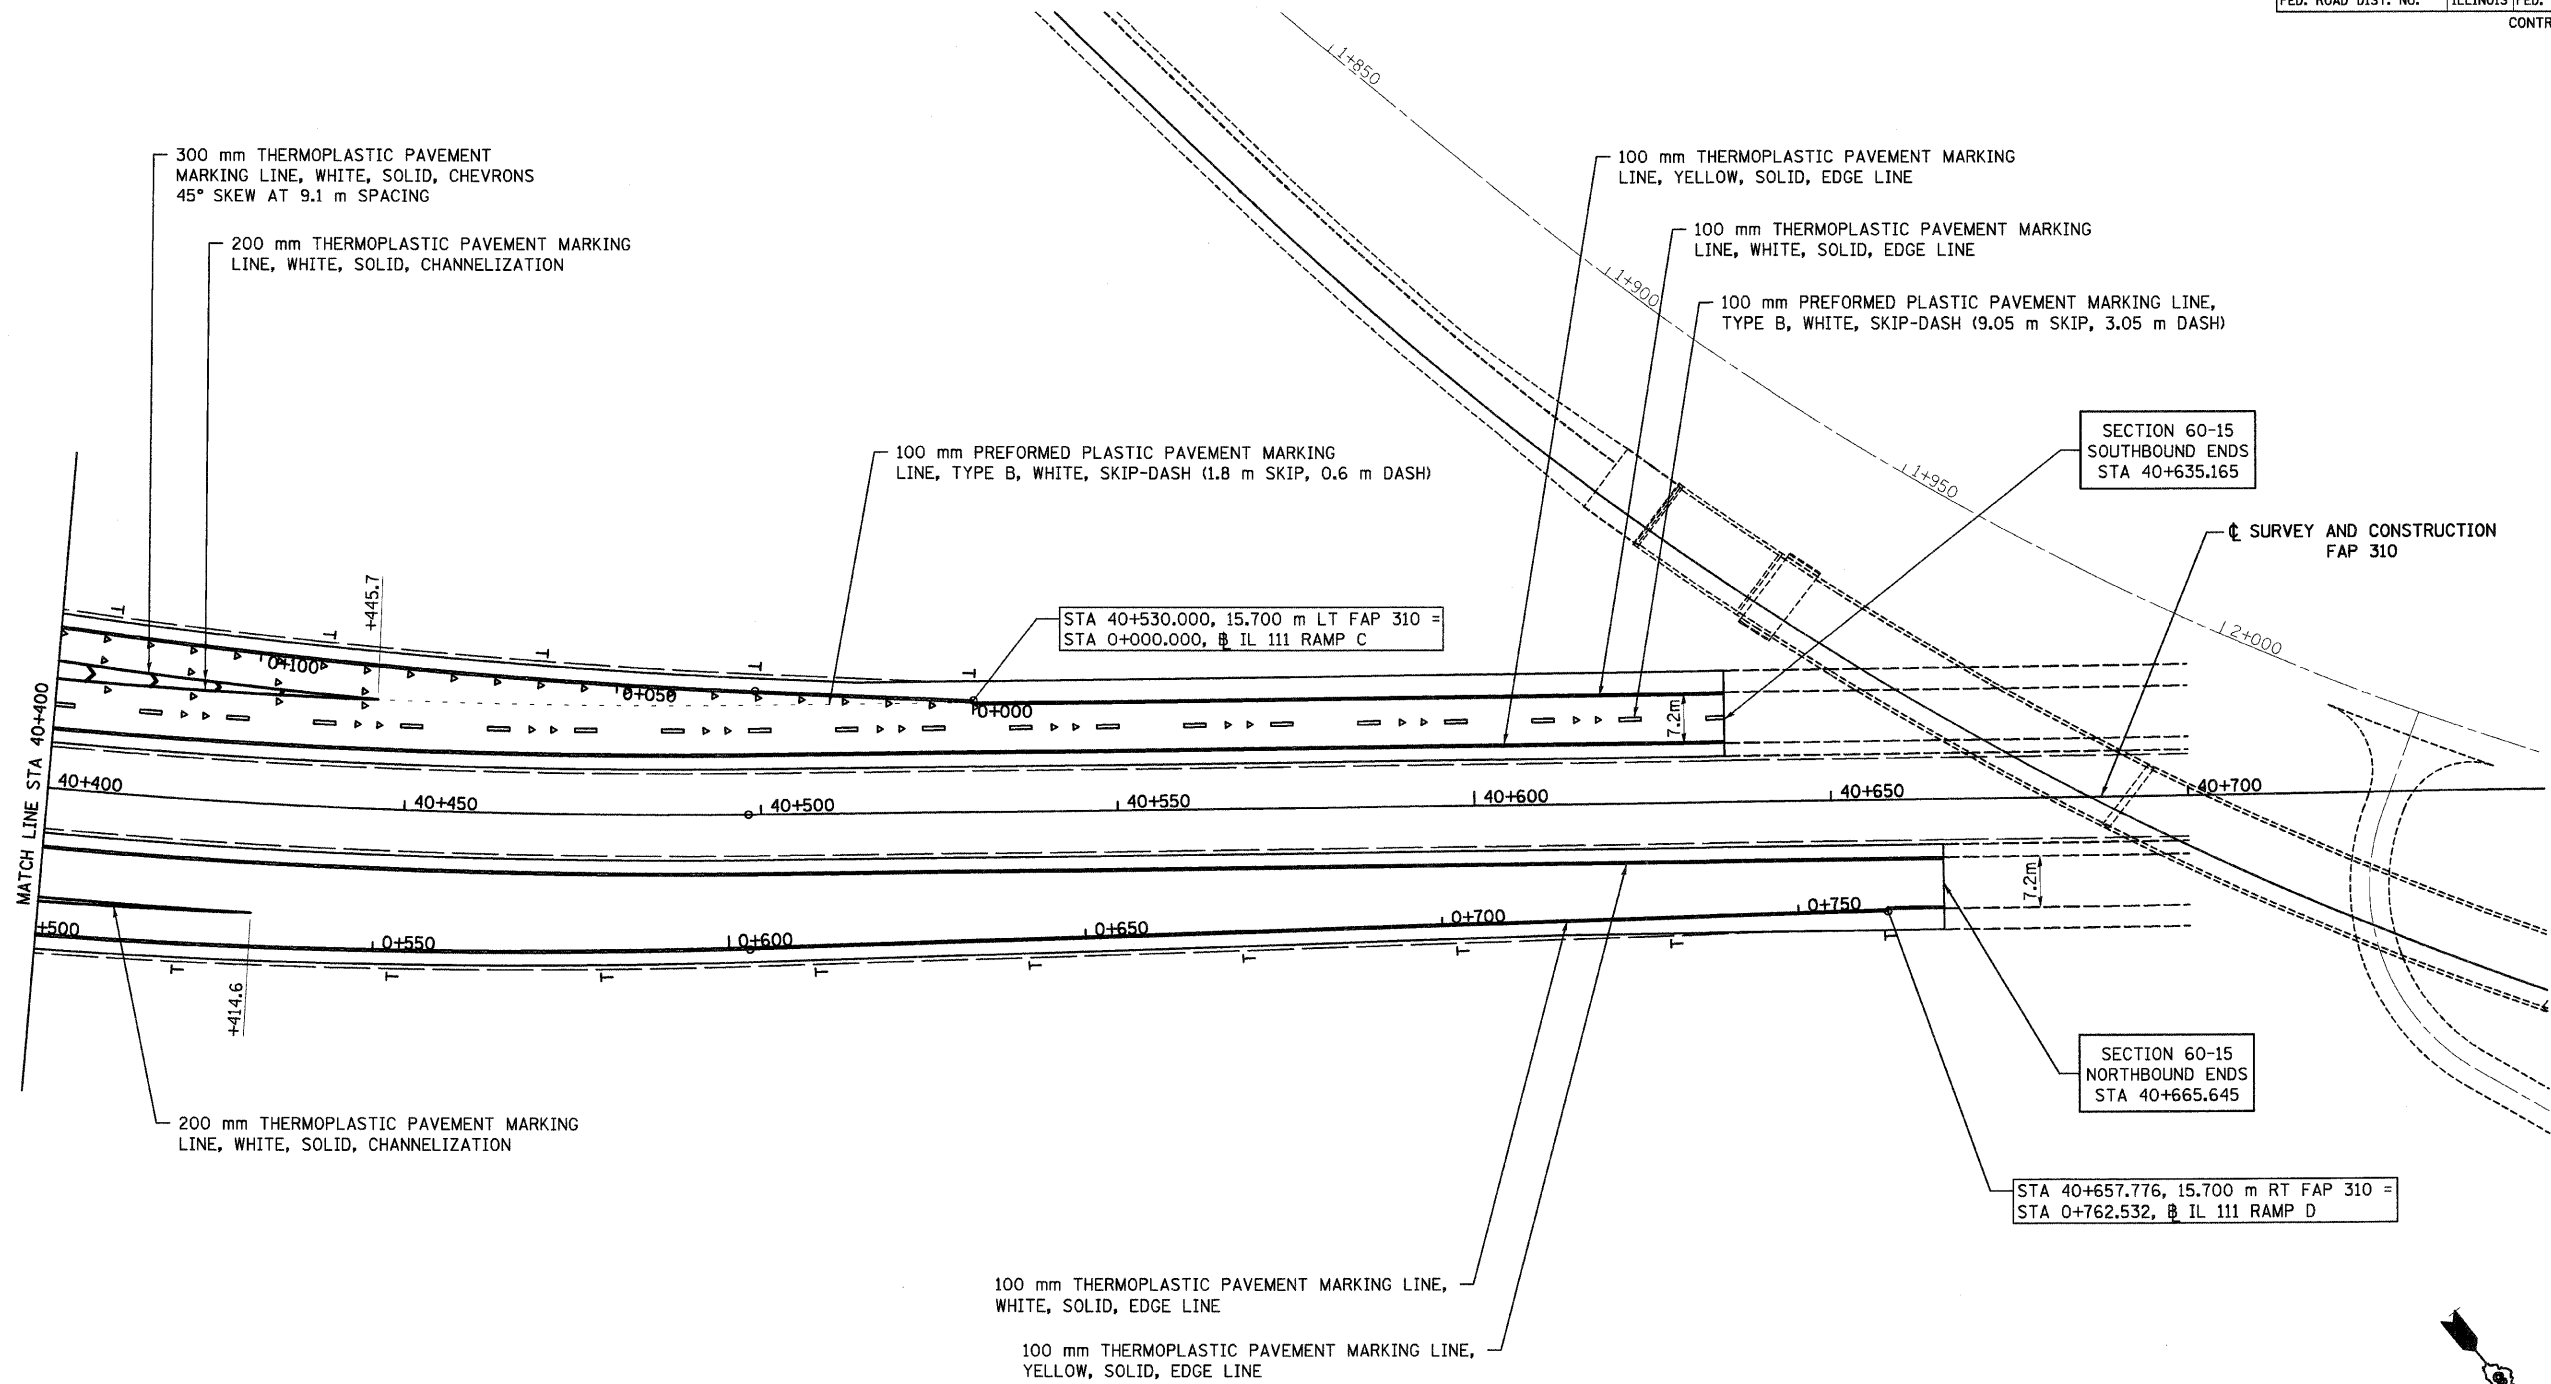

- LEGEND**
- ▶ ONE-WAY AMBER RAISED REFLECTIVE PAVEMENT MARKER
  - ▷ ONE-WAY CRYSTAL RAISED REFLECTIVE PAVEMENT MARKER
  - T DELINEATOR

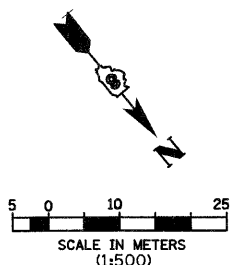

REVISIONS		ILLINOIS DEPARTMENT OF TRANSPORTATION PAVEMENT MARKING PLAN FAP 310 (IL 255) SECTION 60-15 MADISON COUNTY
NAME	DATE	
		DRAWN BY EBB CHECKED BY DATE

IL 255 (FAP 310), STA 40+400 TO STA 40+665.645