


6/28/2007

p:\200files\00024\dmainline\pvmtnarks\pvmtn015b02.dgn

F.A.P. RTE.	SECTION	COUNTY	TOTAL SHEETS	SHEET NO.
310	60-15, 60-15B	MADISON	474	183
STA.		TO STA.		
FED. ROAD DIST. NO.		ILLINOIS FED. AID PROJECT		
CONTRACT NO. 76323				

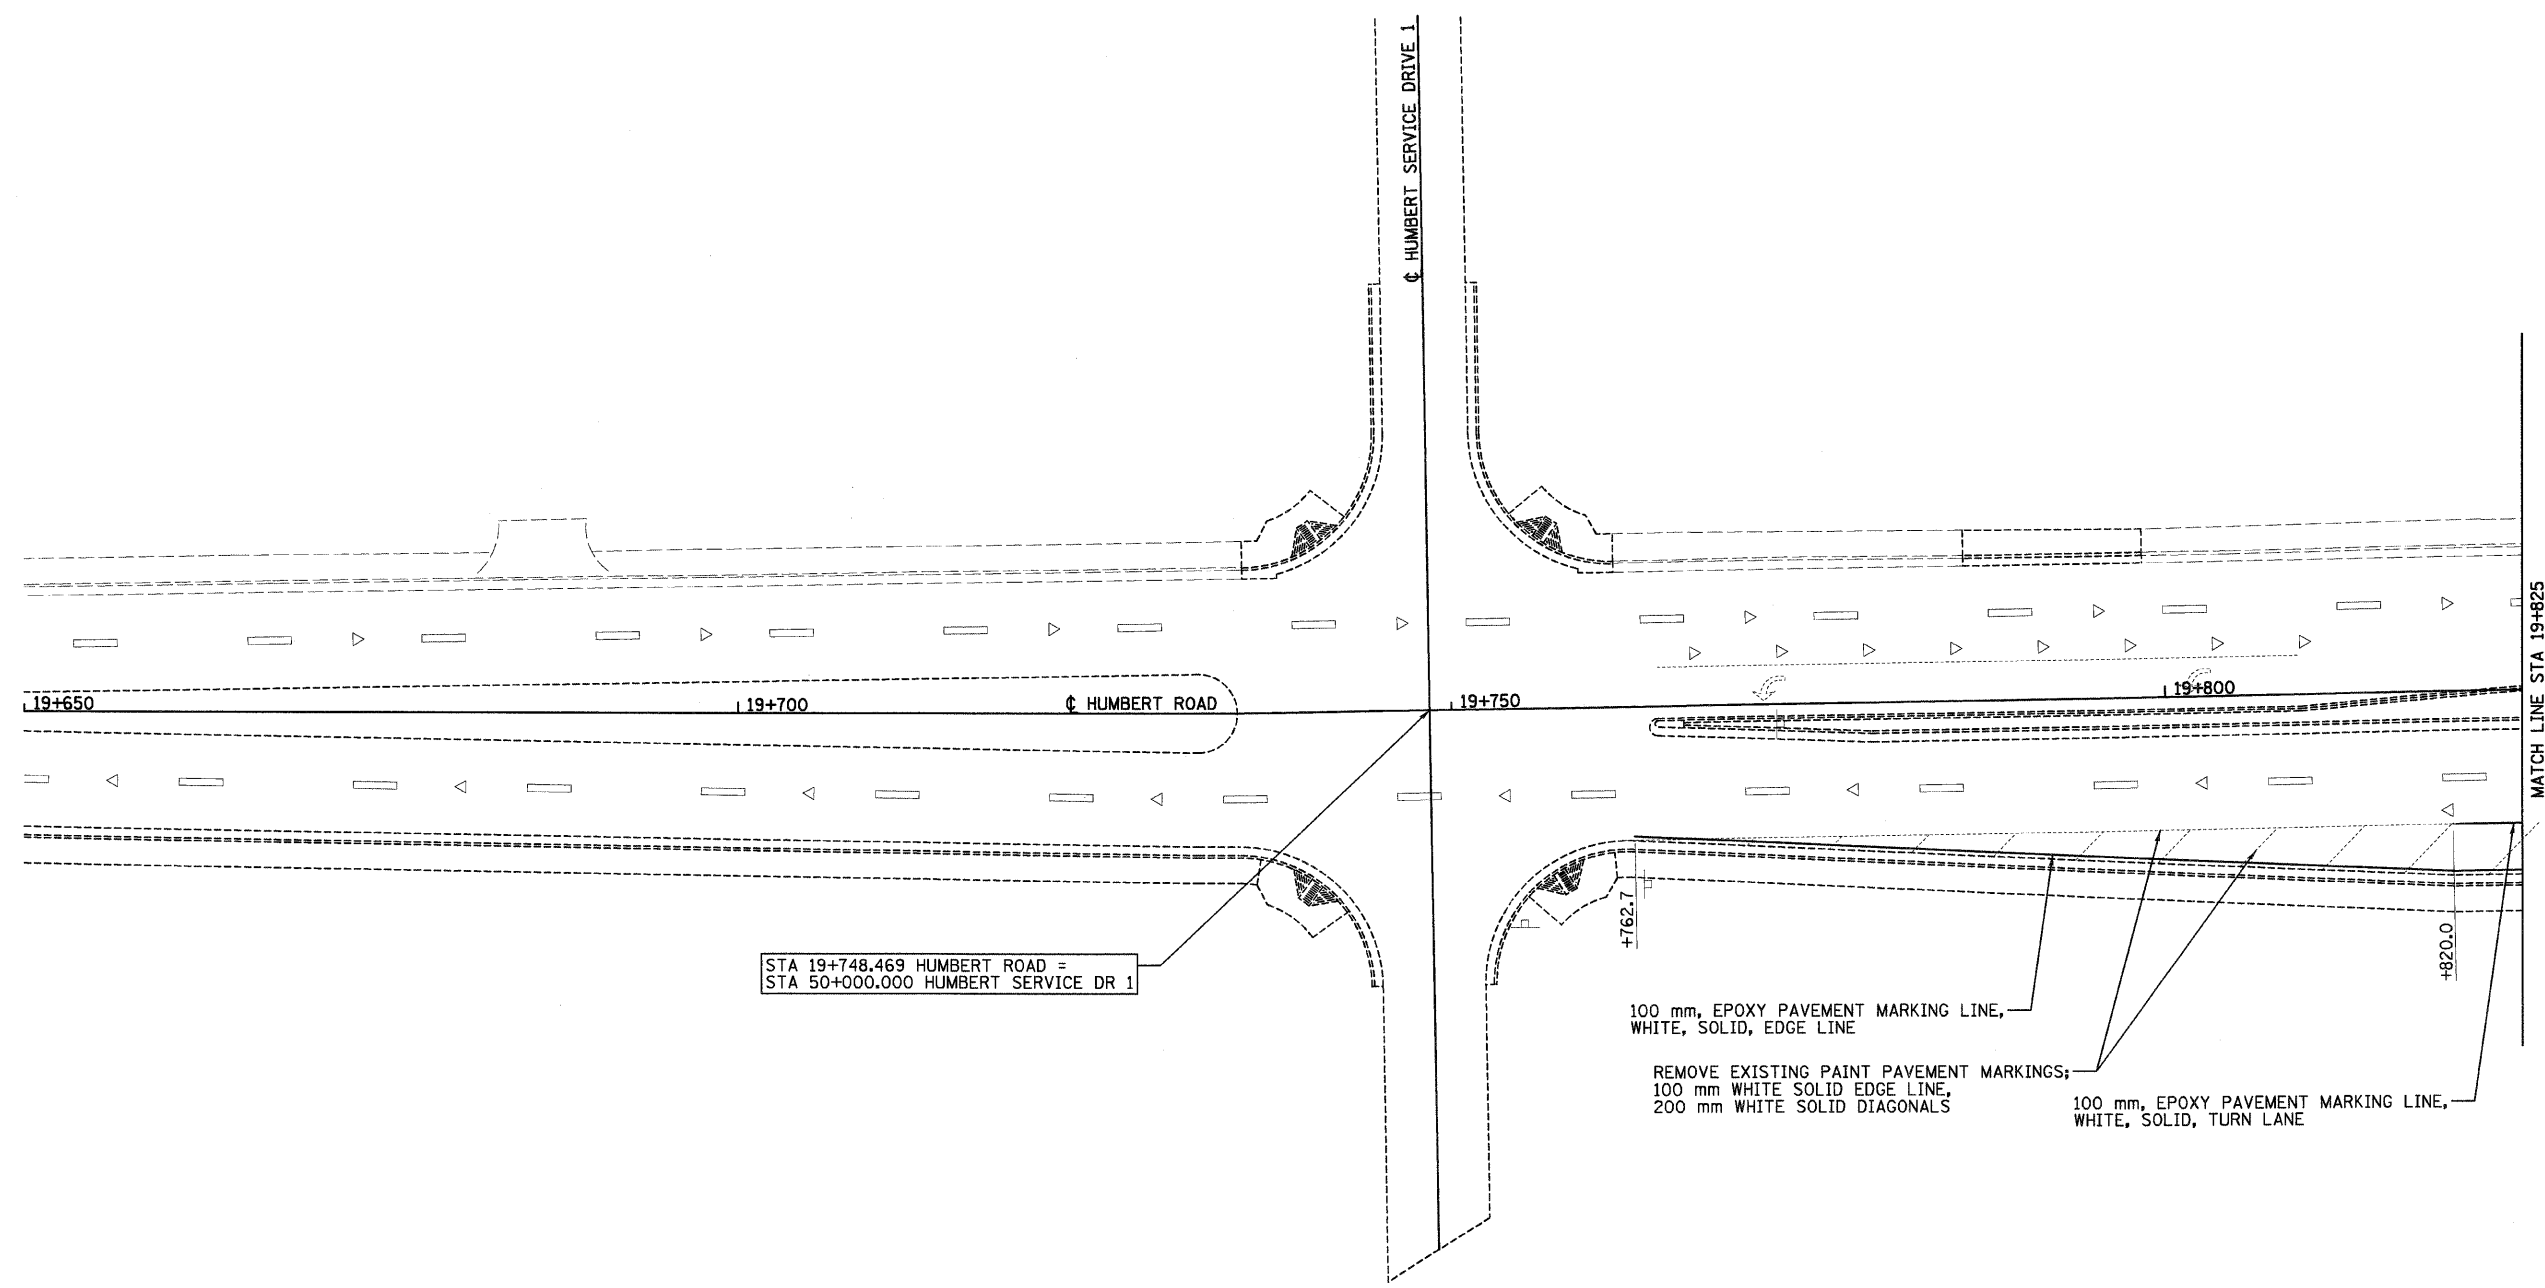


STA 19+748.469 HUBERT ROAD =
STA 50+000.000 HUBERT SERVICE DR 1

100 mm, EPOXY PAVEMENT MARKING LINE,
WHITE, SOLID, EDGE LINE

REMOVE EXISTING PAINT PAVEMENT MARKINGS;
100 mm WHITE SOLID EDGE LINE,
200 mm WHITE SOLID DIAGONALS

100 mm, EPOXY PAVEMENT MARKING LINE,
WHITE, SOLID, TURN LANE

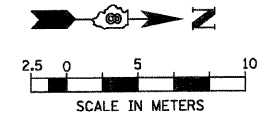

REVISIONS	
NAME	DATE

ILLINOIS DEPARTMENT OF TRANSPORTATION
PAVEMENT MARKING PLAN
FAP 310 (IL 255)
SECTION 60-15
MADISON COUNTY
DRAWN BY EBB
DATE _____ CHECKED BY _____

HUBERT ROAD STA 19+650 TO STA 19+825