



F.A.P. RTE.	SECTION	COUNTY	TOTAL SHEETS	SHEET NO.
310	60-15, 60-15B	MADISON	474	185
STA.		TO STA.		
FED. ROAD DIST. NO.		ILLINOIS FED. AID PROJECT		
CONTRACT NO. 76323				

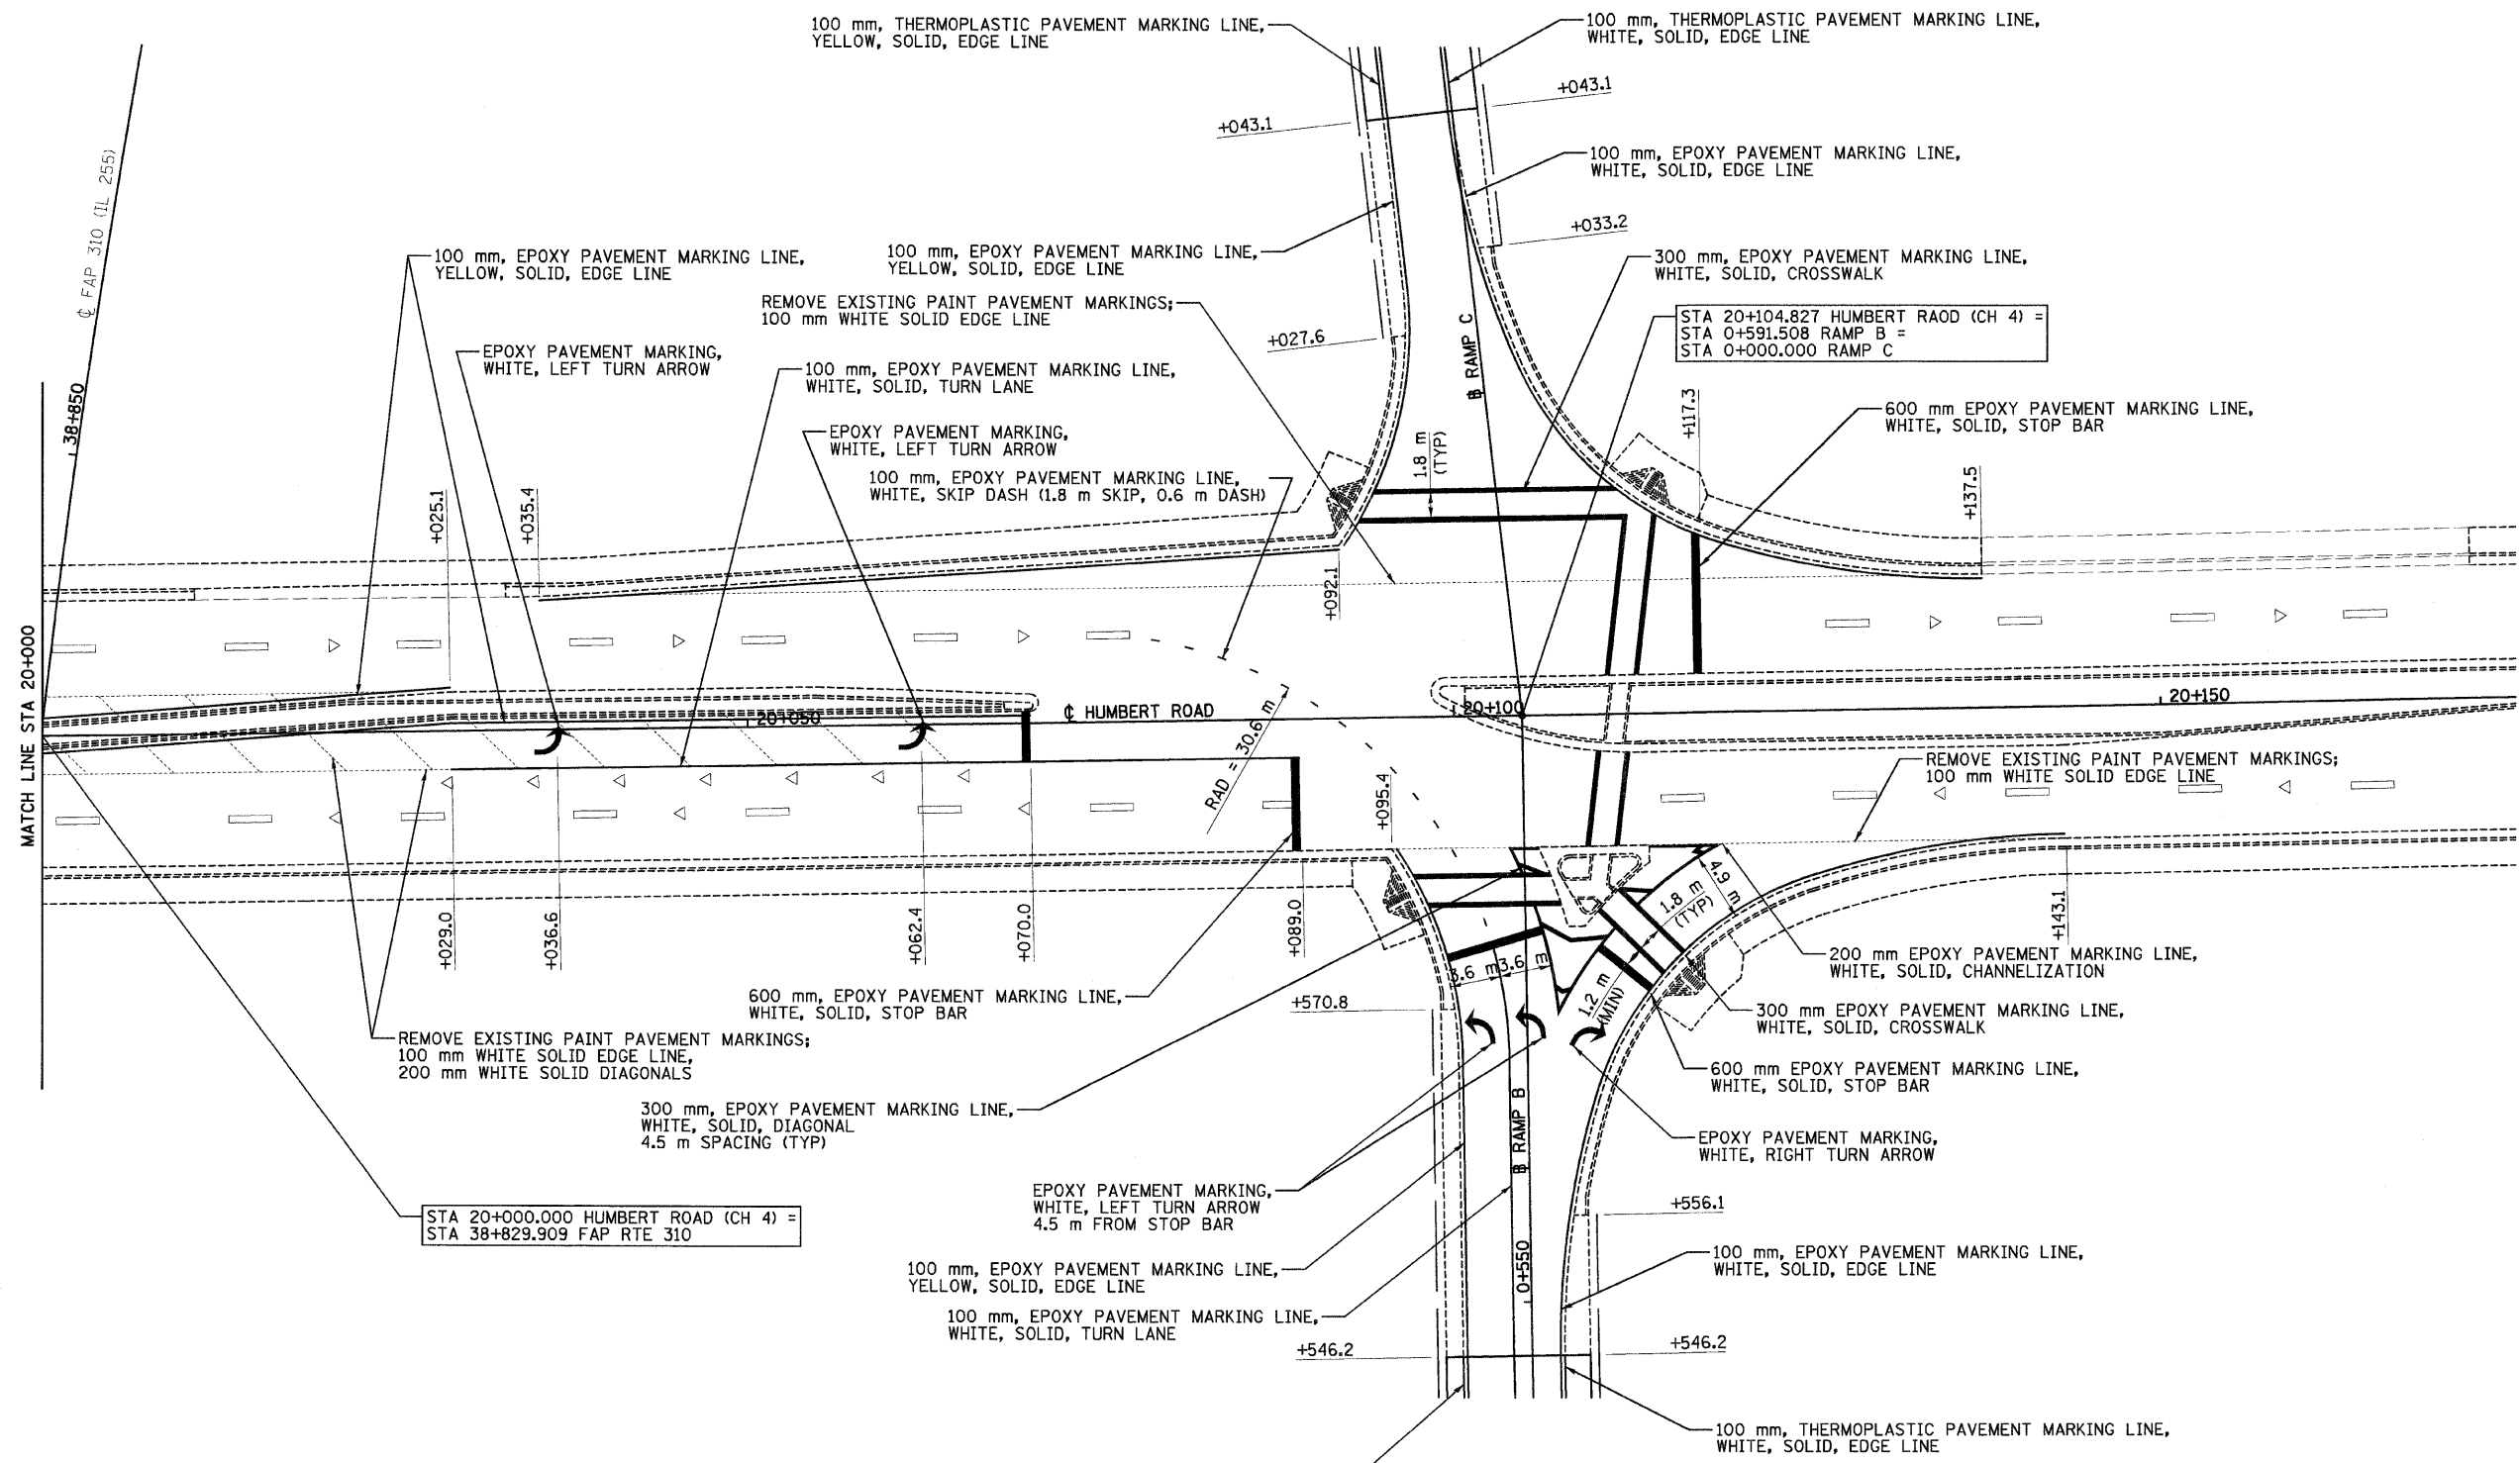

STA 20+000.000 HUMBERT ROAD (CH 4) =
STA 38+829.909 FAP RTE 310

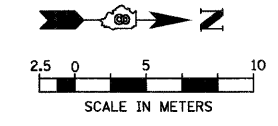

REVISIONS	
NAME	DATE

ILLINOIS DEPARTMENT OF TRANSPORTATION
PAVEMENT MARKING PLAN
 FAP 310 (IL 255)
 SECTION 60-15
 MADISON COUNTY

DRAWN BY EBB
 CHECKED BY
 DATE

HUMBERT ROAD STA 20+000 TO STA 20+175