
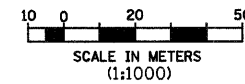
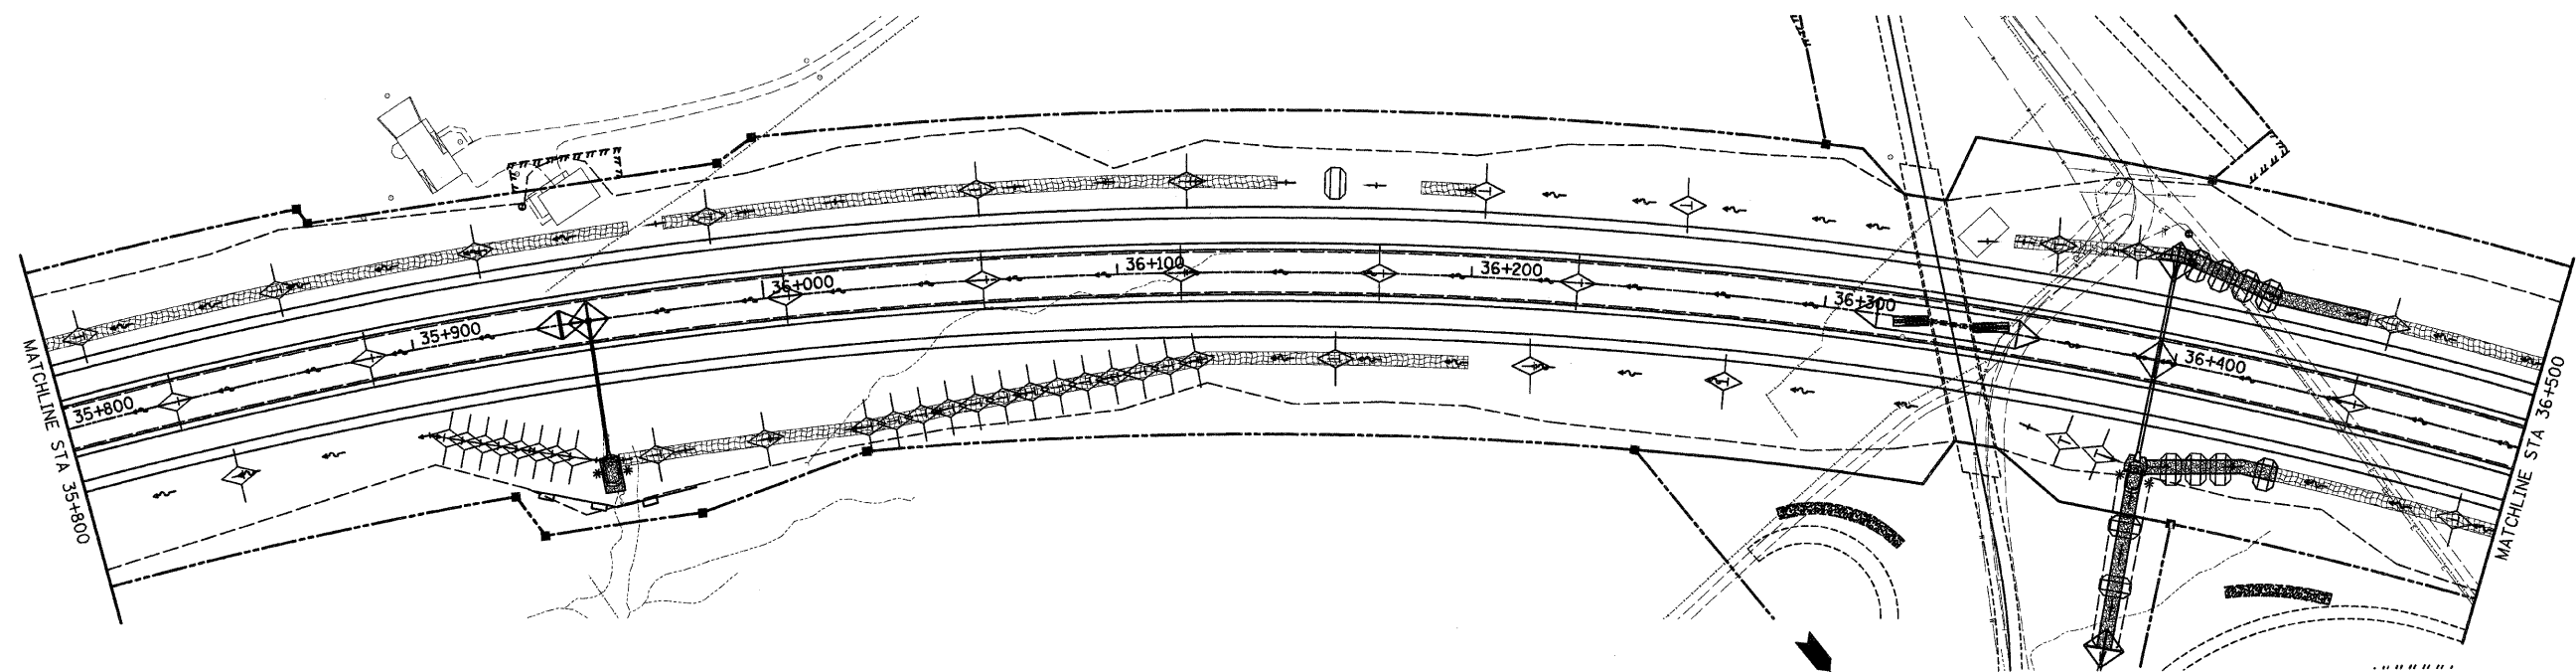
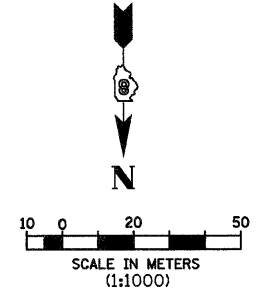


6/28/2007

F.A.P. RTE.	SECTION	COUNTY	TOTAL SHEETS	SHEET NO.
310	60-15, 60-15B	MADISON	474	190
STA.		TO STA.		
FED. ROAD DIST. NO.	ILLINOIS FED. AID PROJECT		CONTRACT NO. 76323	

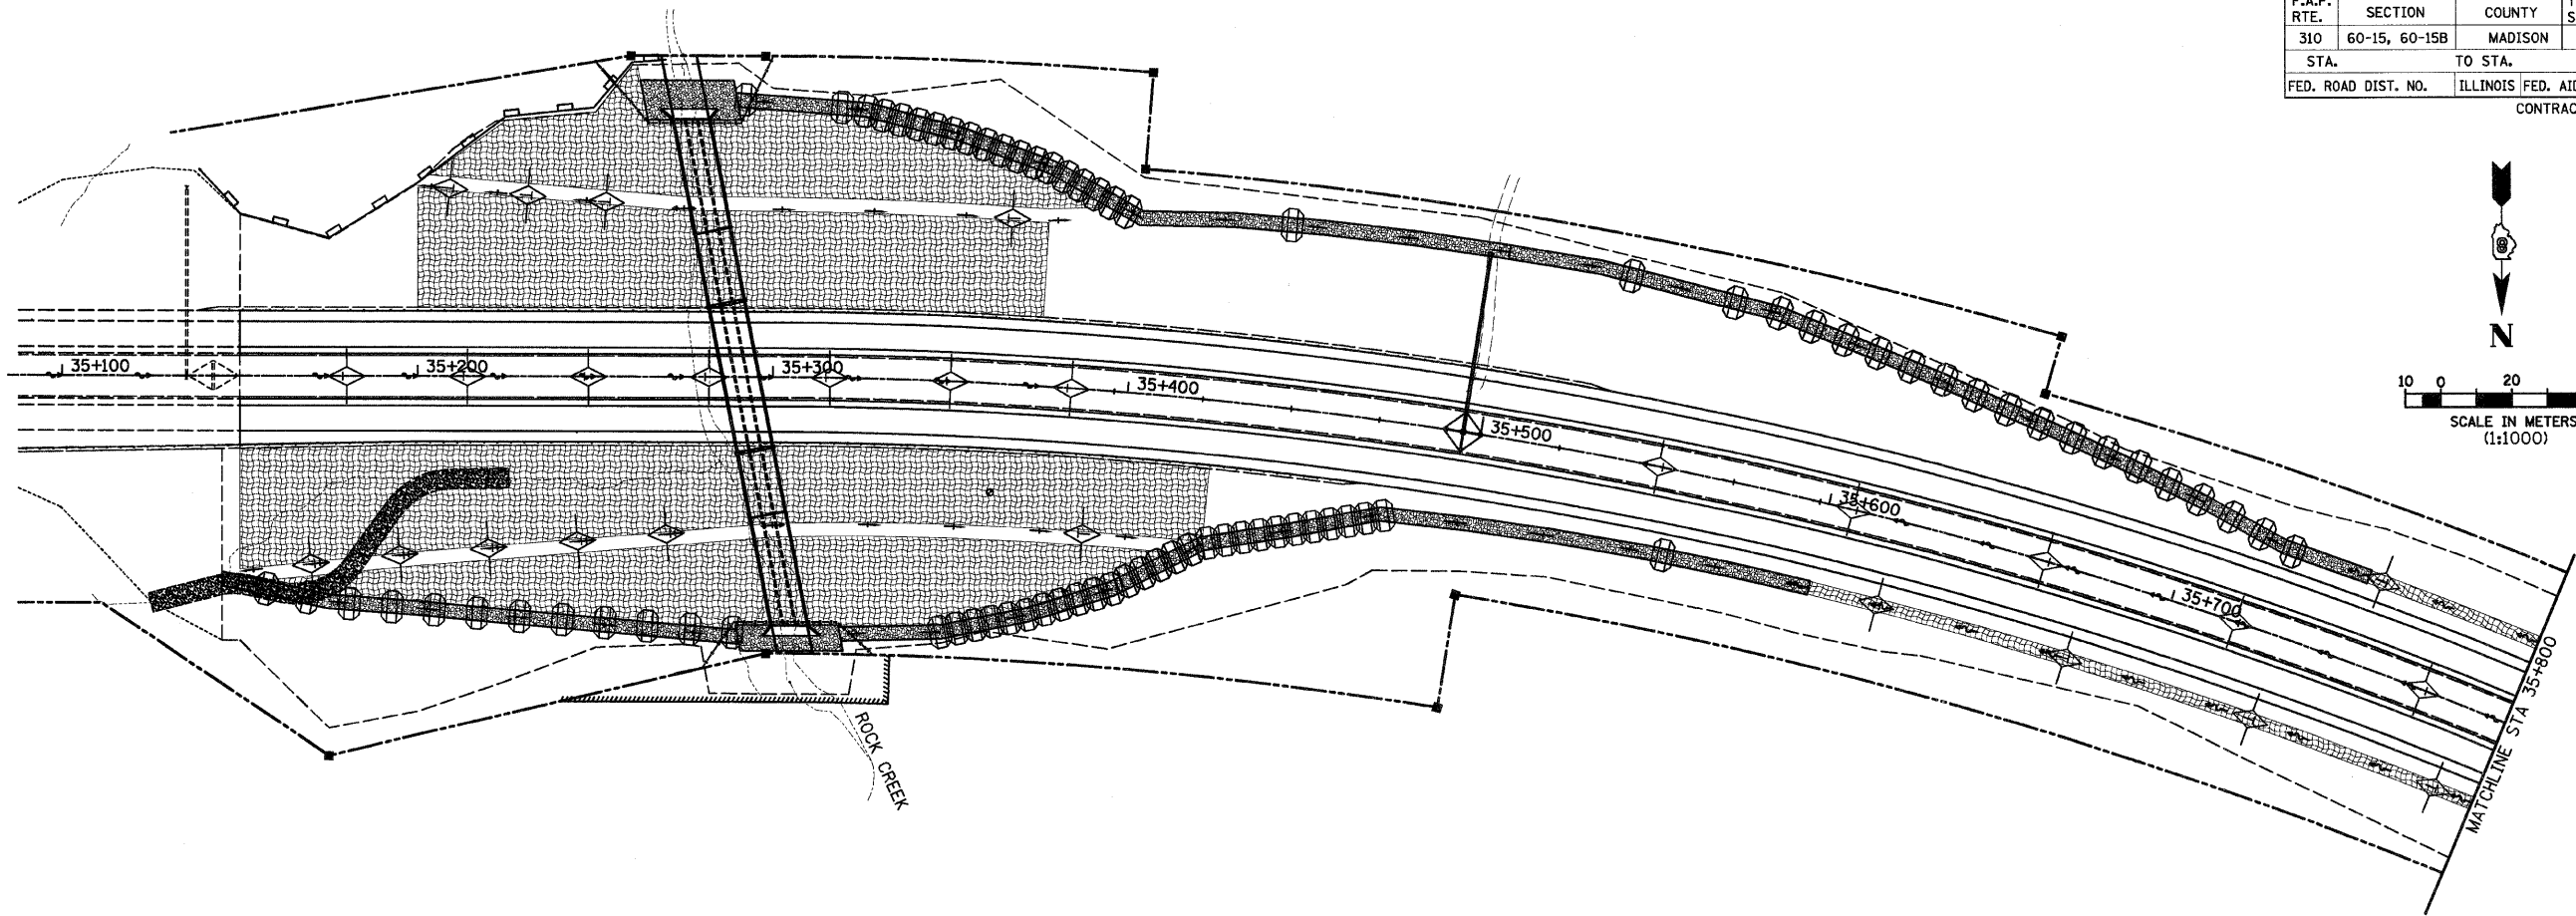

REVISIONS	
NAME	DATE

ILLINOIS DEPARTMENT OF TRANSPORTATION  
**STORM WATER POLLUTION PREVENTION PLAN**  
 FAP 310 (IL 255) SECTION 60-15  
 MADISON COUNTY

DATE \_\_\_\_\_ DRAWN BY B.G.J.  
 CHECKED BY \_\_\_\_\_

p:\000files\00024\mainline\erosionctr-1\ec015a01.dgn