


6/28/2007

p:\00files\02024\dmainline\soils\strata\plan015a01.dgn

| F.A.P. RTE. | SECTION | COUNTY | TOTAL SHEETS NO. | SHEET NO. |
|---------------------|---------------|---------------------------|------------------|-----------|
| 310 | 60-15, 60-15B | MADISON | 474 | 196 |
| STA. 310 | | TO STA. 310 | | |
| FED. ROAD DIST. NO. | | ILLINOIS FED. AID PROJECT | | |
| CONTRACT NO. 76323 | | | | |

WILLIAM E. & ANITA L. CRANE
[PARCEL NO. 8239082]

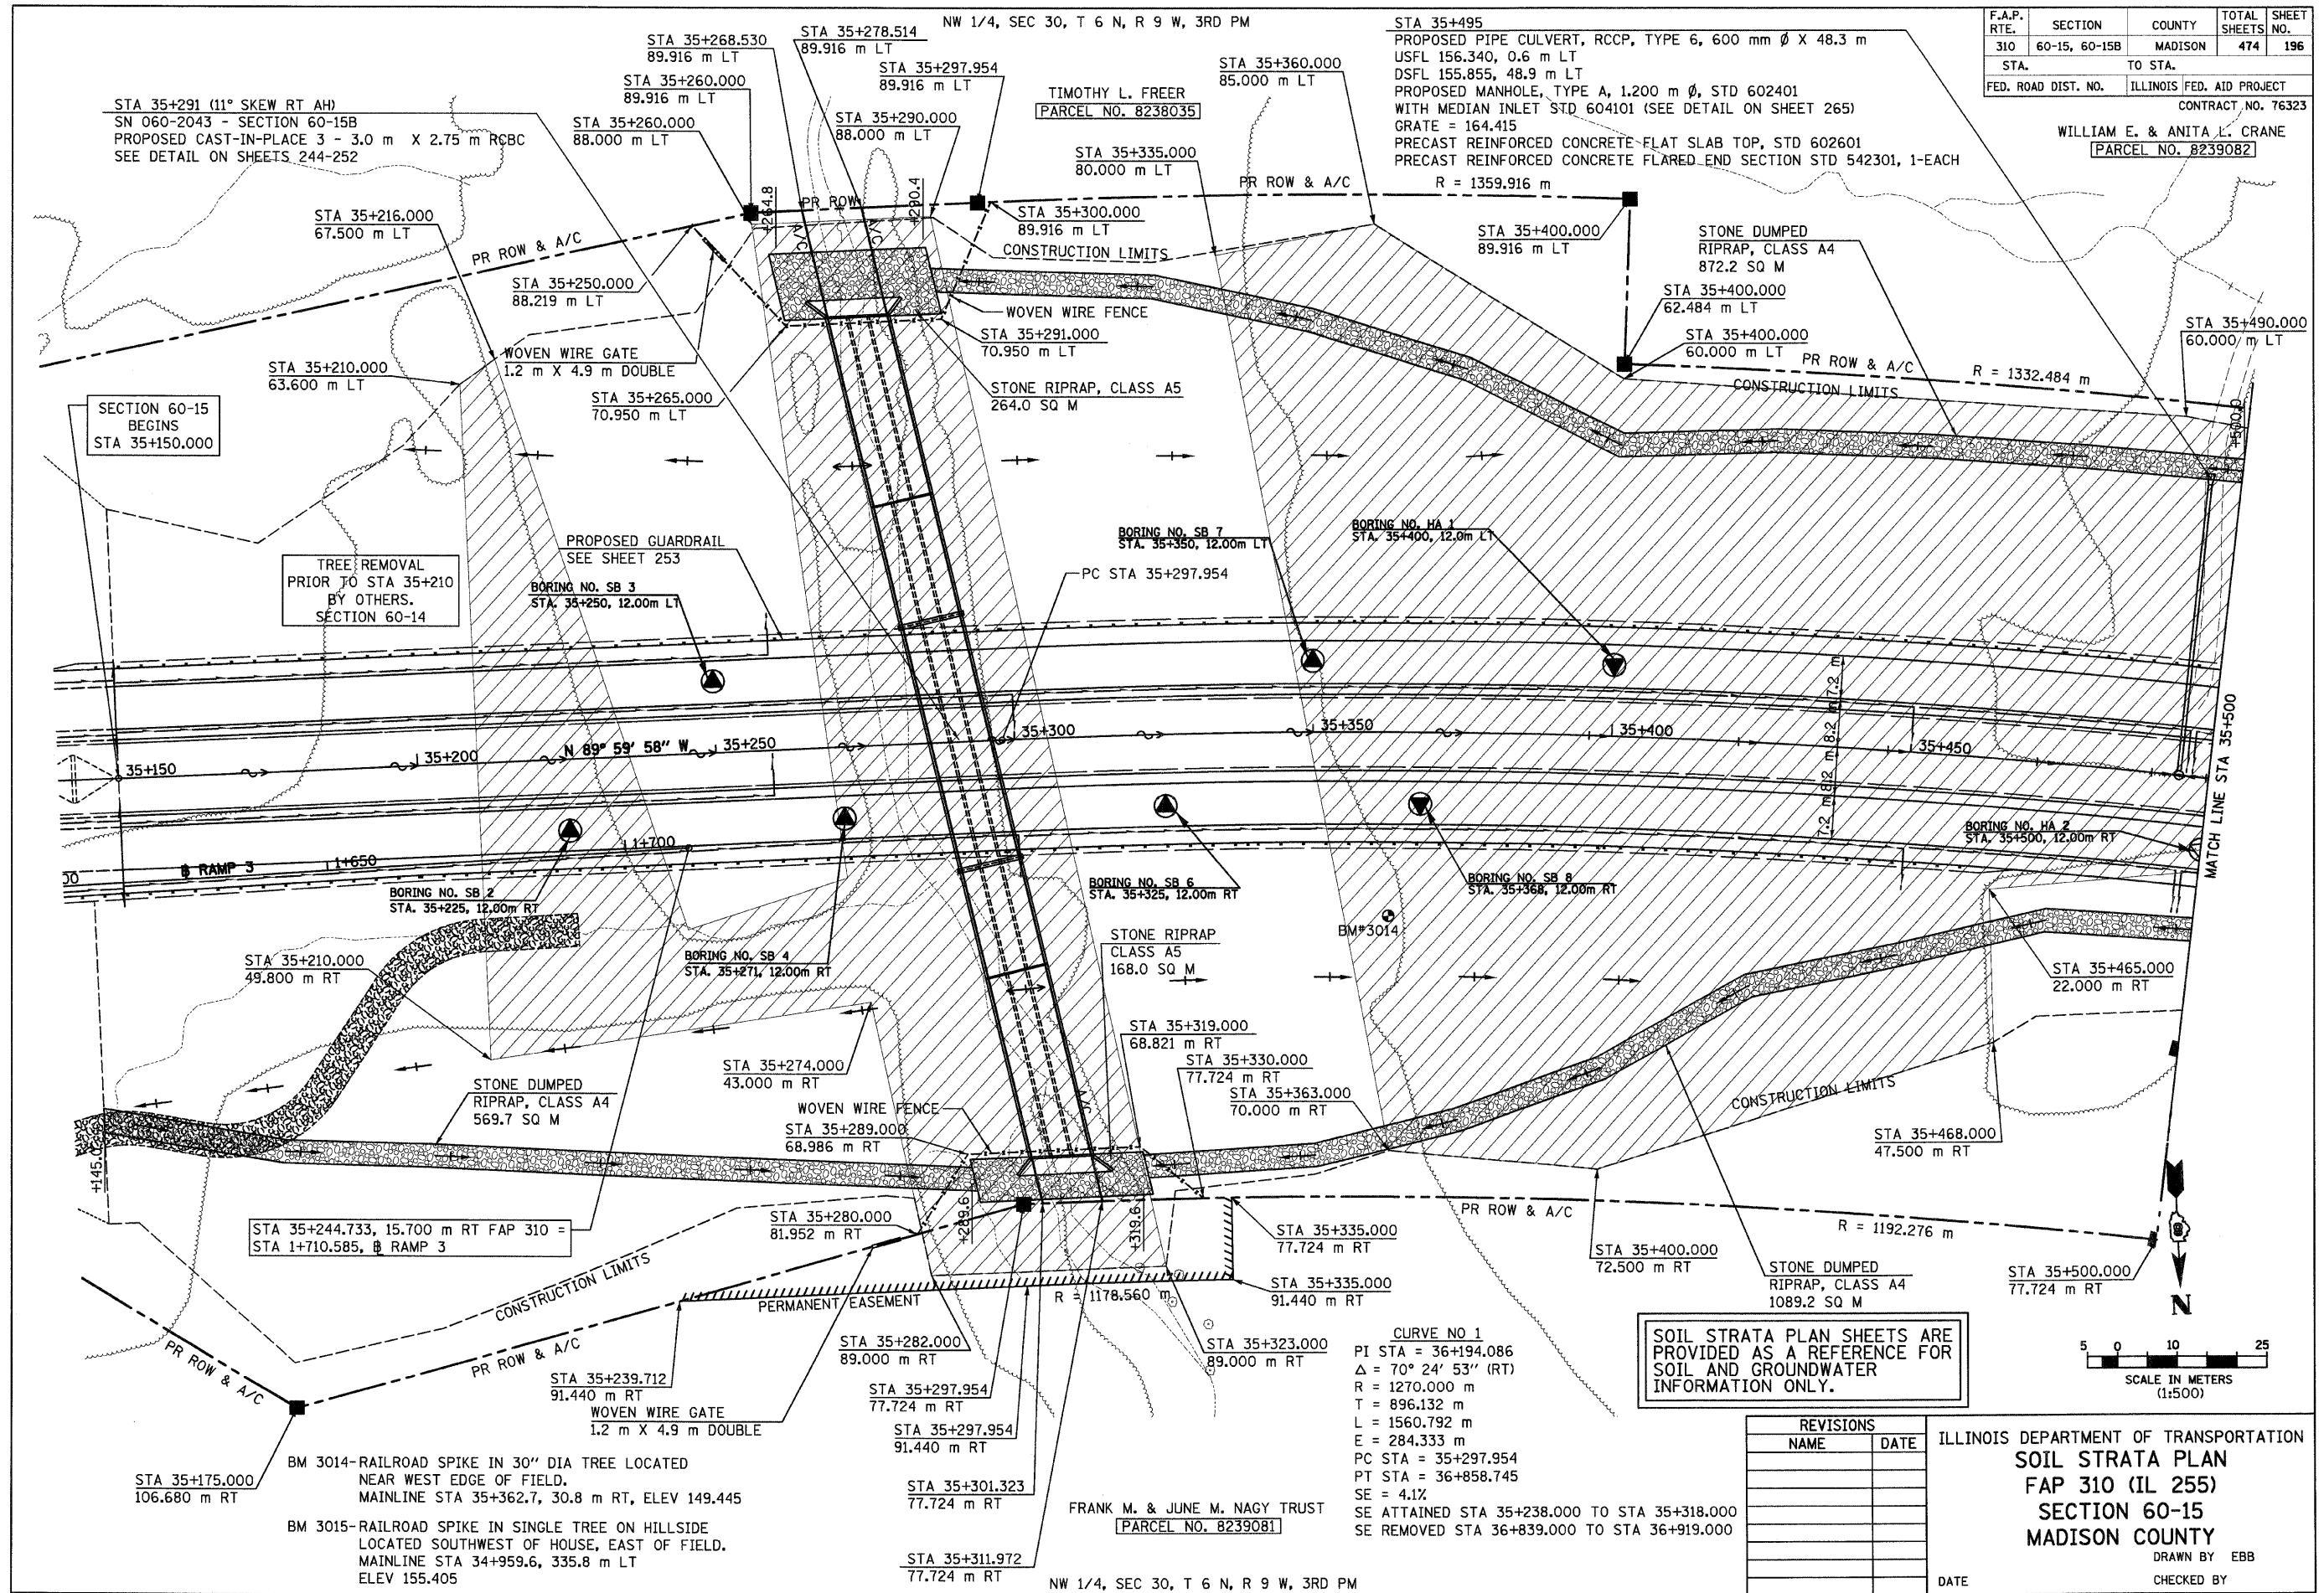

SOIL STRATA PLAN SHEETS ARE PROVIDED AS A REFERENCE FOR SOIL AND GROUNDWATER INFORMATION ONLY.

| REVISIONS | |
|-----------|------|
| NAME | DATE |
| | |
| | |
| | |
| | |
| | |
| | |

ILLINOIS DEPARTMENT OF TRANSPORTATION
SOIL STRATA PLAN
FAP 310 (IL 255)
SECTION 60-15
MADISON COUNTY
DRAWN BY EBB
CHECKED BY
DATE
IL 255 (FAP 310), STA 35+150 TO STA 35+500

