


1:44:55 PM

...es\0024\mainline\soilstrata\prof.ile015a02.dgn

FINAL SURVEYED	BY	DATE
PROYECTED		
NO. _____		
NOTE BOOK TEMPLATE		
AREAS CHECKED		
NO. _____		

ORIGINAL SURVEYED	BY	DATE
PROYECTED		
NO. _____		
NOTE BOOK TEMPLATE		
AREAS CHECKED		
NO. _____		

F.A.P. RTE.	SECTION	COUNTY	TOTAL SHEETS	SHEET NO.
310	60-15, 60-15B	MADISON	474	199
STA.		TO STA.		
FED. ROAD DIST. NO.		ILLINOIS FED. AID PROJECT		
CONTRACT NO. 76323				

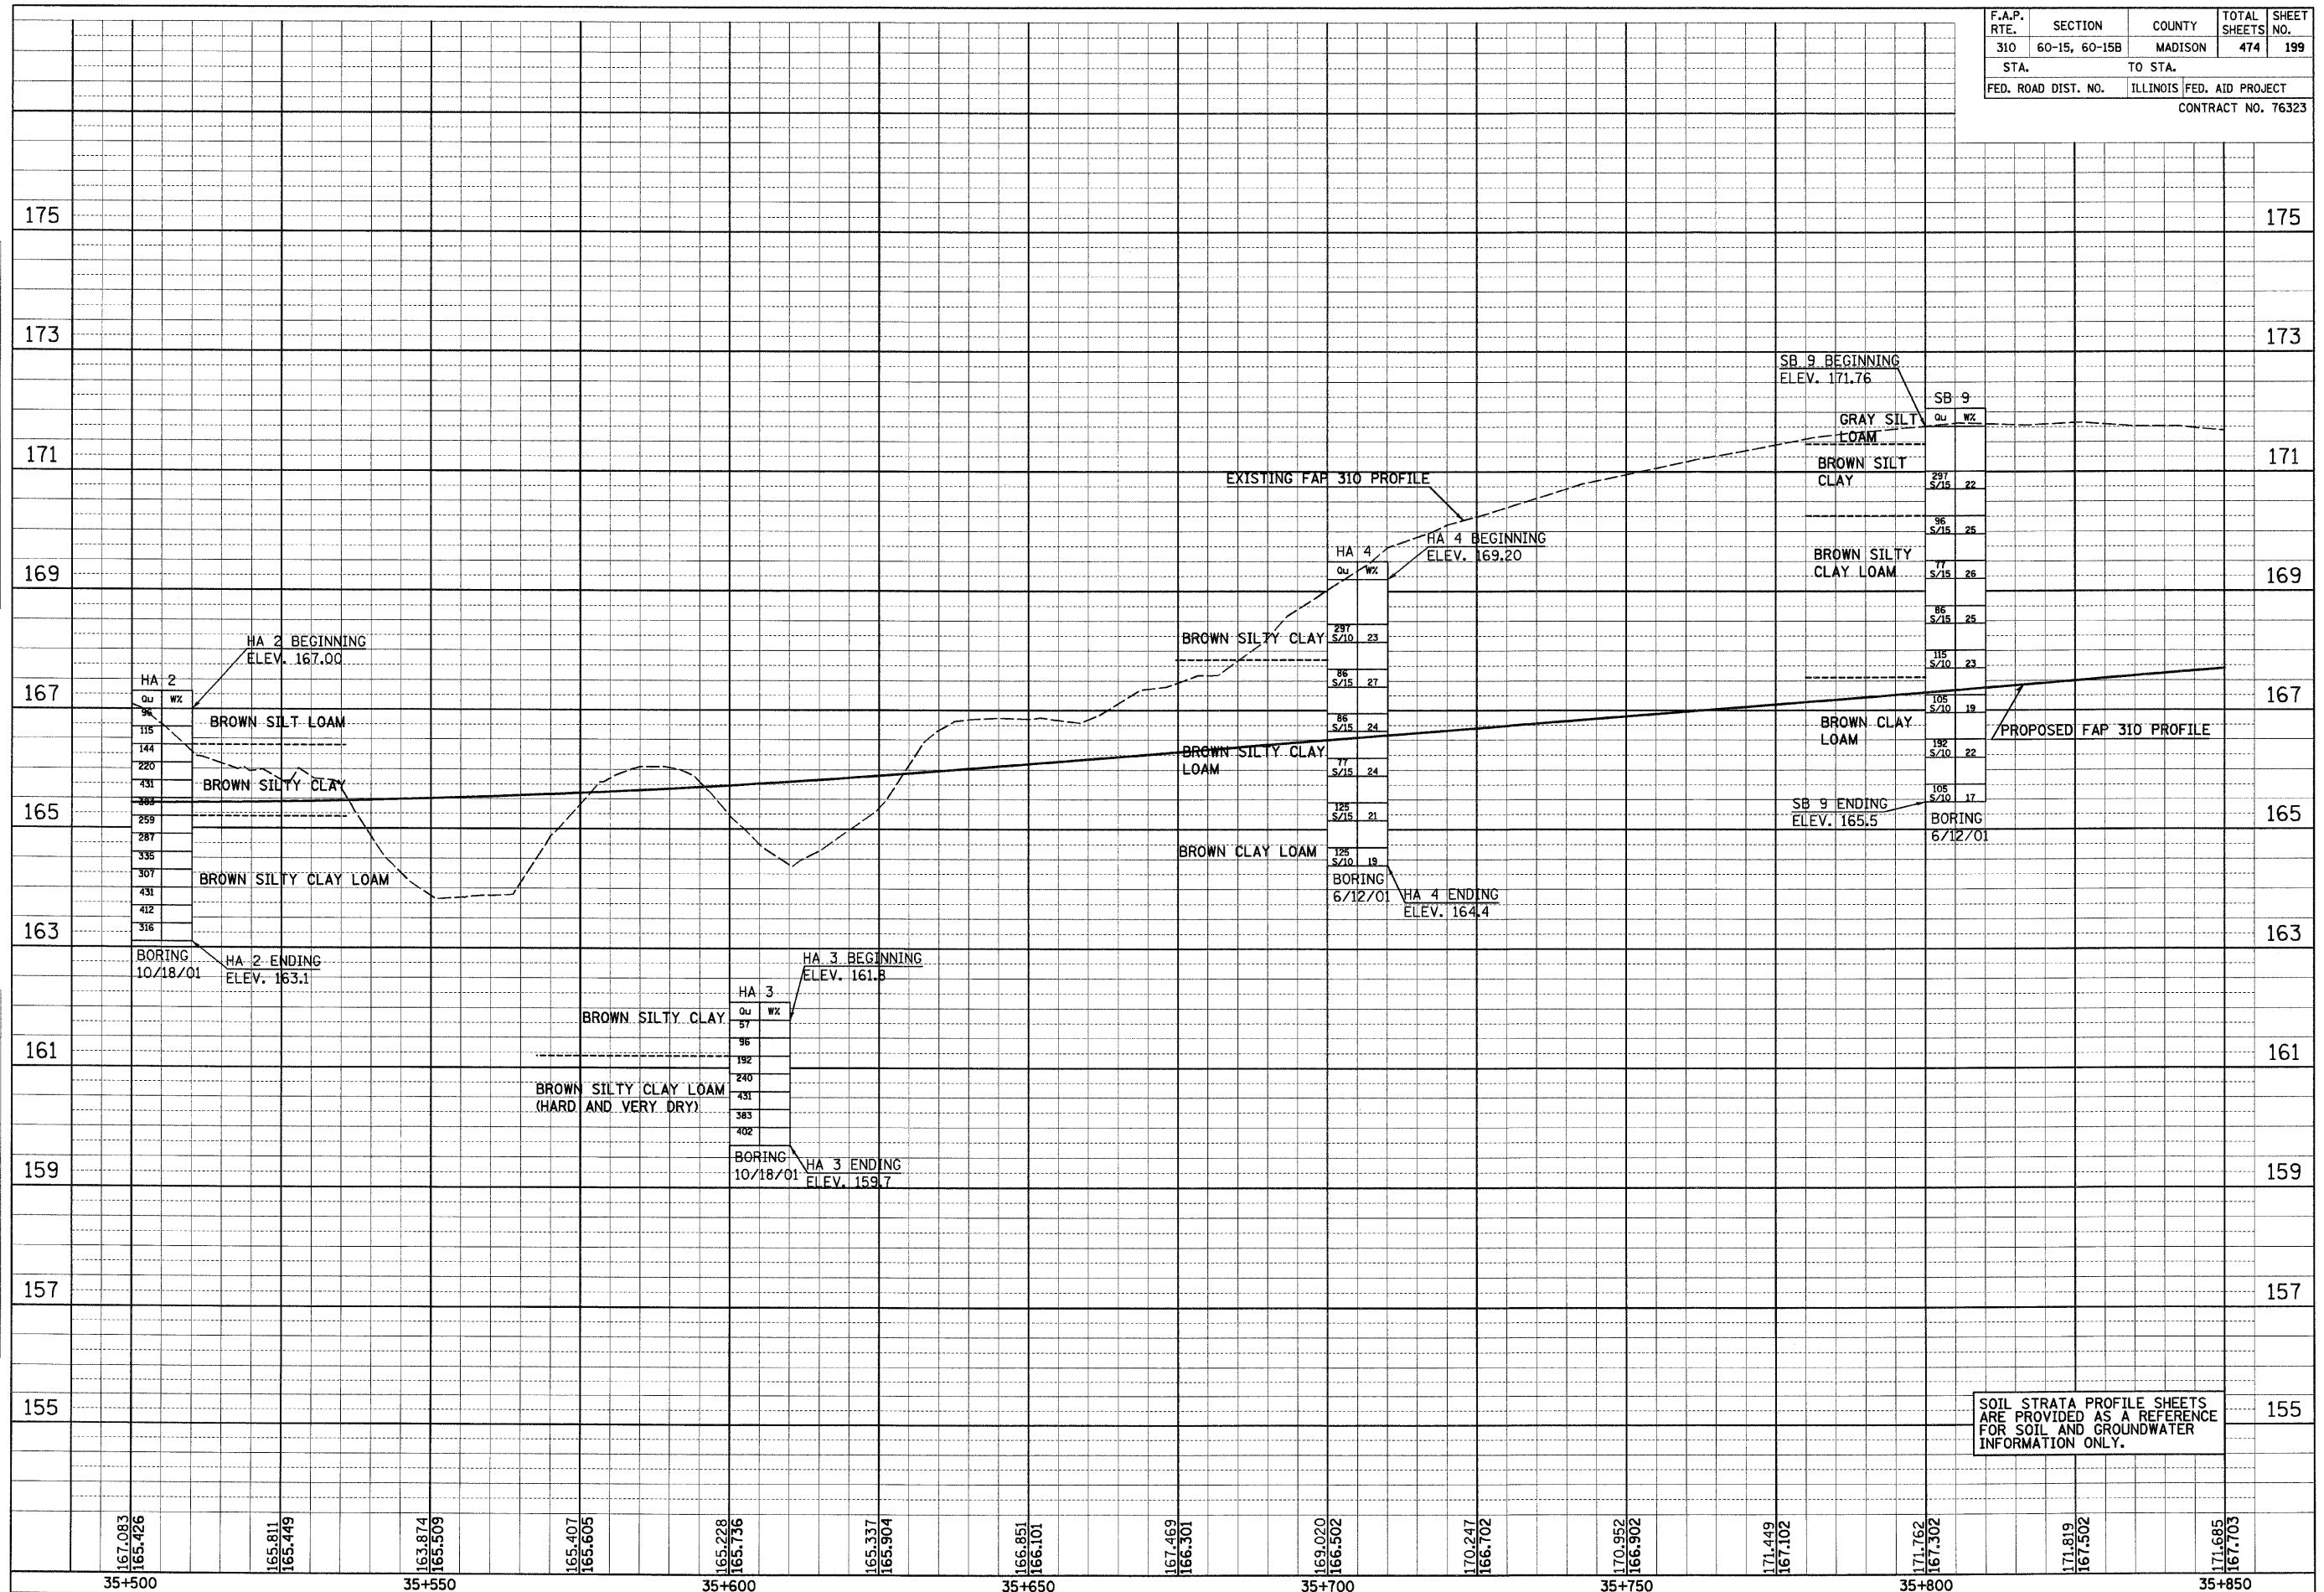

167.083	165.811	163.874	165.407	165.228	165.337	166.851	167.469	169.020	170.247	170.952	171.449	171.762	171.819	171.685
165.426	165.449	165.509	165.605	165.736	165.904	166.101	166.301	166.502	166.702	166.902	167.102	167.302	167.502	167.703
35+500	35+550	35+600	35+650	35+700	35+750	35+800	35+850							

IL 255 (FAP 310), STA 35+500 TO STA 35+850