


2:04:35 PM

I:\02024\mainline\soils\trata\profile15a05.dgn

FINAL SURVEY	BY	DATE
SURVEYED		
SOILS		
NO. _____		
AREAS CHECKED		
NO. _____		
AREAS CHECKED		

ORIGINAL SURVEY	BY	DATE
SURVEYED		
SOILS		
NO. _____		
AREAS CHECKED		
NO. _____		
AREAS CHECKED		

F.A.P. RTE.	SECTION	COUNTY	TOTAL SHEETS	SHEET NO.
310	60-15, 60-15B	MADISON	474	205
STA.		TO STA.		
FED. ROAD DIST. NO.		ILLINOIS FED. AID PROJECT		
CONTRACT NO. 76323				

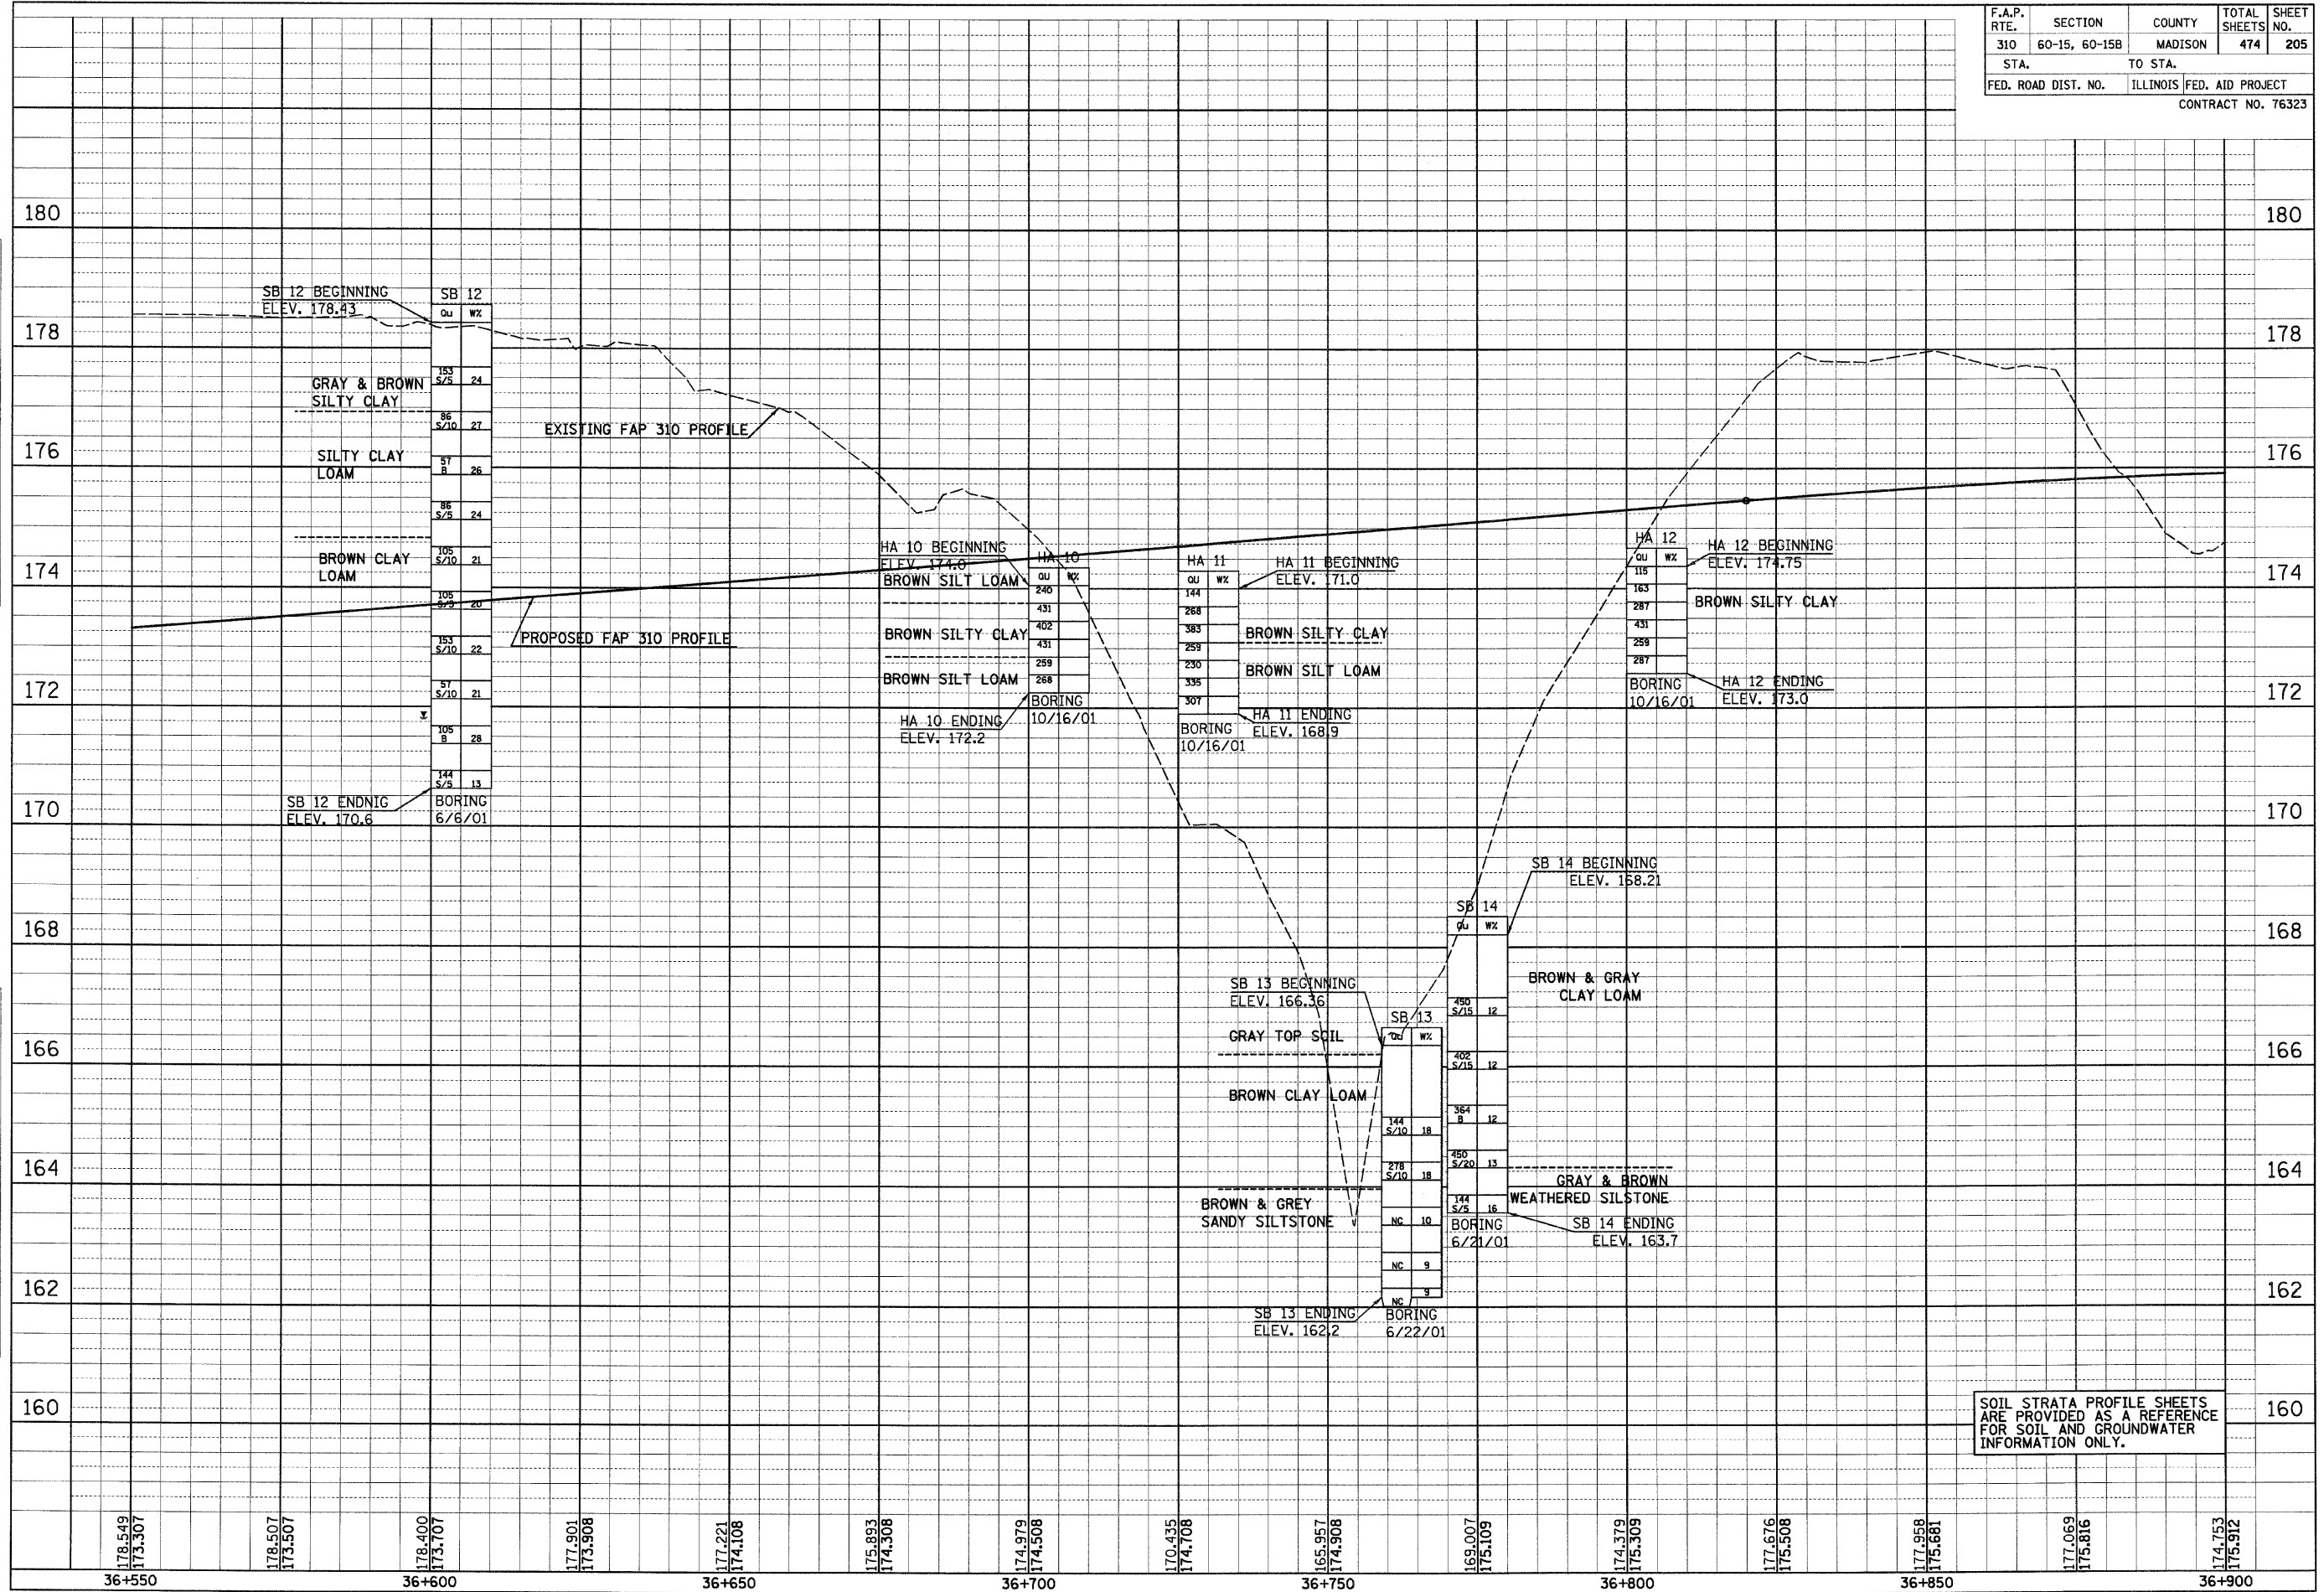

SOIL STRATA PROFILE SHEETS ARE PROVIDED AS A REFERENCE FOR SOIL AND GROUNDWATER INFORMATION ONLY.

178.549 178.507 173.307	178.507 173.507	178.400 173.707	177.901 173.908	177.221 174.108	175.893 174.308	174.979 174.508	170.435 174.708	165.957 174.508	169.007 175.109	174.379 175.309	177.676 175.508	177.958 175.681	177.069 175.816	174.753 175.912
36+550	36+600	36+650	36+700	36+750	36+800	36+850	36+900							