


2:05:14 PM

p:\00files\00224\dma\line\soils\data\profile015a06.dgn

FINAL SURVEY	BY	DATE
SURVEY PLOTTED		
NOTE BOOK TEMPLATE		
NO. AREAS CHECKED		

ORIGINAL SURVEY	BY	DATE
SURVEY PLOTTED		
NOTE BOOK TEMPLATE		
NO. AREAS CHECKED		

F.A.P. RTE.	SECTION	COUNTY	TOTAL SHEETS	SHEET NO.
310	60-15, 60-15B	MADISON	474	207
STA.		TO STA.		
FED. ROAD DIST. NO.		ILLINOIS FED. AID PROJECT		
CONTRACT NO. 76323				

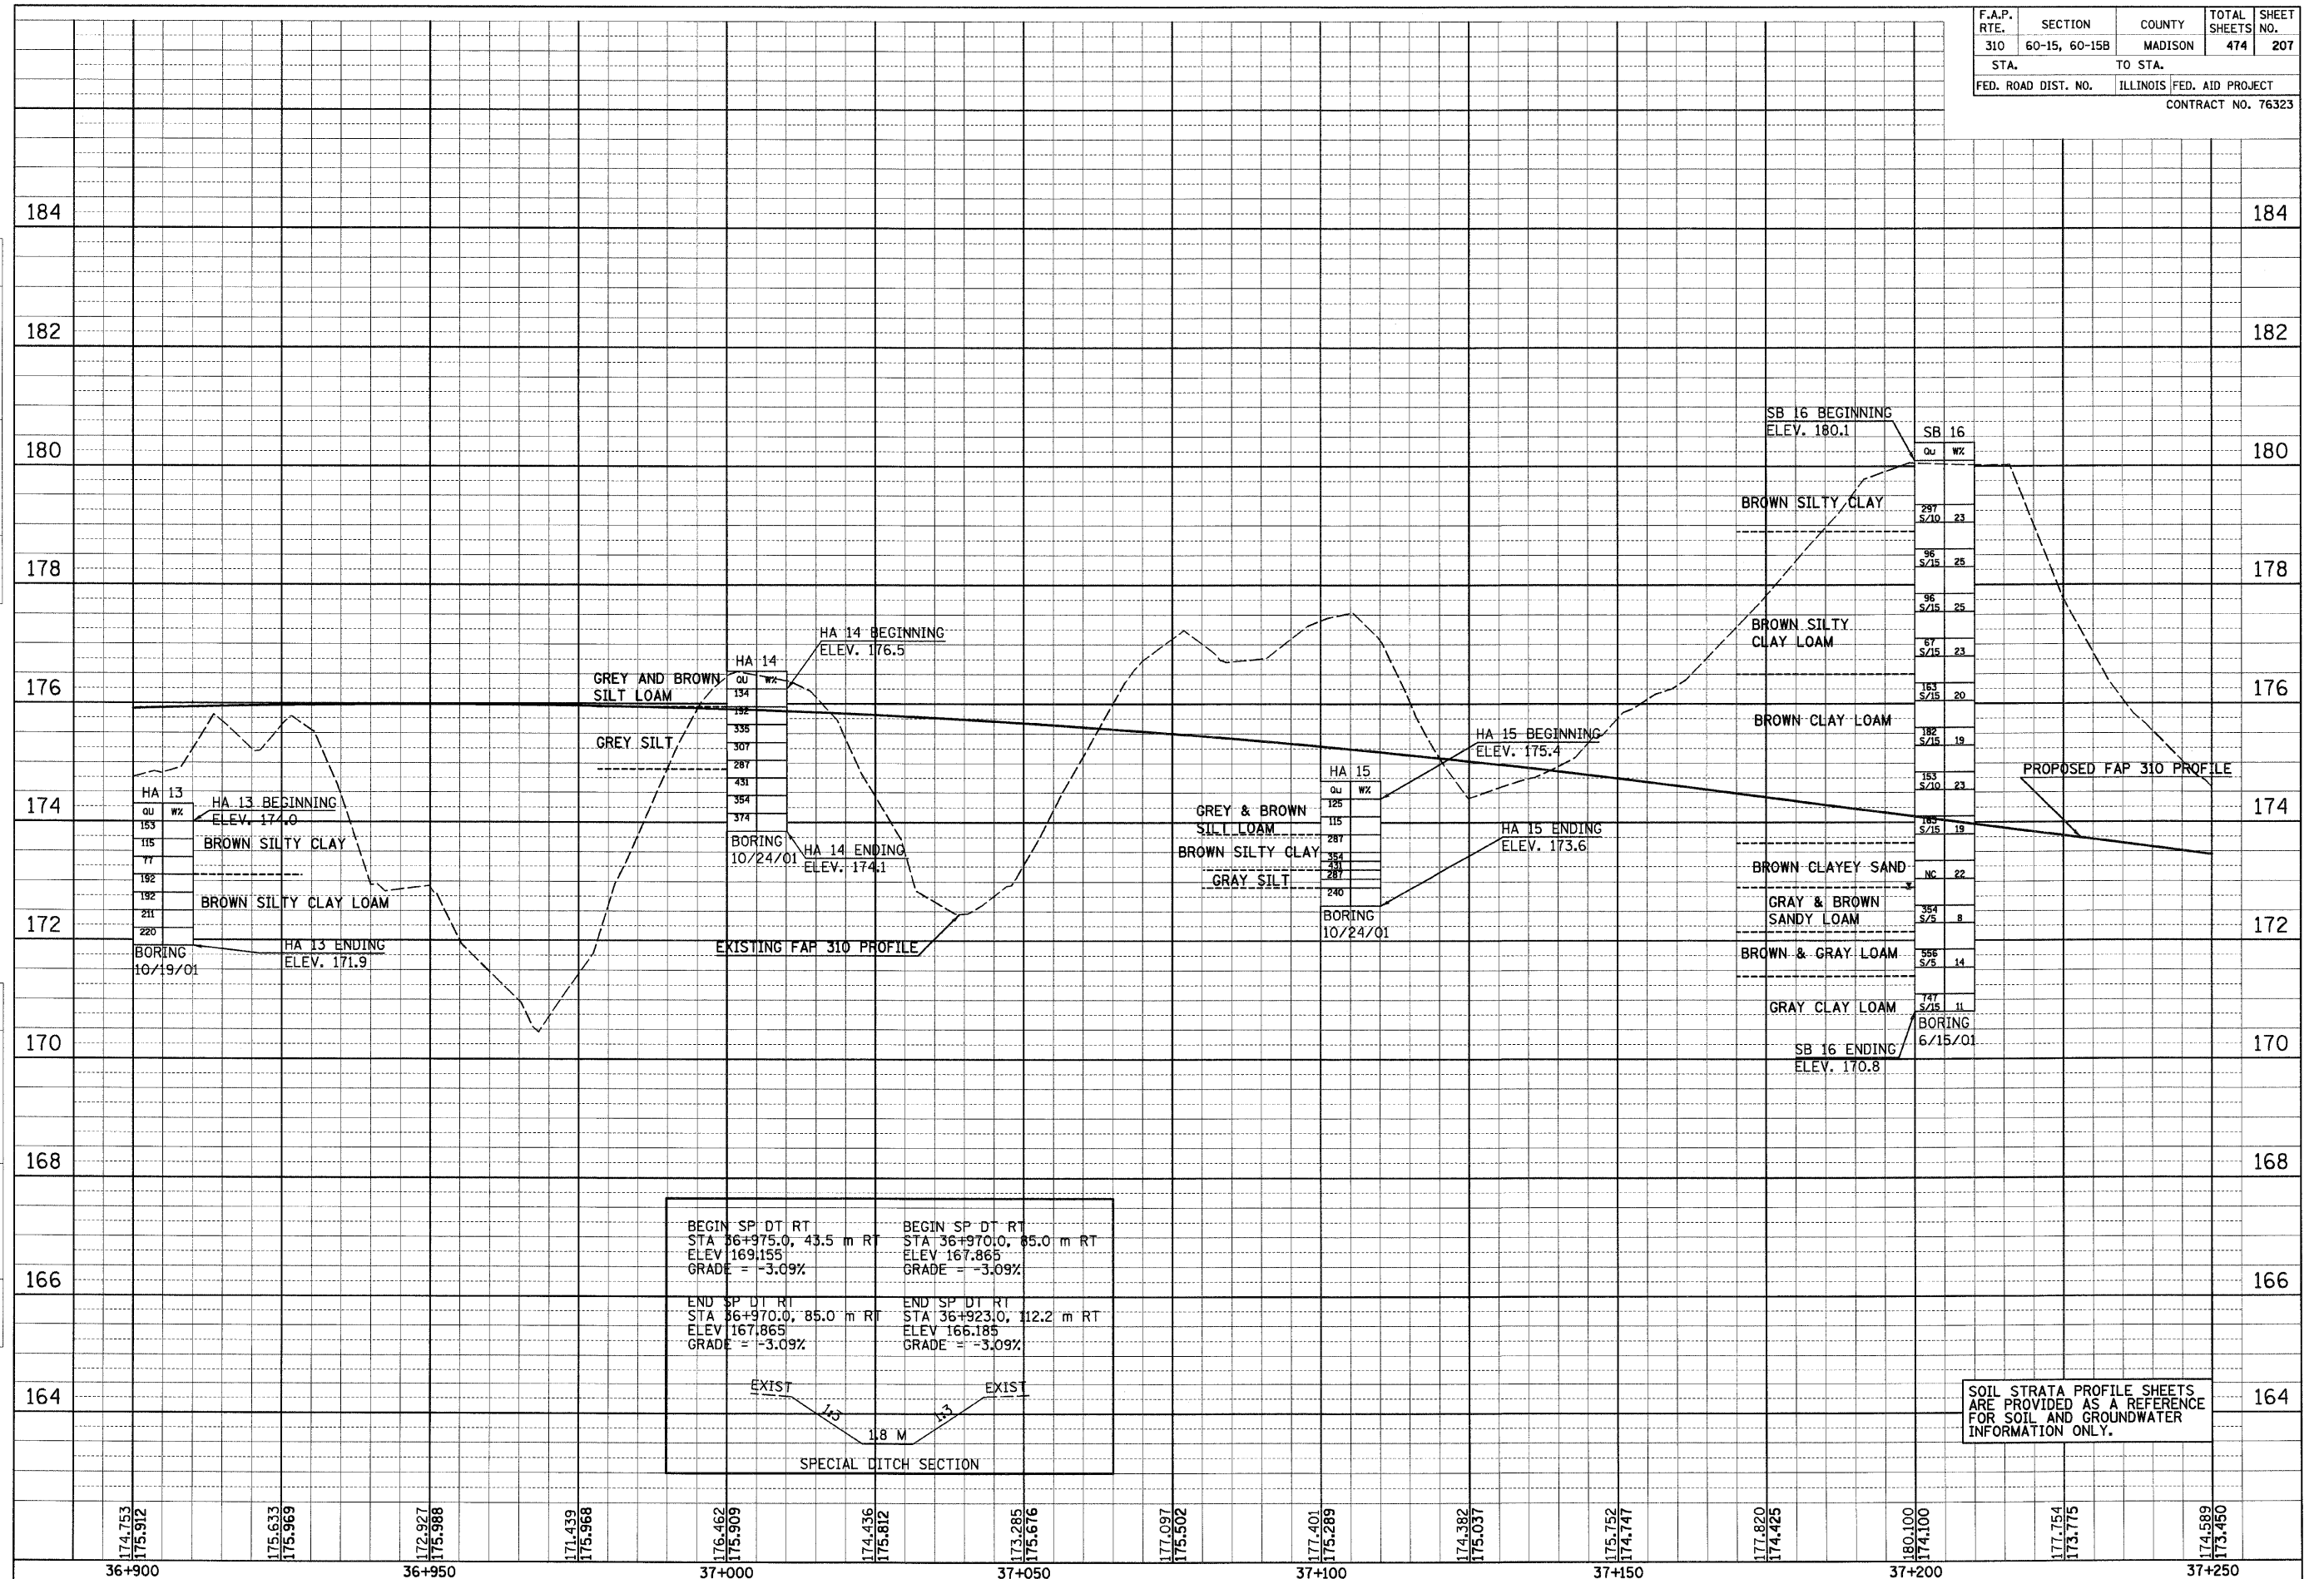

BEGIN SP DT RT STA 36+975.0, 43.5 m RT ELEV 169.155 GRADE = -3.09%	BEGIN SP DT RT STA 36+970.0, 85.0 m RT ELEV 167.865 GRADE = -3.09%
END SP DT RT STA 36+970.0, 85.0 m RT ELEV 167.865 GRADE = -3.09%	END SP DT RT STA 36+923.0, 112.2 m RT ELEV 166.185 GRADE = -3.09%

EXIST 1.8 M EXIST
SPECIAL DITCH SECTION

SOIL STRATA PROFILE SHEETS ARE PROVIDED AS A REFERENCE FOR SOIL AND GROUNDWATER INFORMATION ONLY.