



| F.A.P. RTE.         | SECTION       | COUNTY                    | TOTAL SHEETS | SHEET NO. |
|---------------------|---------------|---------------------------|--------------|-----------|
| 310                 | 60-15, 60-15B | MADISON                   | 474          | 208       |
| STA.                |               | TO STA.                   |              |           |
| FED. ROAD DIST. NO. |               | ILLINOIS FED. AID PROJECT |              |           |
| CONTRACT NO. 76323  |               |                           |              |           |

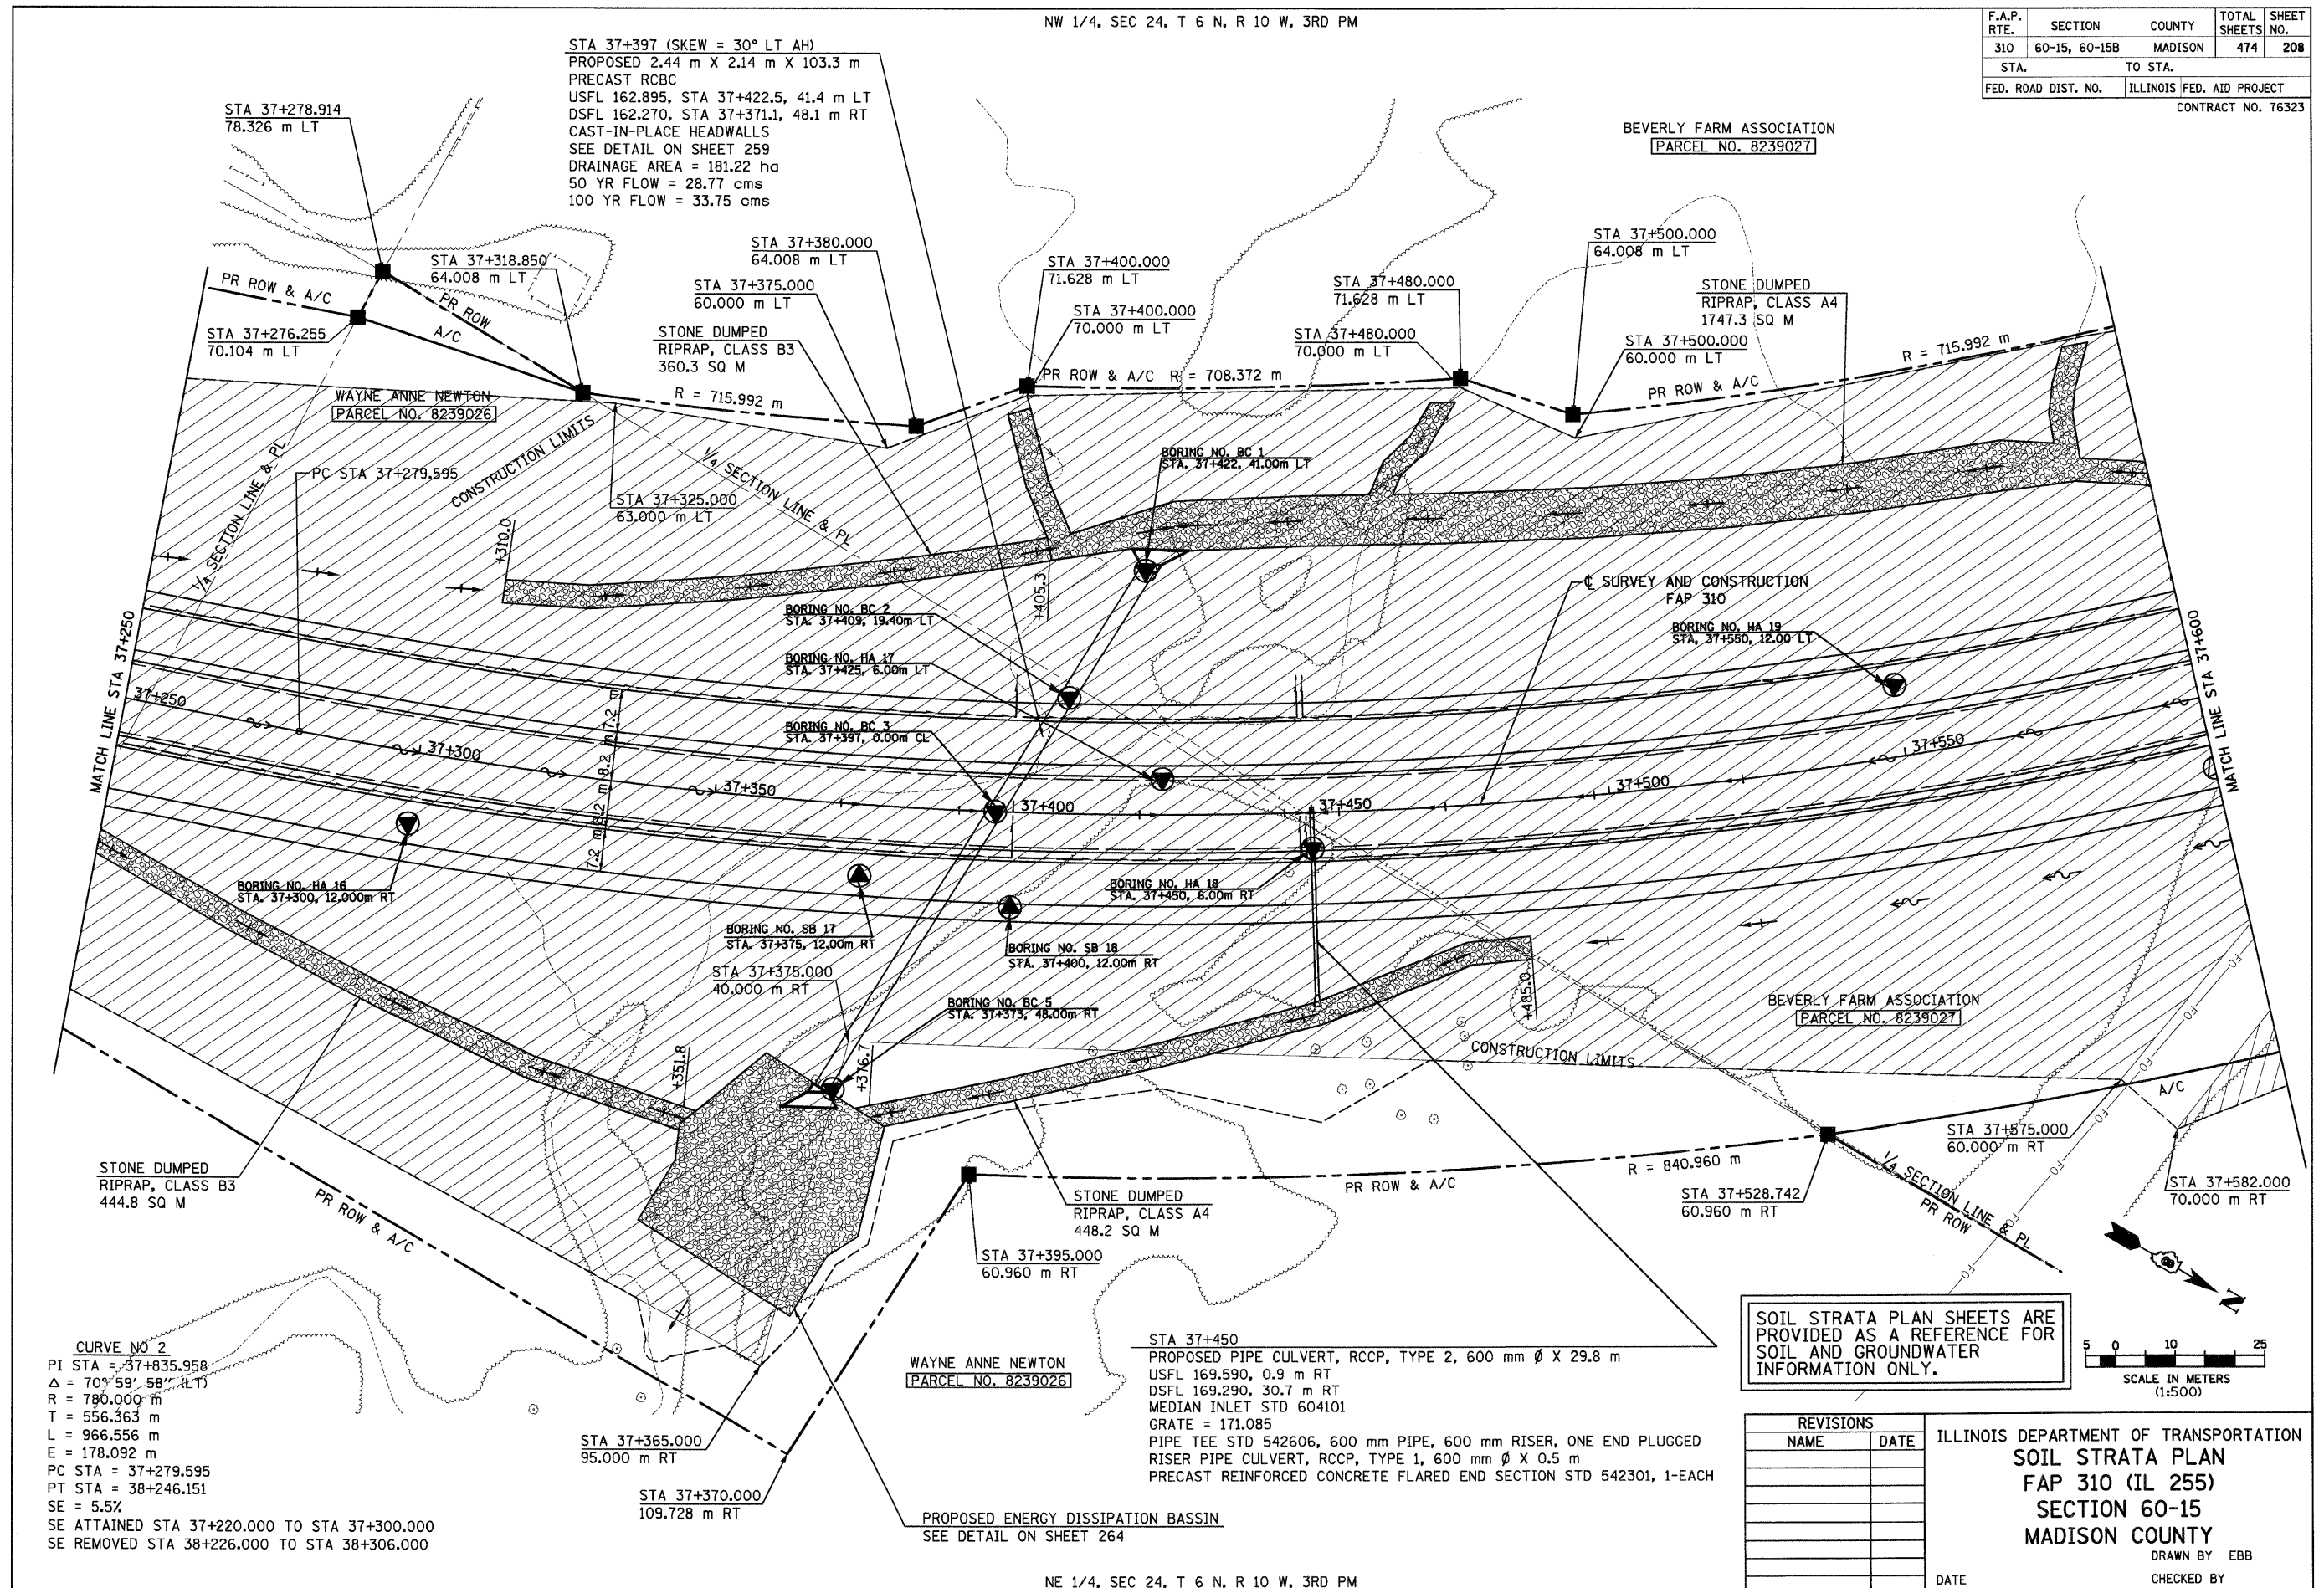

SOIL STRATA PLAN SHEETS ARE PROVIDED AS A REFERENCE FOR SOIL AND GROUNDWATER INFORMATION ONLY.

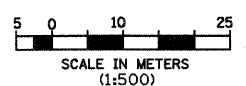

| REVISIONS |      |
|-----------|------|
| NAME      | DATE |
|           |      |
|           |      |
|           |      |
|           |      |
|           |      |

ILLINOIS DEPARTMENT OF TRANSPORTATION  
**SOIL STRATA PLAN**  
**FAP 310 (IL 255)**  
**SECTION 60-15**  
**MADISON COUNTY**  
 DRAWN BY EBB  
 CHECKED BY  
 DATE