


FINAL SURVEY	SURVEYED	BY	DATE
SURVEY	PLOTTED		
NOTE BOOK	TEMPLATE		
NO.	AREAS	CHECKED	

ORIGINAL SURVEY	SURVEYED	BY	DATE
SURVEY	PLOTTED		
NOTE BOOK	TEMPLATE		
NO.	AREAS	CHECKED	

F.A.P. RTE.	SECTION	COUNTY	TOTAL SHEETS	SHEET NO.
310	60-15, 60-15B	MADISON	474	210
STA.	TO STA.			
FED. ROAD DIST. NO.	ILLINOIS FED. AID PROJECT			
CONTRACT NO. 76323				

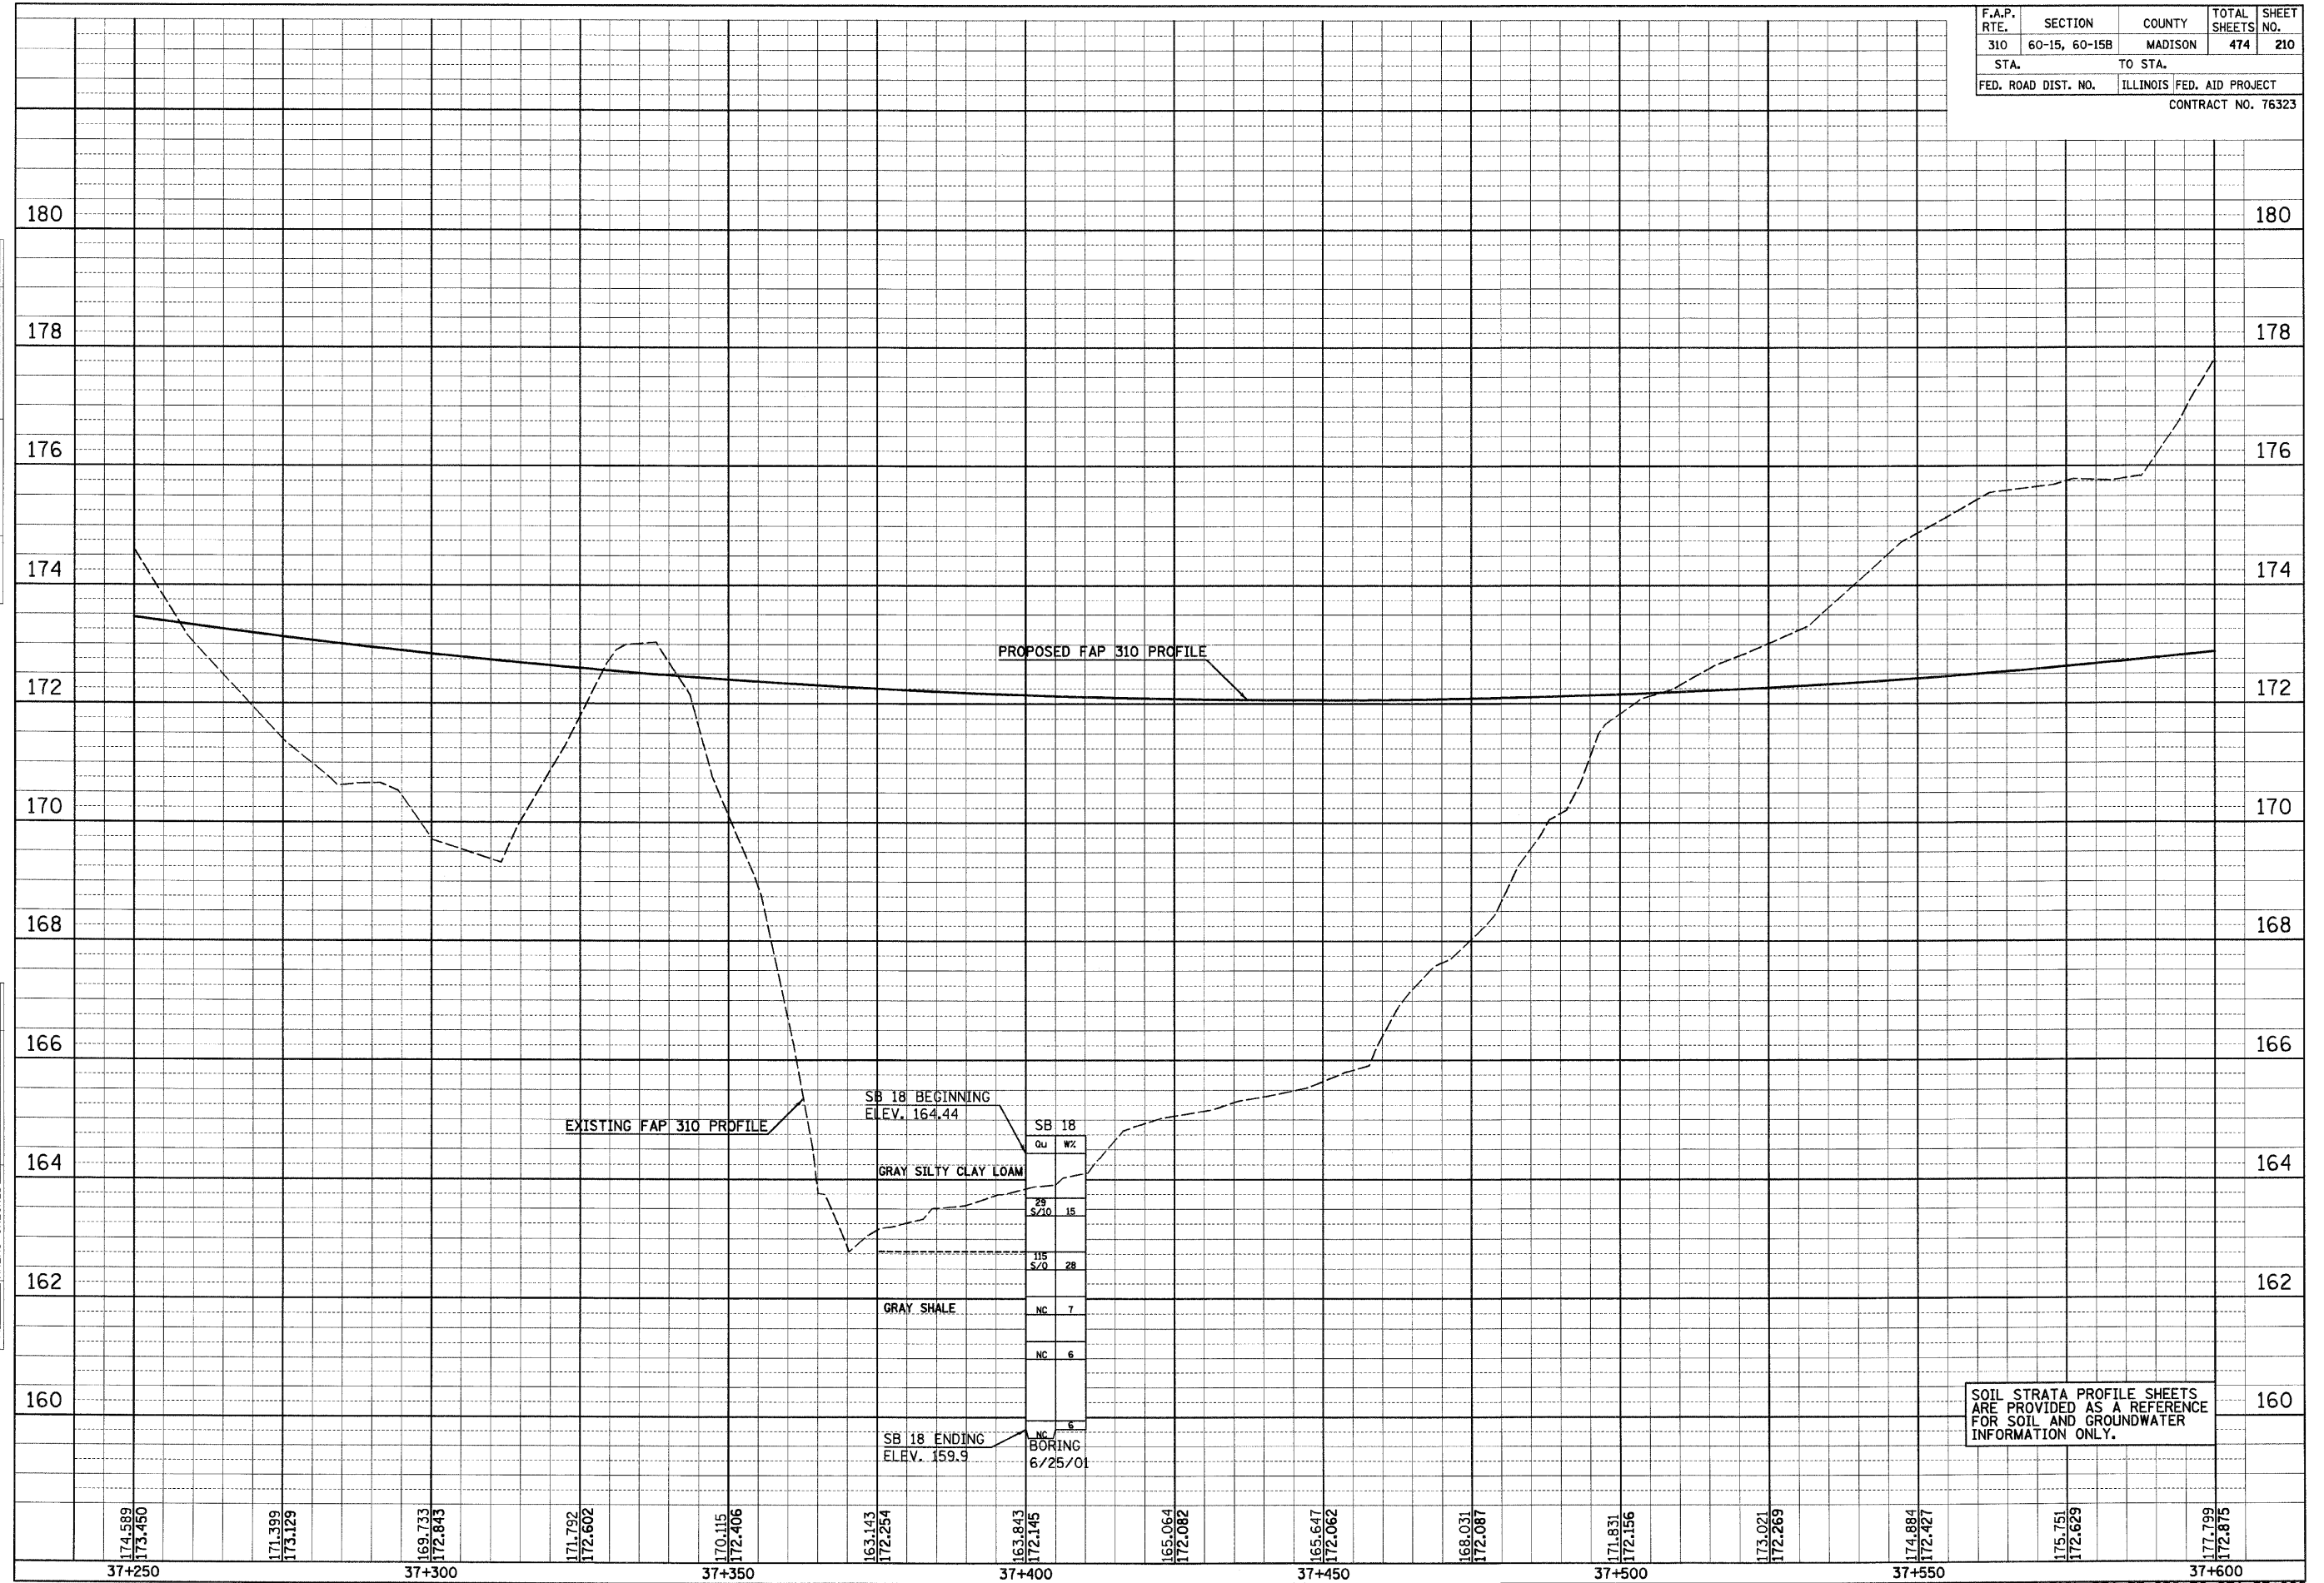

SOIL STRATA PROFILE SHEETS
ARE PROVIDED AS A REFERENCE
FOR SOIL AND GROUNDWATER
INFORMATION ONLY.

174.589 173.450	171.399 173.129	169.733 172.843	171.792 172.602	170.115 172.406	163.143 172.254	163.843 172.145	165.064 172.082	165.647 172.062	168.031 172.087	171.831 172.156	173.021 172.269	174.884 172.427	175.751 172.629	177.799 172.875
37+250	37+300	37+350	37+400	37+450	37+500	37+550	37+600							