


2:28:57 PM

iles\00024\mainline\soilstrata\profile015e10.dgn

FINAL SURVEY	SURVEYED	BY	DATE
SURVEY PLOTTED	PLOTTED		
NOTE BOOK	TEMPLATE		
NO.	AREAS CHECKED		

ORIGINAL SURVEY	SURVEYED	BY	DATE
SURVEY PLOTTED	PLOTTED		
NOTE BOOK	TEMPLATE		
NO.	AREAS CHECKED		

F.A.P. RTE.	SECTION	COUNTY	TOTAL SHEETS	SHEET NO.
310	60-15, 60-15B	MADISON	474	217
STA.		TO STA.		
FED. ROAD DIST. NO.		ILLINOIS FED. AID PROJECT		
CONTRACT NO. 76323				

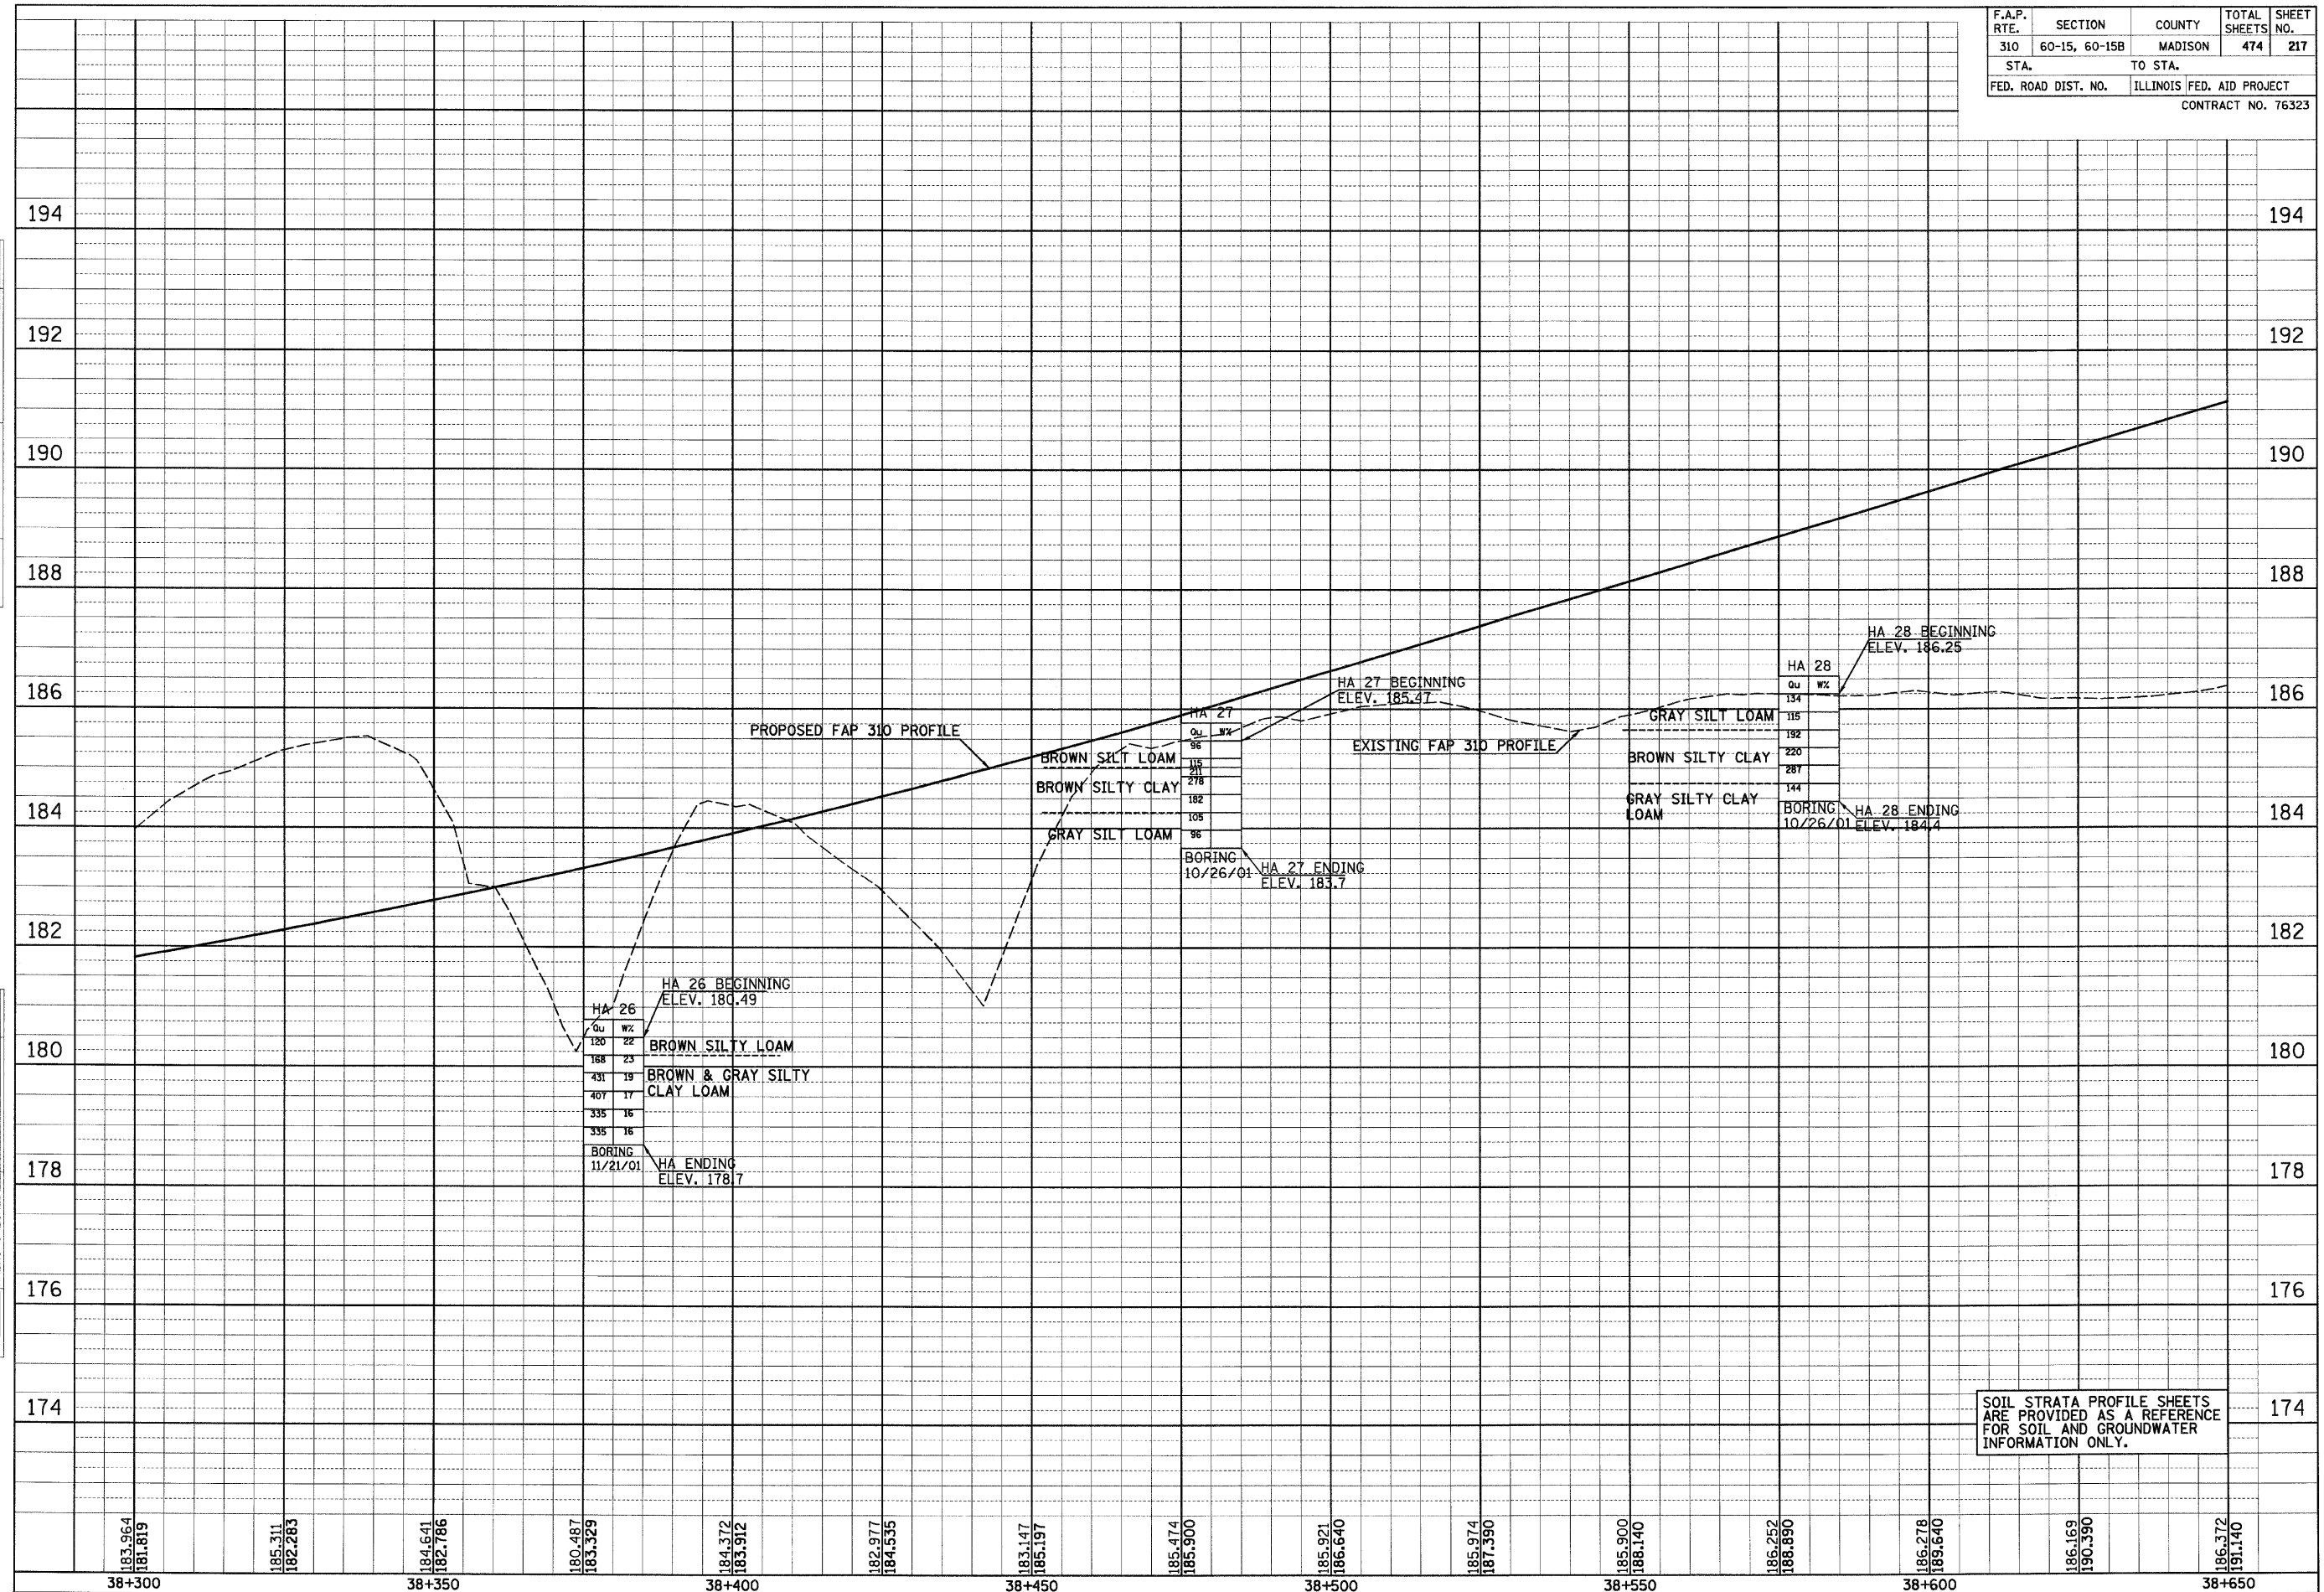

183.964
181.819
38+300

185.311
182.283
38+350

184.641
182.786
38+350

180.487
183.329
38+400

184.372
183.912
38+400

182.977
184.535
38+450

183.147
185.197
38+450

185.474
185.900
38+500

186.921
186.640
38+500

185.974
187.390
38+550

185.900
188.140
38+550

186.232
188.890
38+600

186.278
189.640
38+600

186.169
190.390
38+650

186.372
191.140
38+650

IL 255 (FAP 310), STA 38+300 TO STA 38+650