


2:10:15 PM

p:\00files\00024\mainline\soilstrata\prof-ramp-ab.dgn

FINAL SURVEY PLOTTED	BY	DATE
SURVEY PLOTTED		
NOTE BOOK TEMPLATE		
AREAS CHECKED		
NO.		

ORIGINAL SURVEY PLOTTED	BY	DATE
SURVEY PLOTTED		
NOTE BOOK TEMPLATE		
AREAS CHECKED		
NO.		

F.A.P. RTE.	SECTION	COUNTY	TOTAL SHEETS	SHEET NO.
310	60-15, 60-15B	MADISON	474	218
STA.		TO STA.		
FED. ROAD DIST. NO.		ILLINOIS FED. AID PROJECT		
CONTRACT NO. 76323				

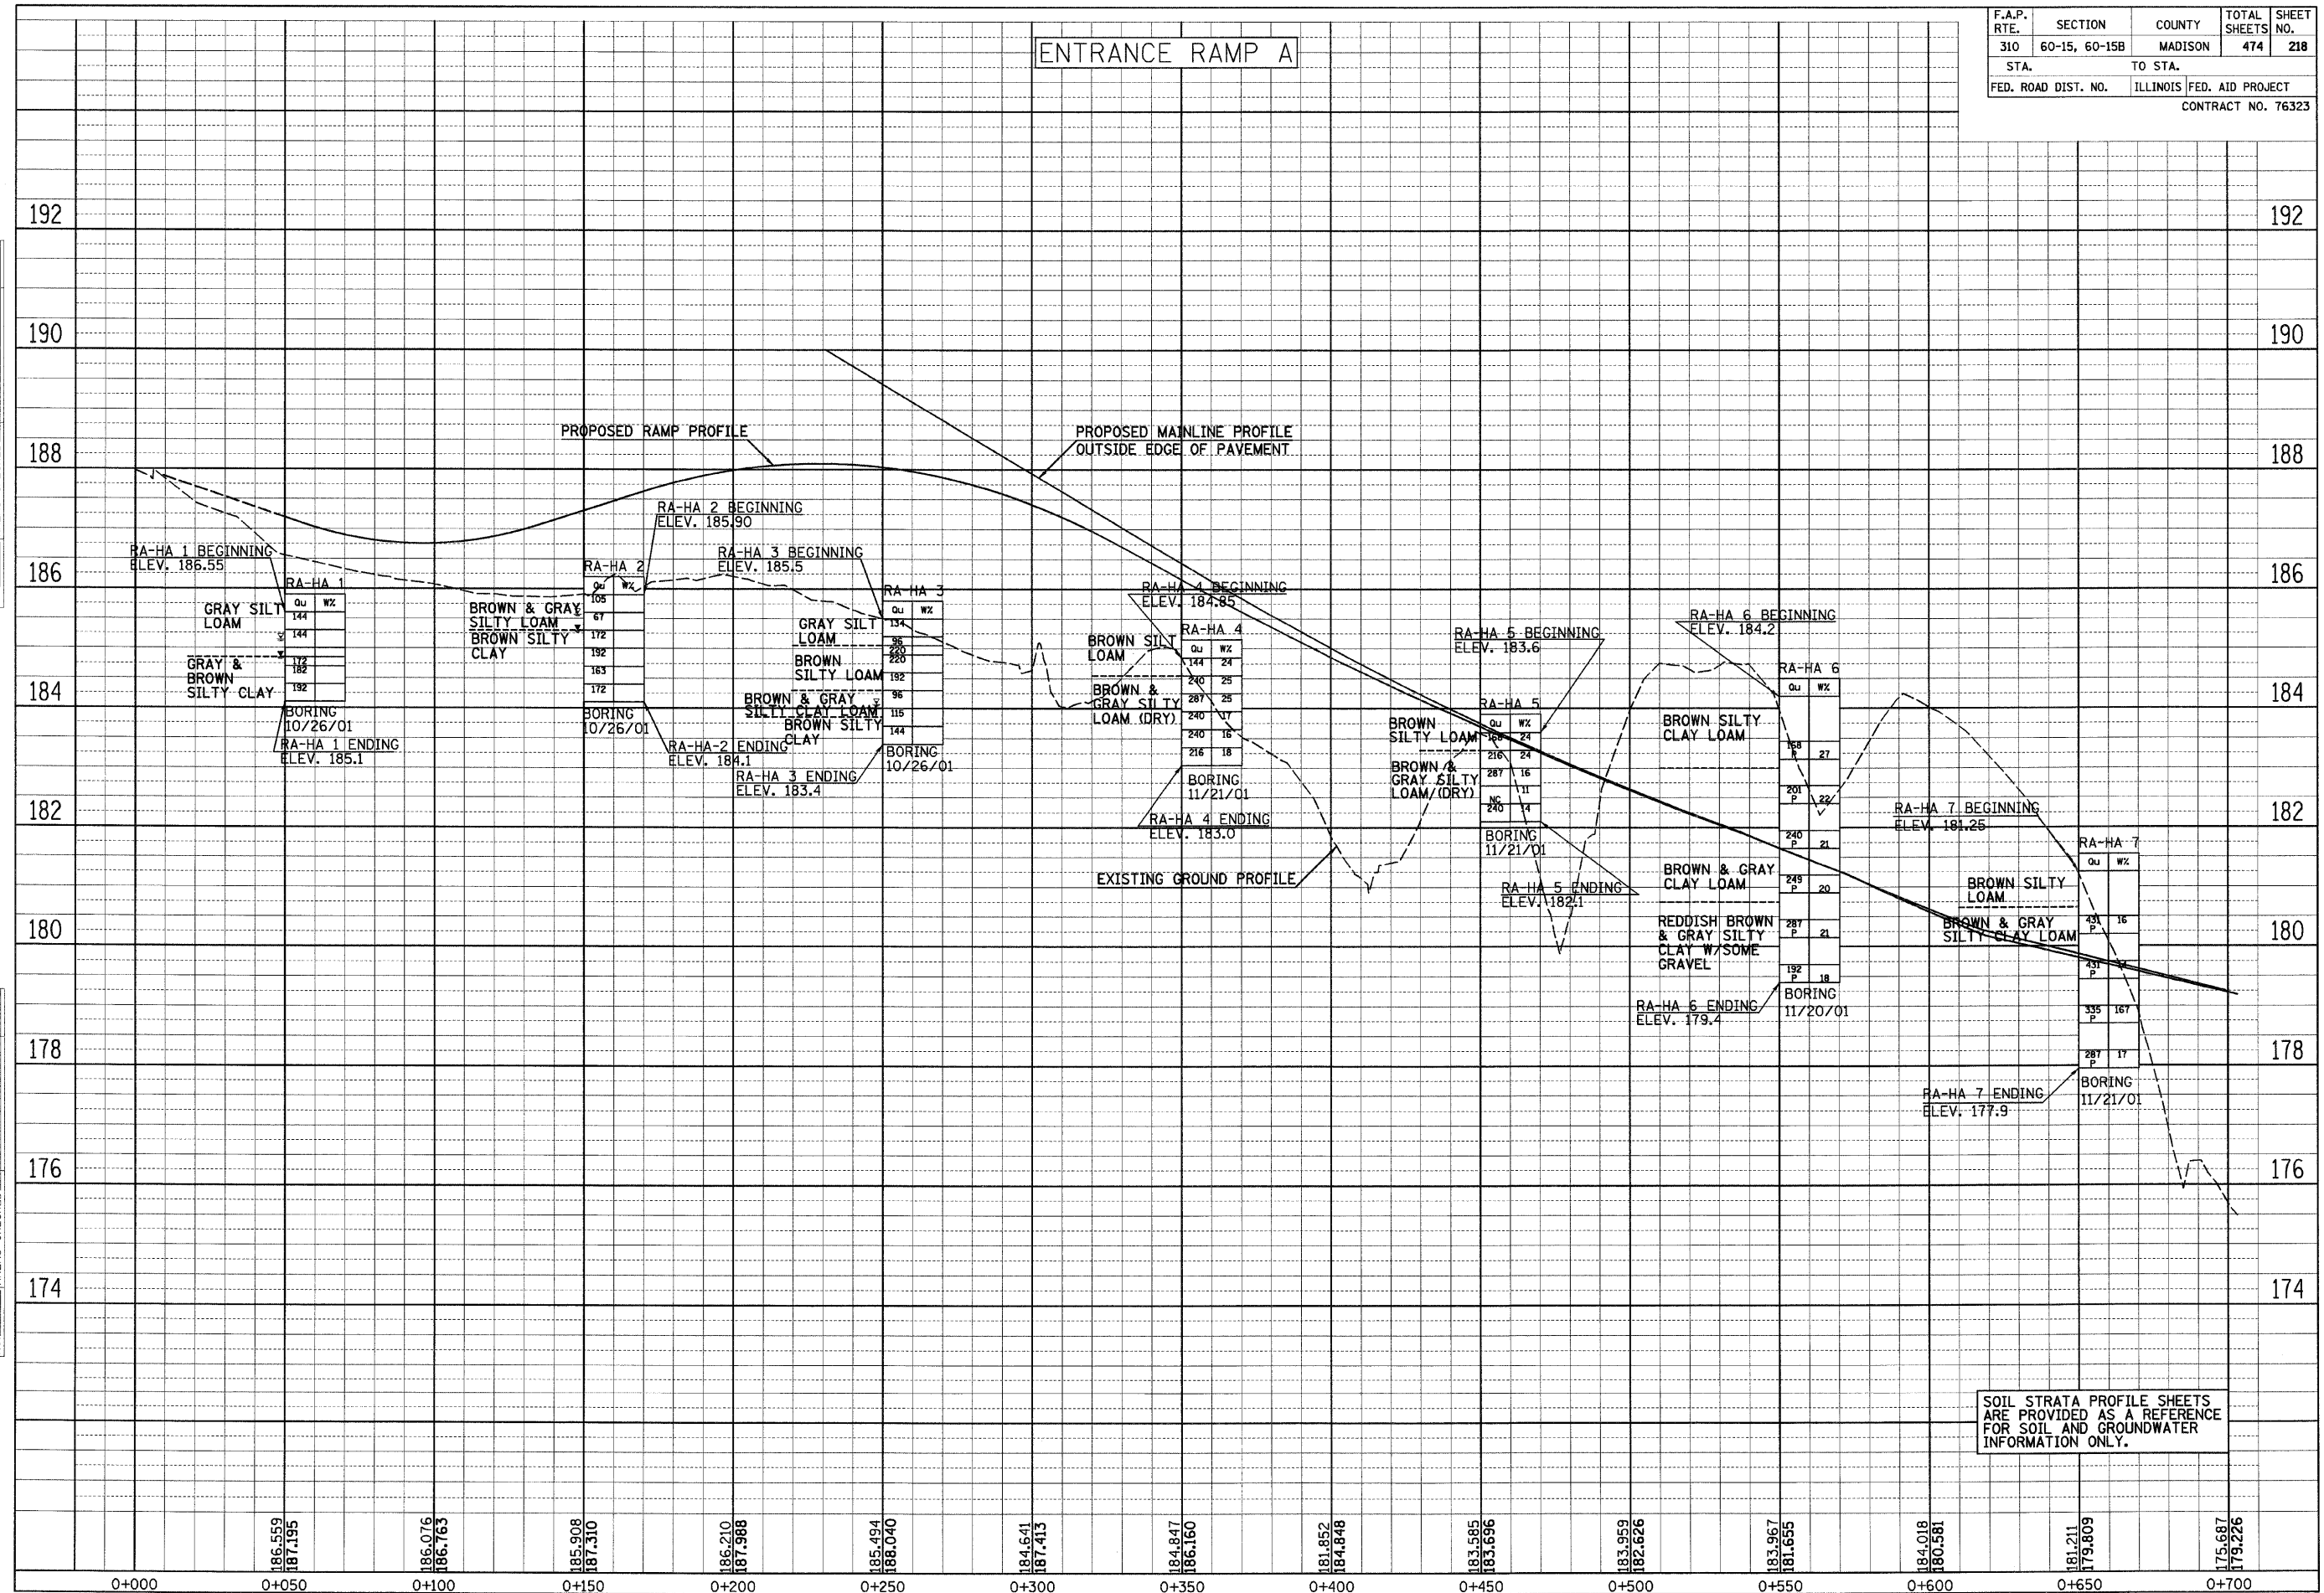

0+000	186.559 187.195	0+050	186.076 186.763	0+100	185.908 187.310	0+150	186.210 187.988	0+200	185.494 188.040	0+250	184.641 187.415	0+300	184.847 186.160	0+350	181.852 184.848	0+400	183.585 185.696	0+450	183.959 182.626	0+500	183.967 181.655	0+550	184.018 180.581	0+600	181.211 179.809	0+650	175.687 179.226	0+700
-------	--------------------	-------	--------------------	-------	--------------------	-------	--------------------	-------	--------------------	-------	--------------------	-------	--------------------	-------	--------------------	-------	--------------------	-------	--------------------	-------	--------------------	-------	--------------------	-------	--------------------	-------	--------------------	-------