


2:16:39 PM

lea\00224\dmainline\soilstrate\profile15a12.dgn

FINAL SURVEY	BY	DATE
SURVEY PLOTTED		
NOTE BOOK TEMPLATE		
AREAS CHECKED		
NO.		

ORIGINAL SURVEY	BY	DATE
SURVEY PLOTTED		
NOTE BOOK TEMPLATE		
AREAS CHECKED		
NO.		

F.A.P. RTE.	SECTION	COUNTY	TOTAL SHEETS	SHEET NO.
310	60-15, 60-15B	MADISON	474	229
STA.		TO STA.		
FED. ROAD DIST. NO.		ILLINOIS FED. AID PROJECT		
CONTRACT NO. 76323				

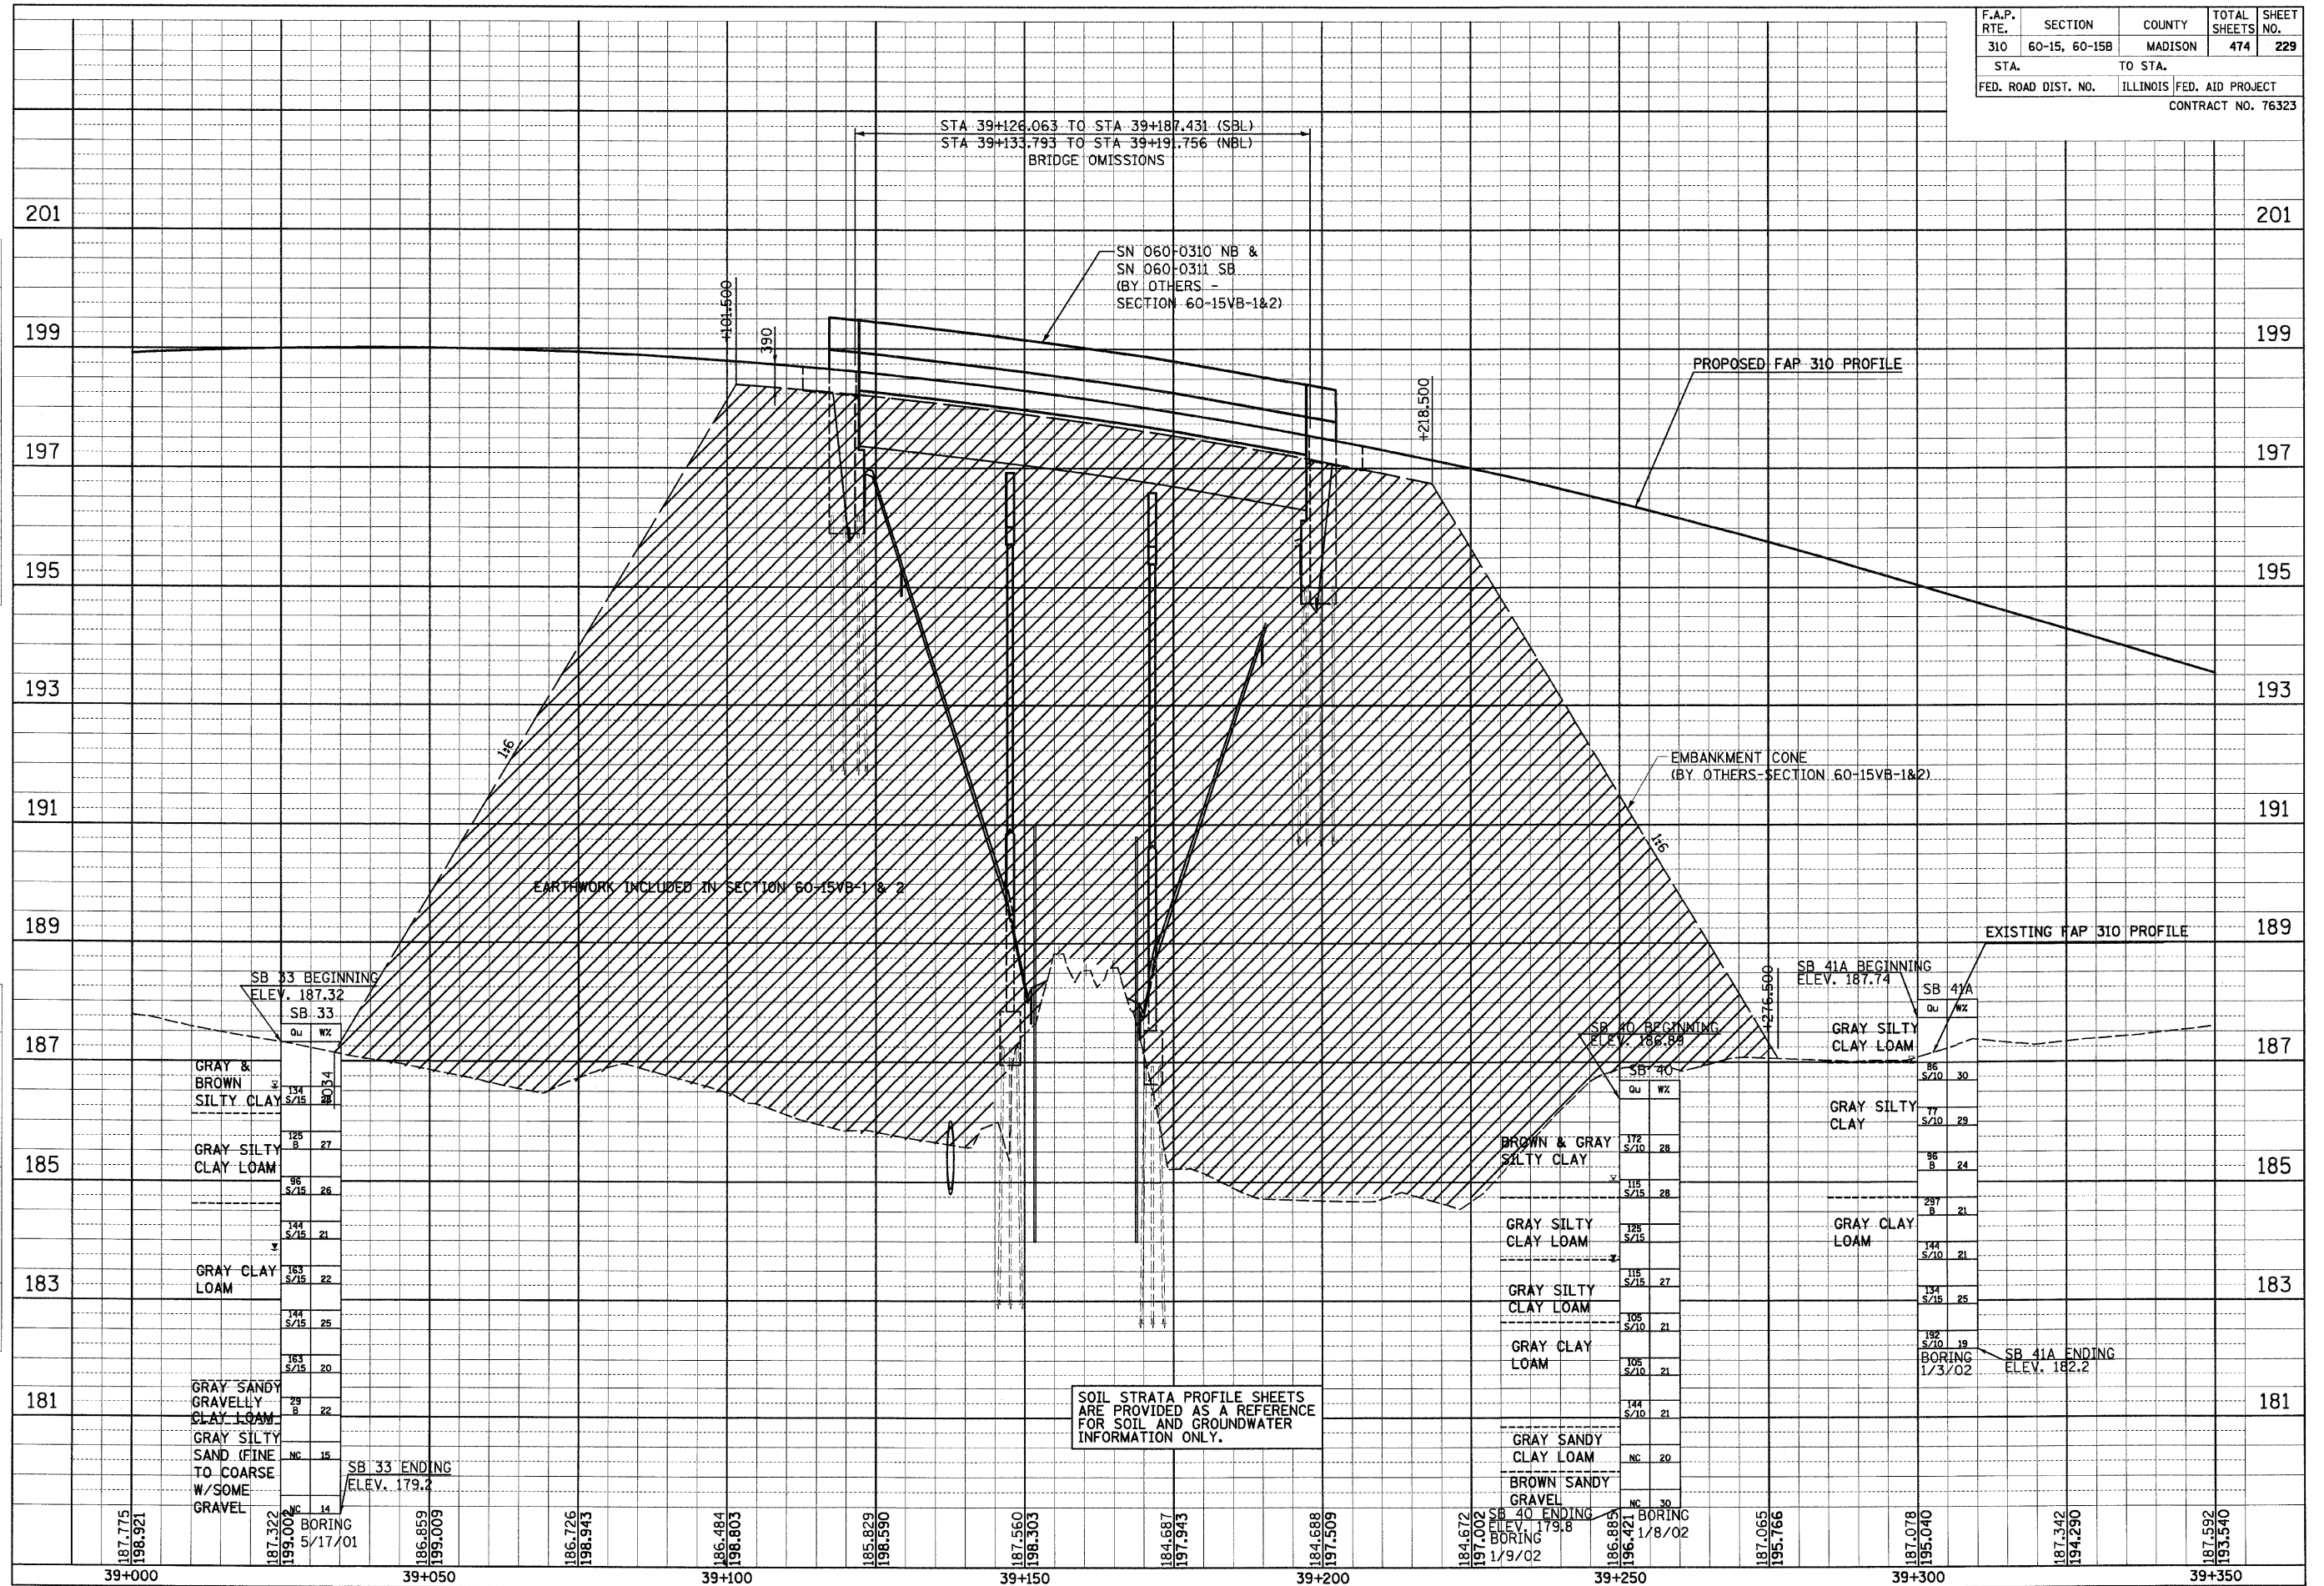

187.775 196.921 187.322 199.009 186.859 199.009 186.726 198.943 186.484 198.803 185.829 198.590 187.560 198.303 184.687 197.943 184.688 197.509 184.672 197.002 186.889 196.421 187.065 195.766 187.078 195.040 187.342 194.290 187.592 193.540

39+000 39+050 39+100 39+150 39+200 39+250 39+300 39+350