


2:18:58 PM

p:\00files\00224\dmainline\soilstrata\prof-ramp-ef.dgn

FINAL SURVEY	BY	DATE
SURVEY PLOTTED		
NOTE BOOK TEMPLATE		
AREAS CHECKED		
NO.		

ORIGINAL SURVEY	BY	DATE
SURVEY PLOTTED		
NOTE BOOK TEMPLATE		
AREAS CHECKED		
NO.		

F.A.P. RTE.	SECTION	COUNTY	TOTAL SHEETS	SHEET NO.
310	60-15, 60-15B	MADISON	474	234
STA.		TO STA.		
FED. ROAD DIST. NO.		ILLINOIS FED. AID PROJECT		
CONTRACT NO. 76323				

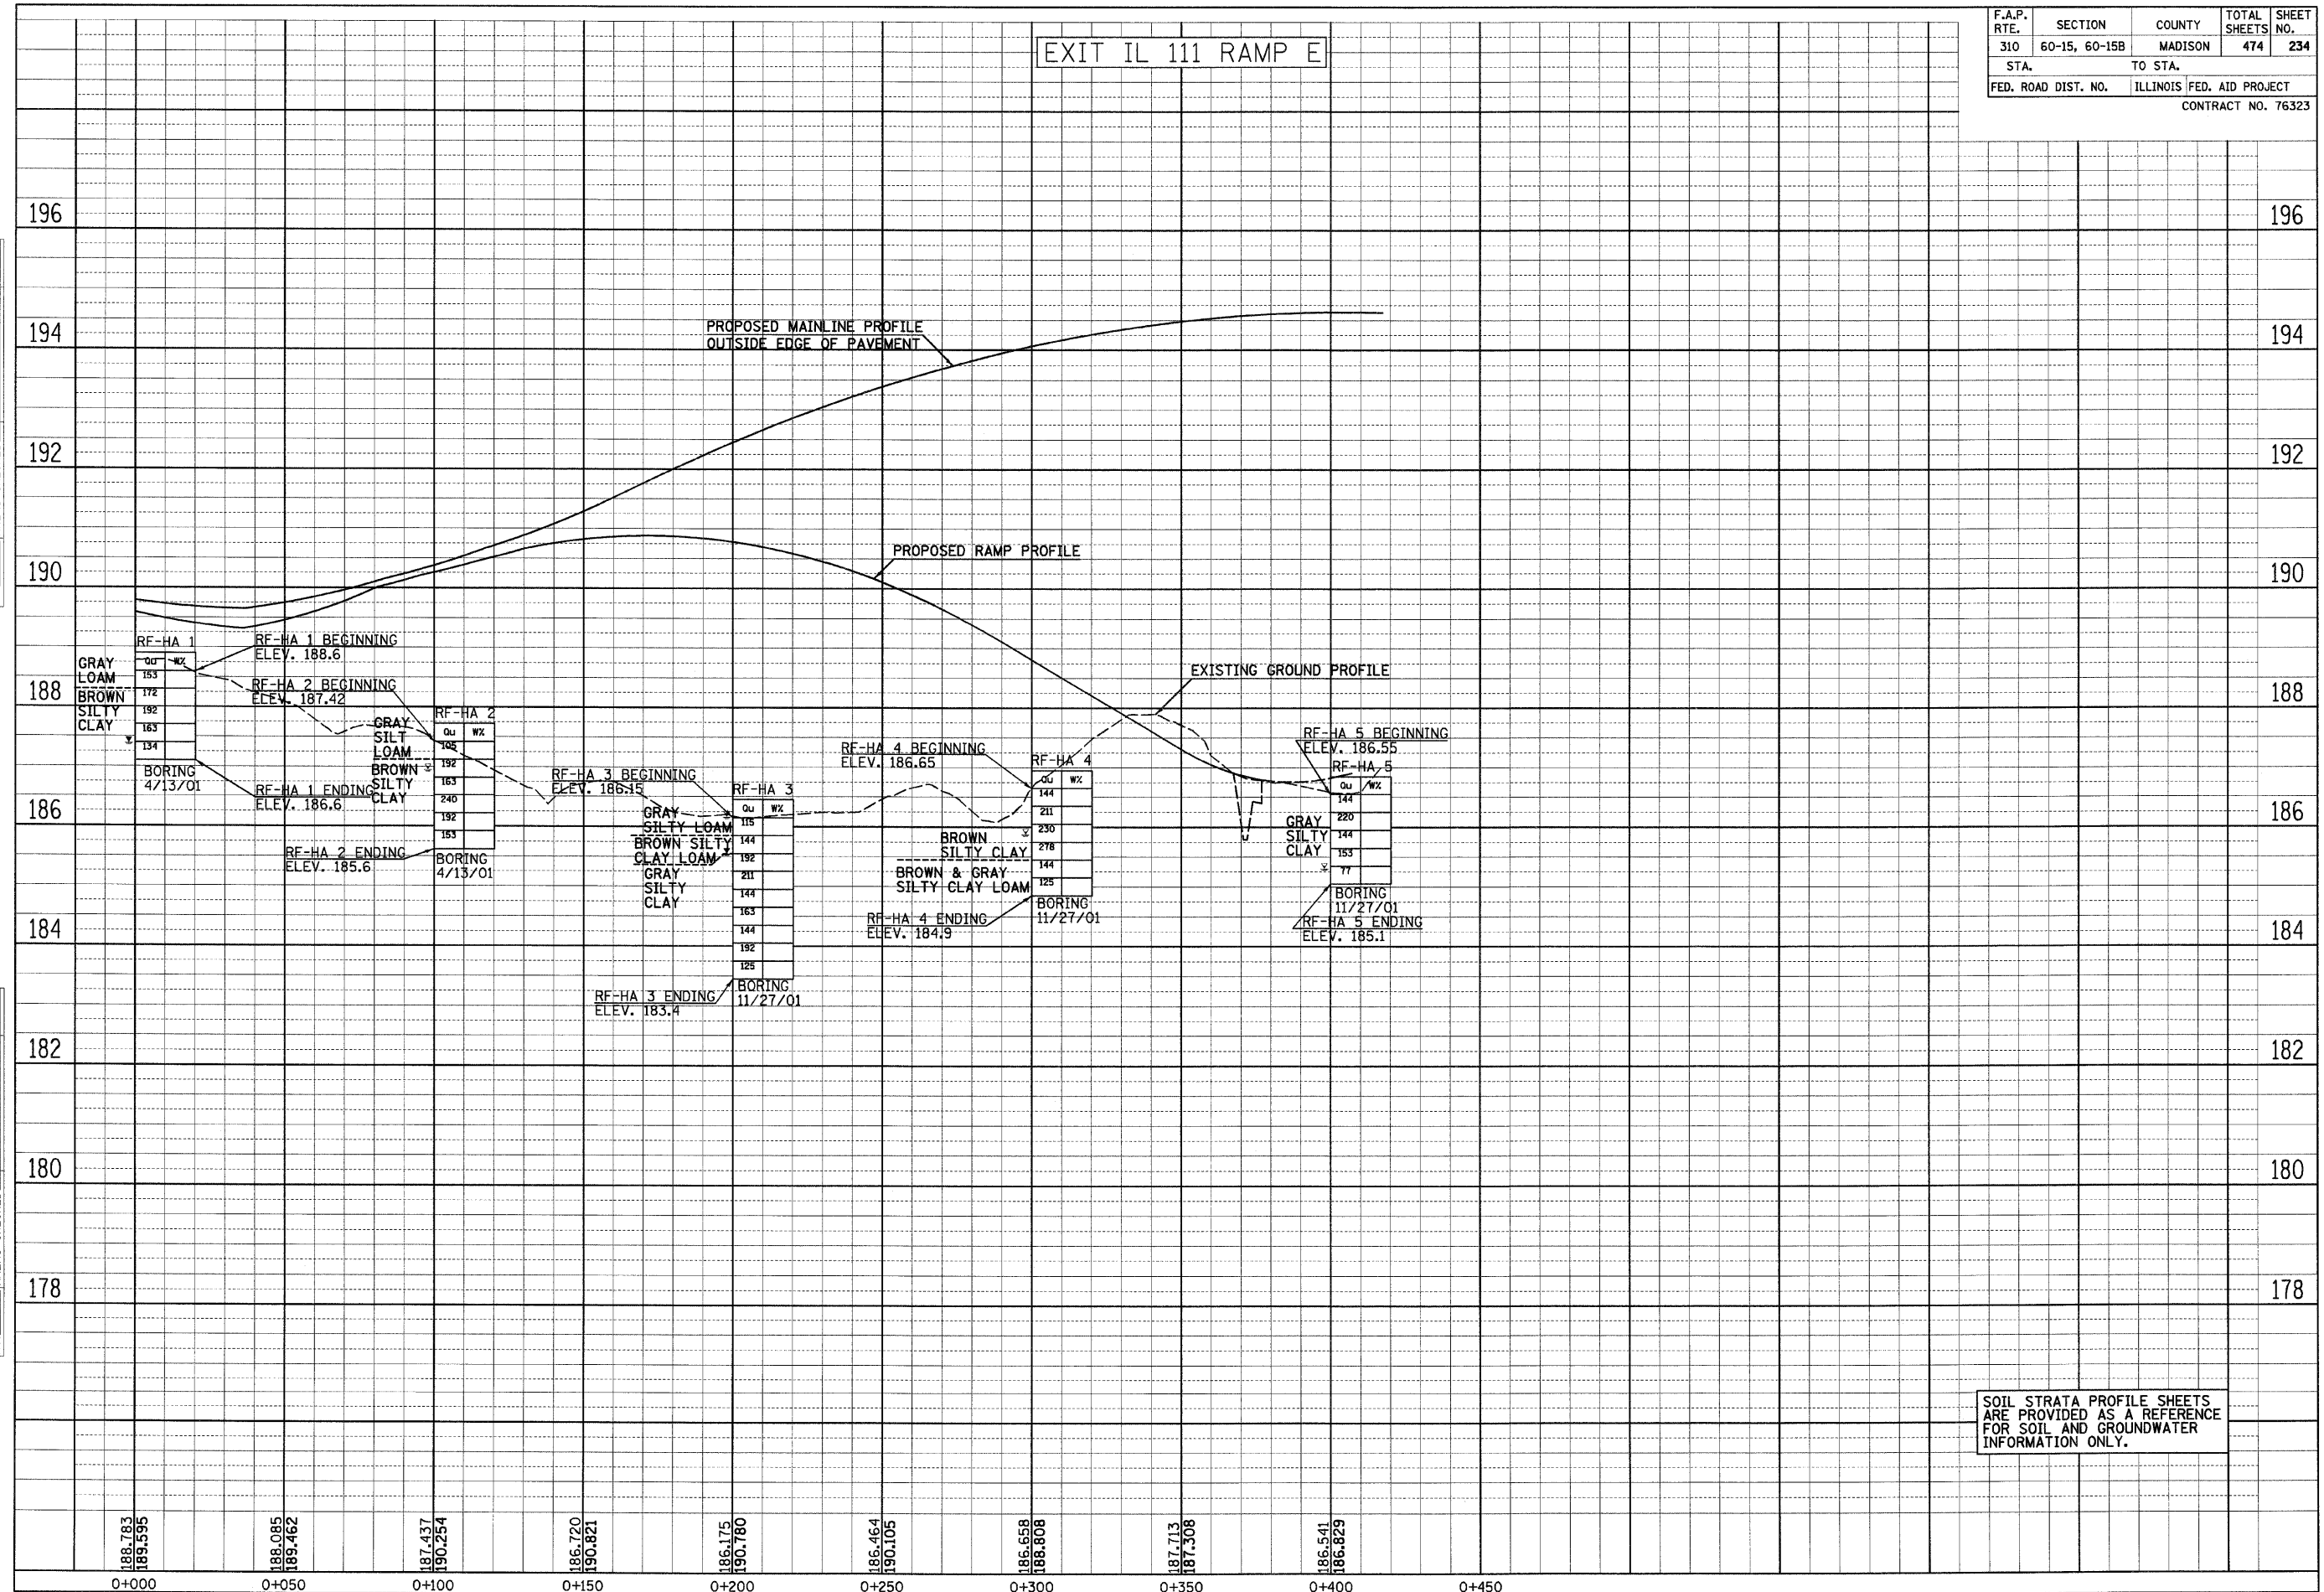

SOIL STRATA PROFILE SHEETS ARE PROVIDED AS A REFERENCE FOR SOIL AND GROUNDWATER INFORMATION ONLY.

188.783
189.595
0+000

188.085
189.462
0+050

187.437
190.254
0+100

186.720
190.821
0+150

186.175
190.780
0+200

186.464
190.105
0+250

186.668
188.808
0+300

187.713
187.308
0+350

186.541
186.829
0+400

0+450