


2:24:23 PM

FINAL SURVEYED	BY	DATE
SURVEY PLOTTED		
NOTE BOOK TEMPLATE		
AREAS CHECKED		
NO.		

ORIGINAL SURVEYED	BY	DATE
SURVEY PLOTTED		
NOTE BOOK TEMPLATE		
AREAS CHECKED		
NO.		

F.A.P. RTE.	SECTION	COUNTY	TOTAL SHEETS	SHEET NO.
310	60-15, 60-15B	MADISON	474	243
STA.		TO STA.		
FED. ROAD DIST. NO.		ILLINOIS FED. AID PROJECT		
CONTRACT NO. 76323				

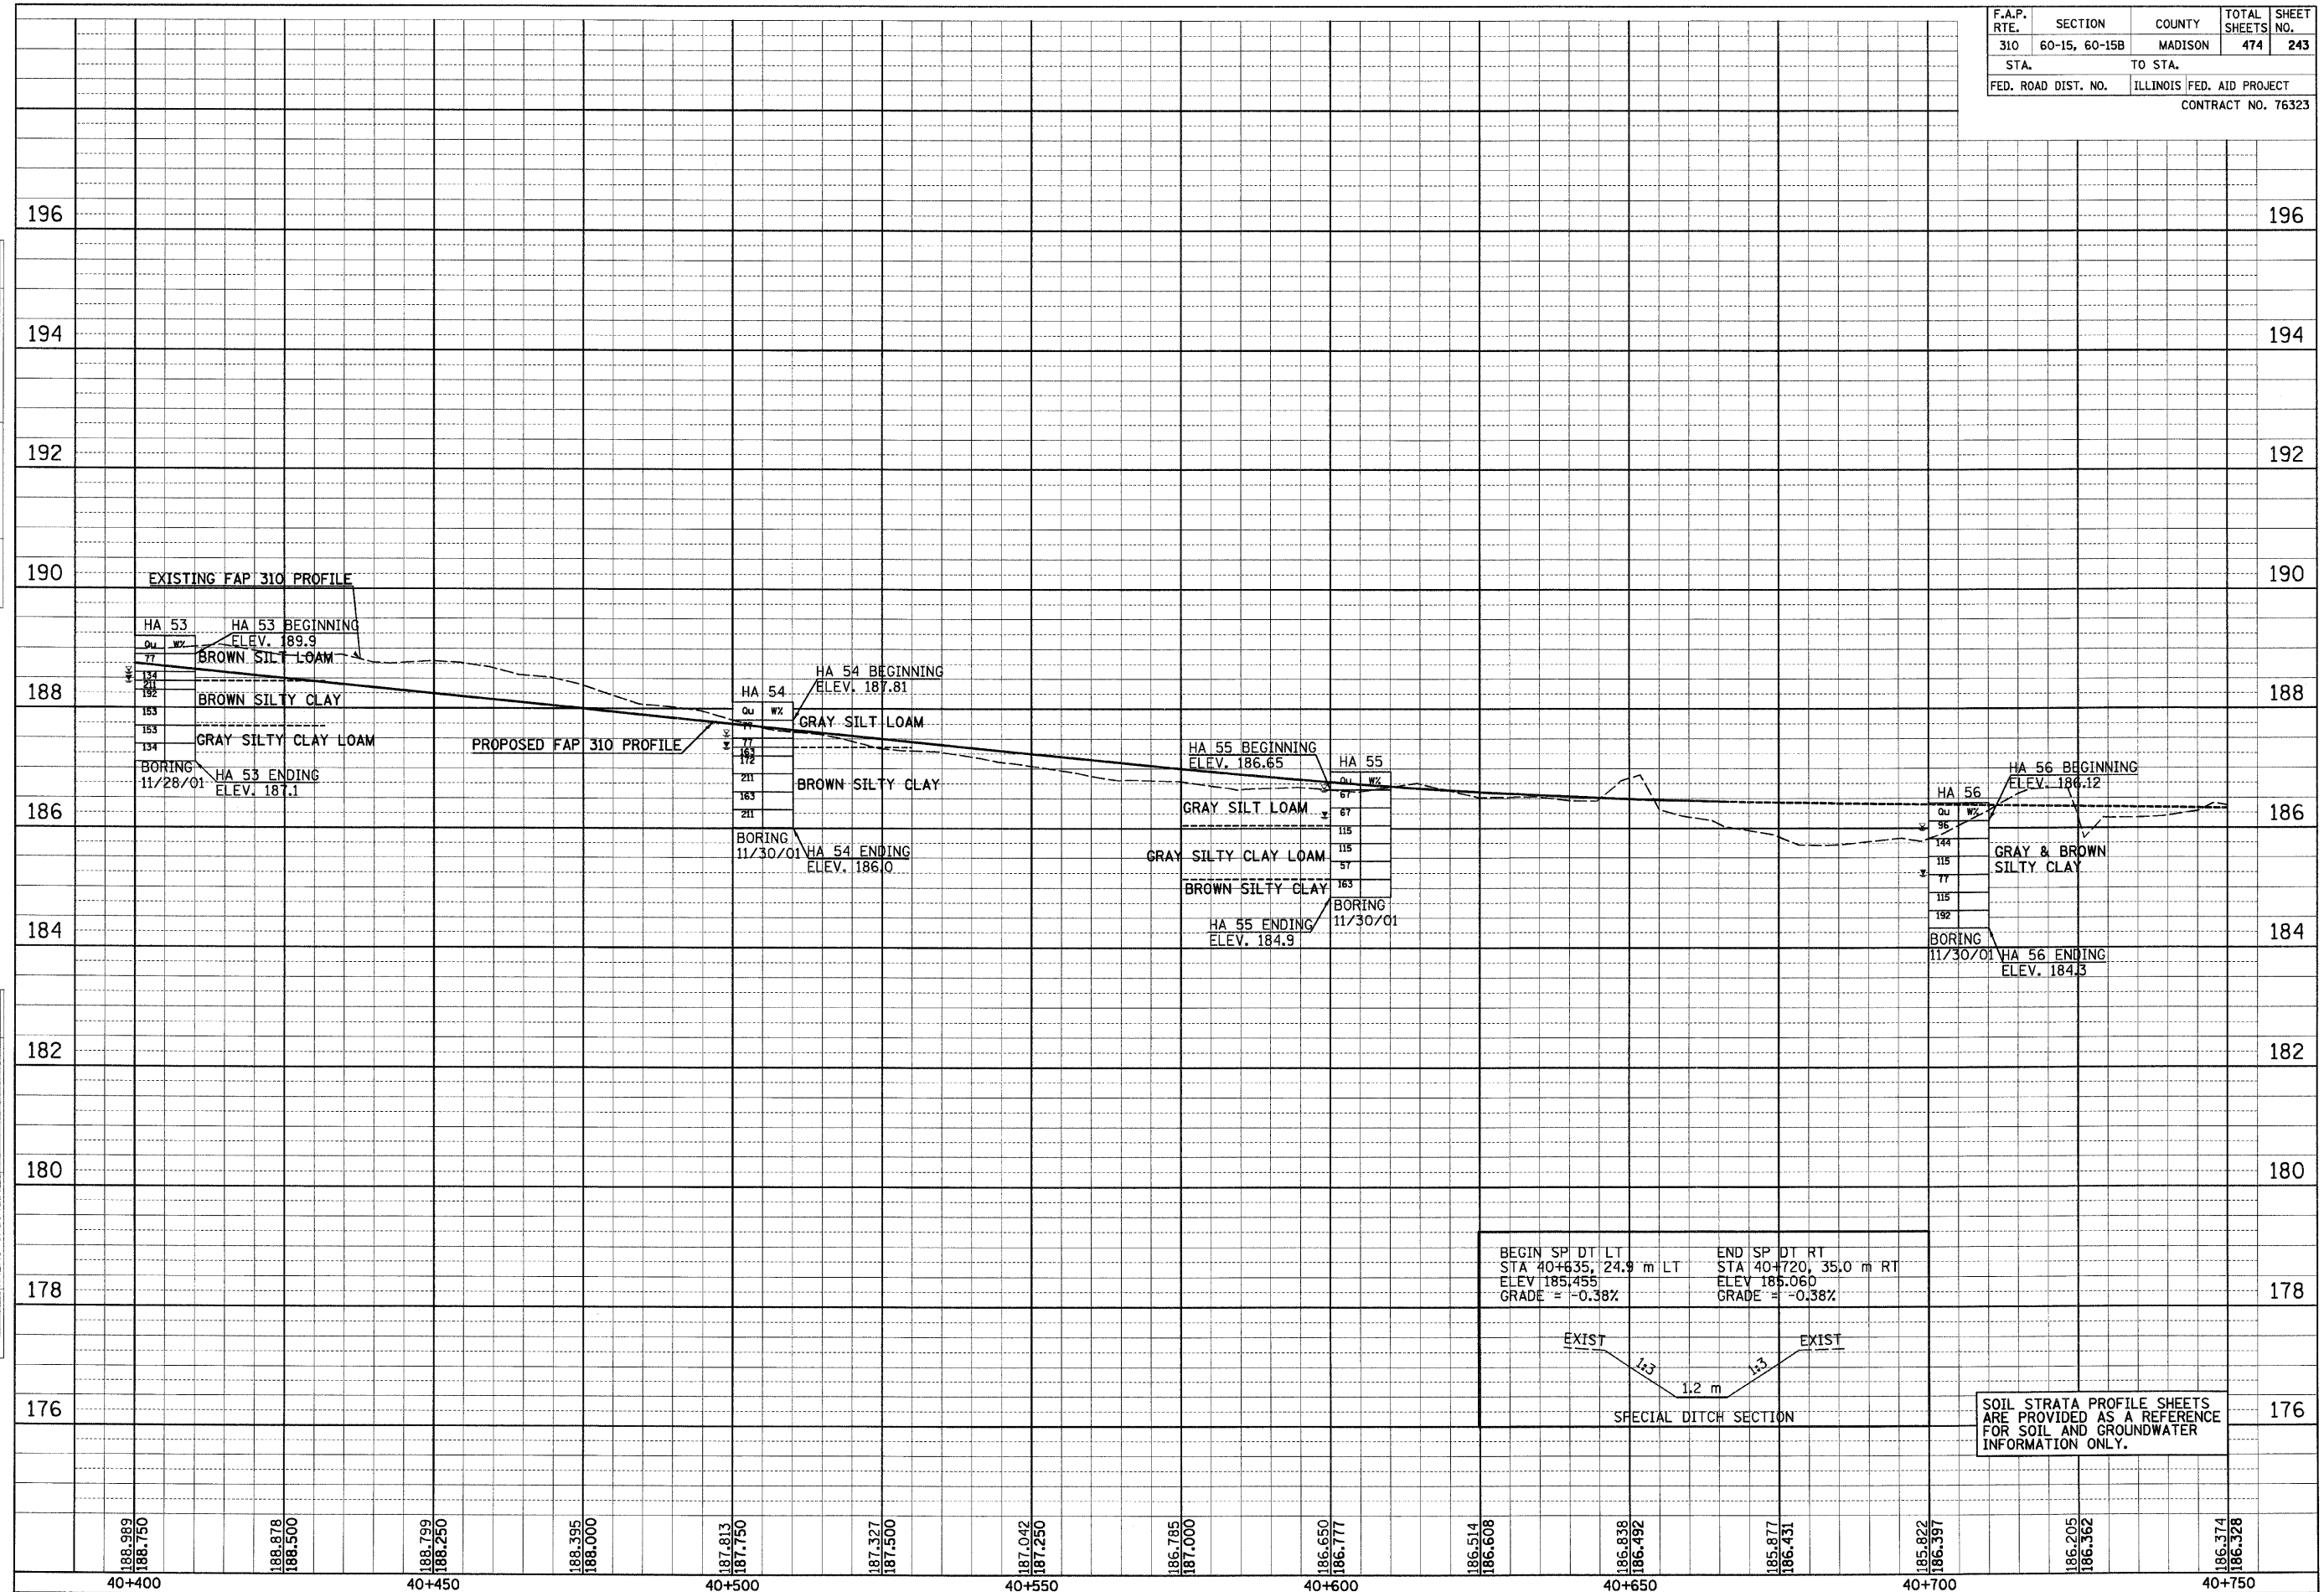

p:\00files\00024\admin\line\soilstrata\profile015a16.dgn

188.989 188.750 188.878 188.500 188.799 188.250 188.395 188.000 187.813 187.750 187.327 187.500 187.042 187.250 186.785 187.000 186.650 186.777 186.514 186.608 186.838 186.492 186.877 186.431 186.822 186.397 186.205 186.362 186.374 186.328

40+400 40+450 40+500 40+550 40+600 40+650 40+700 40+750