


6/28/2007


F.A.P. RTE.	SECTION	COUNTY	TOTAL SHEETS	SHEET NO.
310	60-15, 60-15B	MADISON	474	254
STA.		TO STA.		
FED. ROAD DIST. NO.		ILLINOIS FED. AID PROJECT		
CONTRACT NO. 76323				

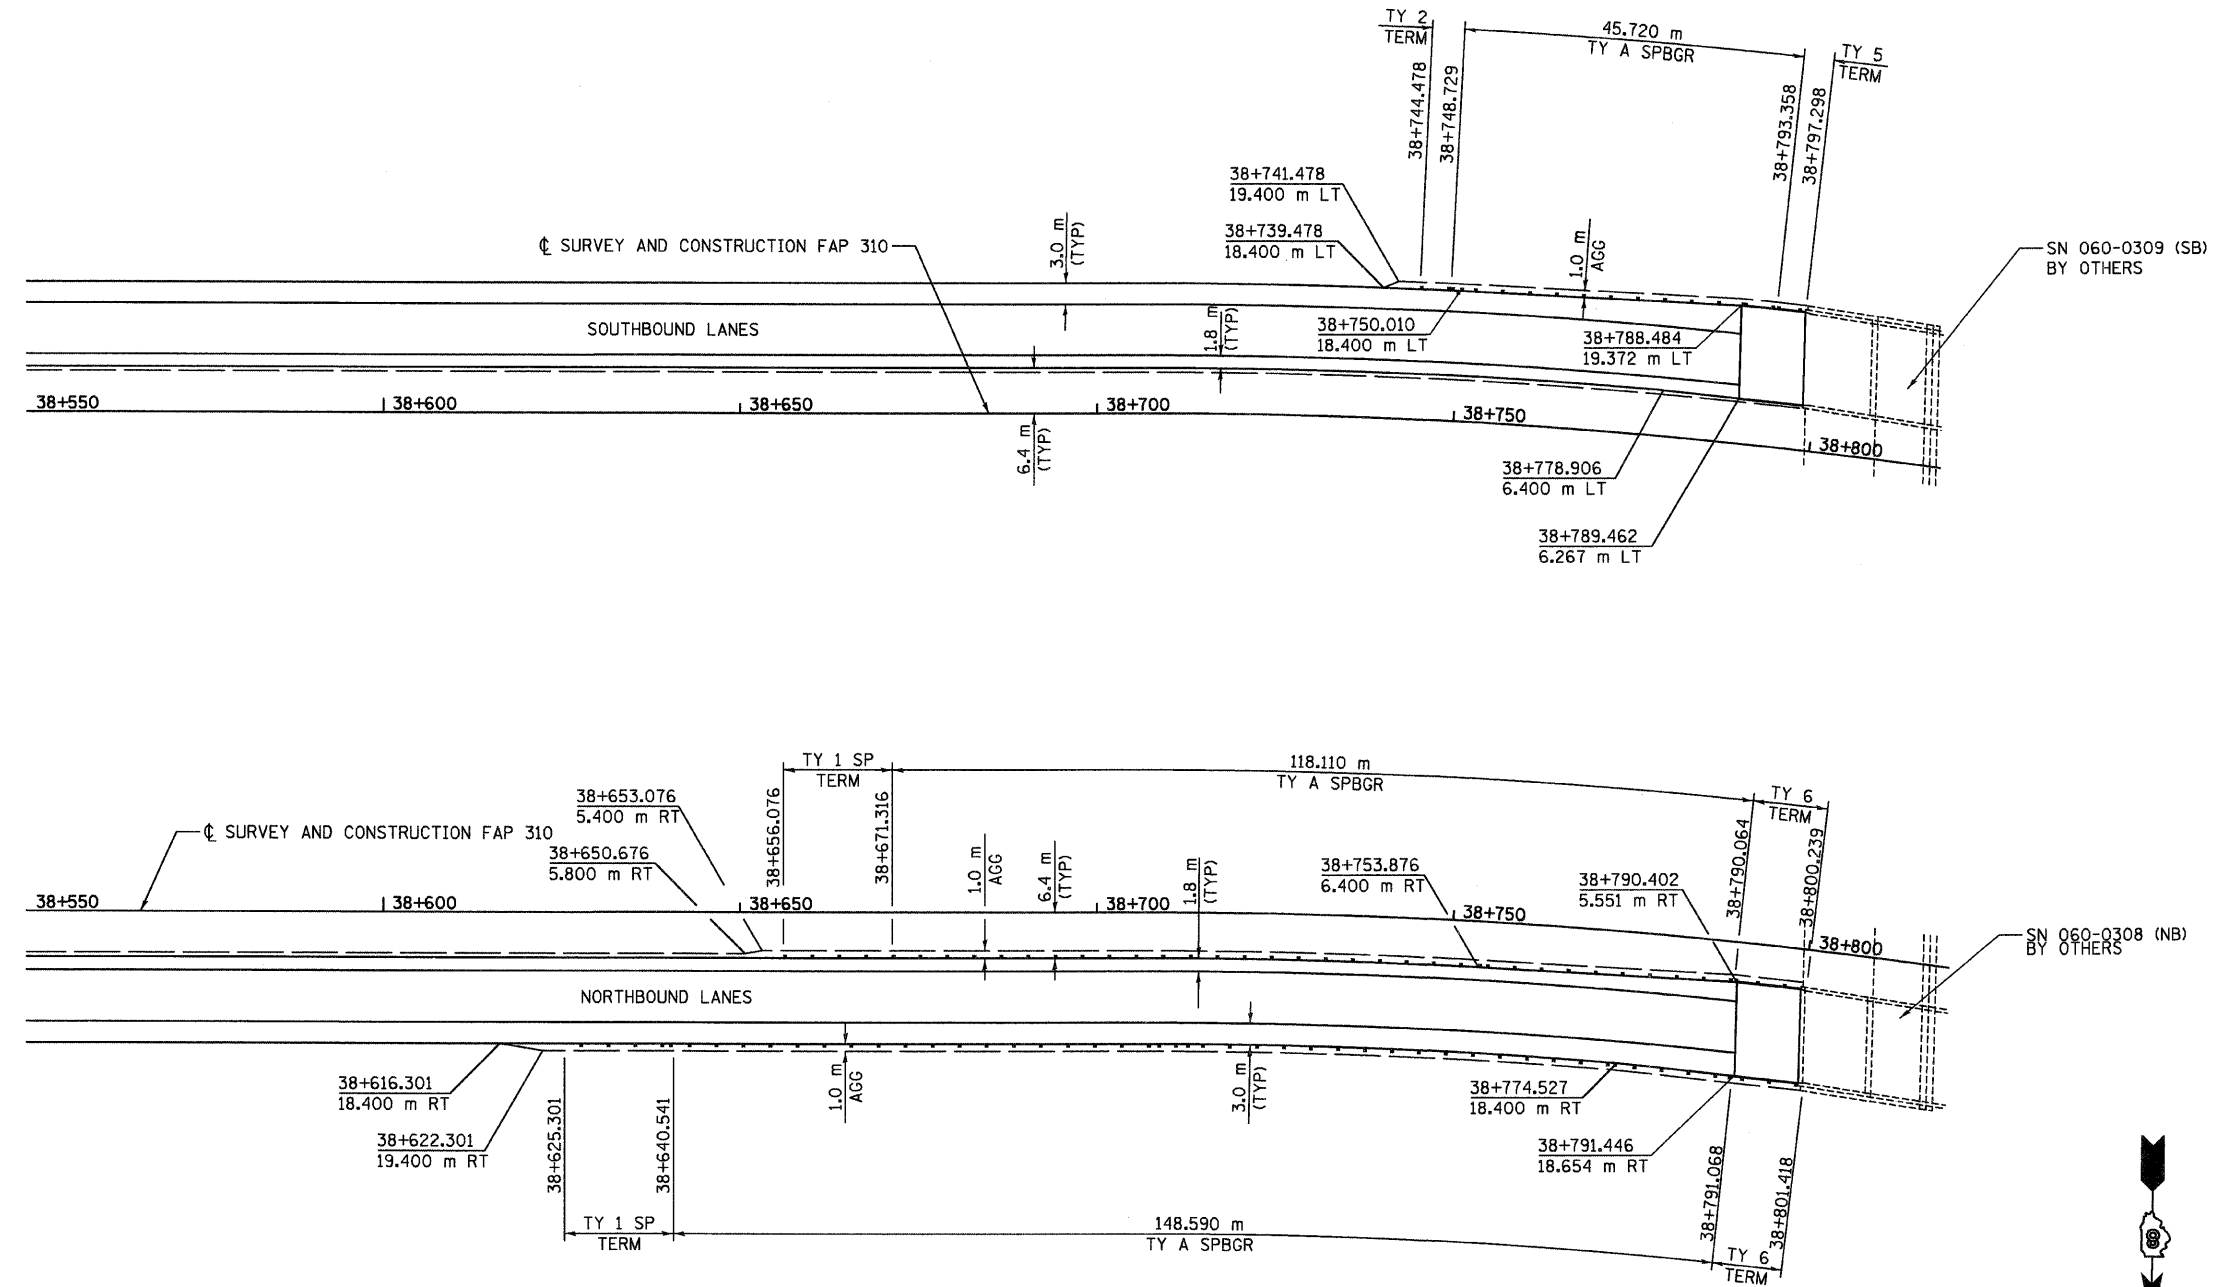

SN 060-0309 (SB)
BY OTHERS

SN 060-0308 (NB)
BY OTHERS

NOTE: ALL STATION / OFFSETS TO EDGE OF SHOULDER

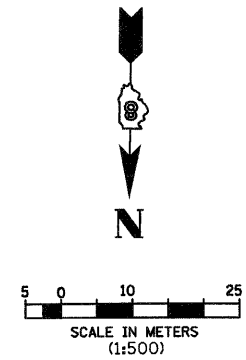

REVISIONS	
NAME	DATE

ILLINOIS DEPARTMENT OF TRANSPORTATION
GUARDRAIL & SHOULDER WIDENING
FAP 310 (IL 255)
SECTION 60-15
MADISON COUNTY
 DRAWN BY EBB
 CHECKED BY
 DATE

p:\02files\00024\dma\inline\detail\misc\spbgr-plan_3.dgn