


6/28/2007

F.A.P. RTE.	SECTION	COUNTY	TOTAL SHEETS	SHEET NO.
310	60-15, 60-15B	MADISON	474	261
STA.		TO STA.		
FED. ROAD DIST. NO.		ILLINOIS FED. AID PROJECT		
CONTRACT NO. 76323				

LT OUTSIDE SHOULDER S.E. TRANSITION:
 STA 38+728 S.E. = -2.50%
 STA 38+788 S.E. = +5.50%

STRUCTURE NO. 060-0309
 (BY OTHERS)


LT OUTSIDE SHOULDER S.E. TRANSITION:
 STA 38+871 S.E. = +5.50%
 STA 38+931 S.E. = -2.50%

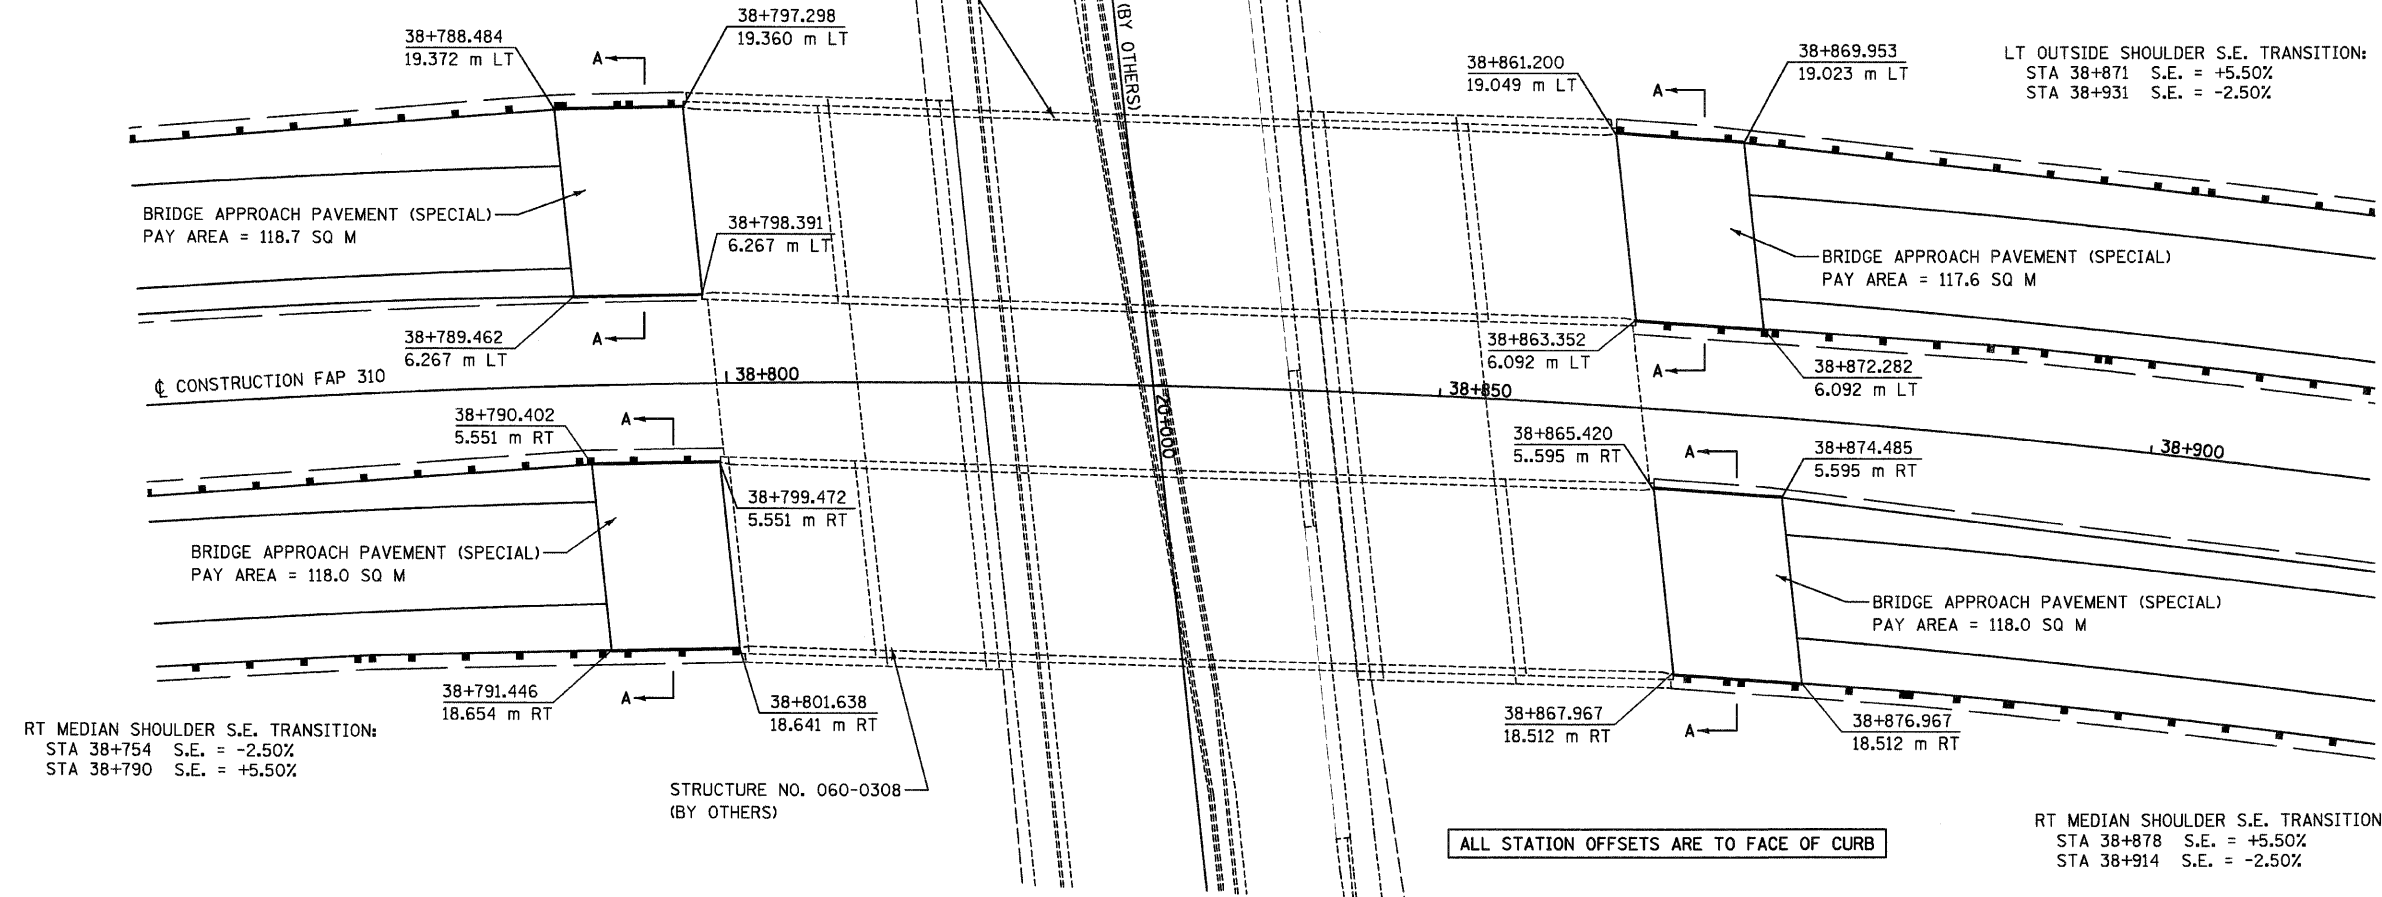

RT MEDIAN SHOULDER S.E. TRANSITION:
 STA 38+754 S.E. = -2.50%
 STA 38+790 S.E. = +5.50%

STRUCTURE NO. 060-0308
 (BY OTHERS)

RT MEDIAN SHOULDER S.E. TRANSITION:
 STA 38+878 S.E. = +5.50%
 STA 38+914 S.E. = -2.50%

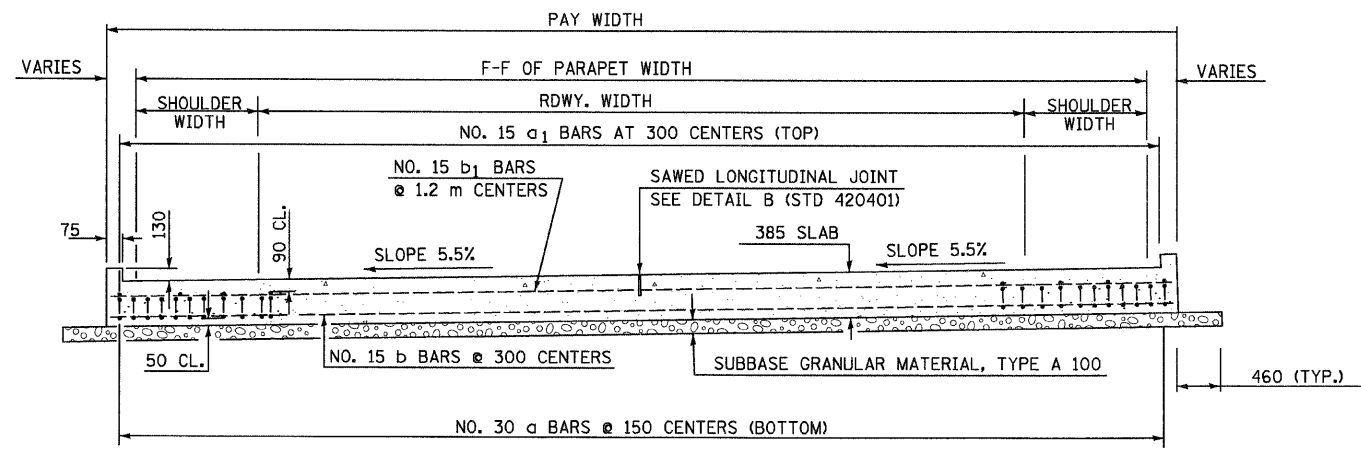

SEE STANDARD 420401 FOR DETAILS NOT SHOWN

SECTION A-A

(SEE PLAN FOR DIMENSIONS NOT SHOWN)
 ALL REINFORCEMENT BARS SHALL BE EPOXY COATED.

REVISIONS	
NAME	DATE

ILLINOIS DEPARTMENT OF TRANSPORTATION
**BRIDGE APPROACH
 PAVEMENT (SPECIAL) DETAILS**
 FAP 310 (IL 255) SECTION 60-15
 MADISON COUNTY
 DRAWN BY SEB
 CHECKED BY
 DATE

p:\00files\00024\dmmainline\detail\smisc\br:bridgeapr-01.dgn