


F.A.P. RTE.	SECTION	COUNTY	TOTAL SHEETS	SHEET NO.
310	60-15, 60-15B	MADISON	474	262
STA.		TO STA.		
FED. ROAD DIST. NO.		ILLINOIS FED. AID PROJECT		
CONTRACT NO. 76323				

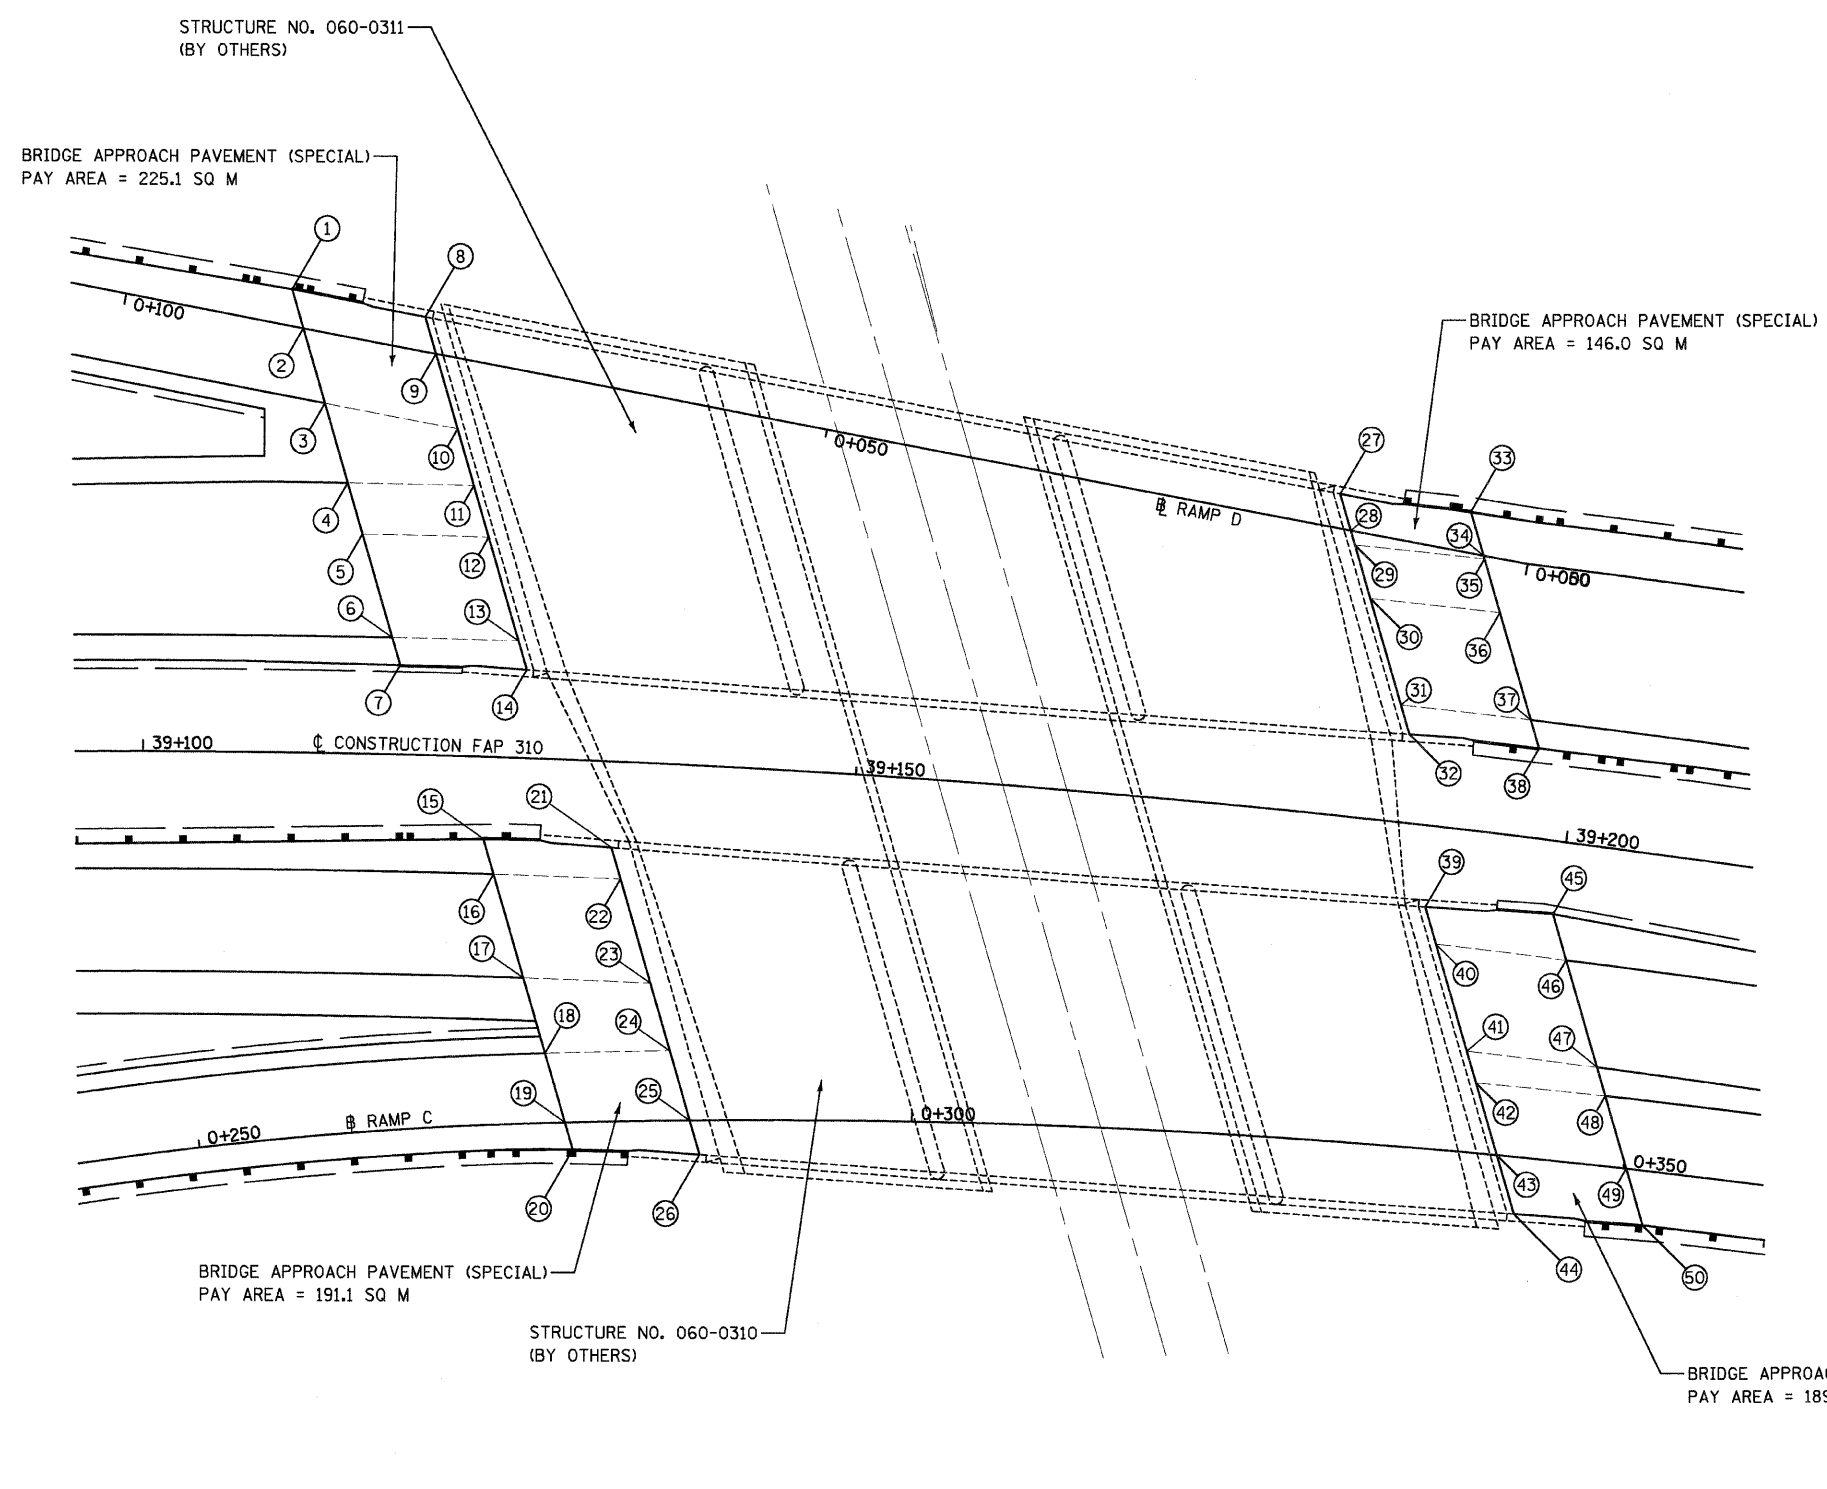

LOCATION	STATION	OFFSET	STATION	OFFSET	ELEVATION
FAP 310					
1	39+110.096	-32.512	0+088.661	2.525	199.494
2	39+110.876	-29.801	0+087.382	0.000	199.453
3	39+112.406	-24.540	0+084.898	-4.900	199.360
4	39+114.040	-19.000	0+082.282	-10.064	199.233
5	39+115.115	-15.400	0+080.580	-13.422	199.079
6	39+117.295	-8.200	0+077.175	-20.141	198.664
7	39+117.885	-6.400	0+076.265	-21.938	198.552
8	39+119.104	-30.749	0+079.124	2.400	199.473
9	39+119.876	-28.180	0+077.907	0.000	199.416
10	39+121.468	-22.939	0+075.424	-4.900	199.285
11	39+122.678	-19.000	0+073.558	-8.584	199.153
12	39+123.796	-15.400	0+071.850	-11.953	198.998
13	39+126.063	-8.200	0+068.434	-18.696	198.579
14	39+126.700	-6.202	0+067.485	-20.568	198.463
15	39+124.023	5.756	0+270.767	-20.058	198.734
16	39+124.810	8.200	0+271.337	-17.567	198.592
17	39+127.157	15.400	0+273.111	-10.230	198.172
18	39+128.892	20.629	0+274.438	-4.900	197.886
19	39+130.509	25.437	0+275.682	0.000	197.600
20	39+131.150	27.335	0+276.178	1.925	197.488
21	39+133.063	6.021	0+279.349	-19.217	198.625
22	39+133.793	8.200	0+279.916	-16.998	198.498
23	39+136.234	15.400	0+281.826	-9.663	198.074
24	39+137.846	20.076	0+283.095	-4.900	197.864
25	39+139.526	24.886	0+284.426	0.000	197.591
26	39+140.363	27.259	0+285.092	2.417	197.456
27	39+181.744	-22.475	0+013.838	2.400	198.518
28	39+182.723	-19.980	0+012.622	0.000	198.397
29	39+183.108	-19.000	0+012.145	-0.942	198.350
30	39+184.535	-15.400	0+010.389	-4.407	198.182
31	39+187.431	-8.200	0+006.874	-11.344	197.736
32	39+188.245	-6.201	0+005.897	-13.272	197.612
33	39+190.733	-22.190	0+004.599	2.864	198.346
34	39+191.935	-19.226	0+003.148	0.000	198.206
35	39+192.027	-19.000	0+003.038	-0.218	198.196
36	39+193.501	-15.400	0+001.274	-3.699	198.025
37	39+196.493	-8.200			197.574
38	39+197.303	-6.275			197.454
39	39+190.706	5.698	0+334.624	-16.899	197.817
40	39+191.756	8.200	0+335.562	-14.366	197.660
41	39+194.822	15.400	0+338.312	-7.081	197.209
42	39+195.752	17.555	0+339.151	-4.900	197.158
43	39+197.863	22.400	0+341.063	0.000	196.852
44	39+199.602	26.341	0+342.647	3.985	196.602
45	39+199.706	5.140	0+343.293	-17.206	197.683
46	39+201.033	8.200	0+344.495	-14.114	197.490
47	39+204.202	15.400	0+347.383	-6.841	197.033
48	39+205.058	17.322	0+348.169	-4.900	196.980
49	39+207.243	22.175	0+350.179	0.000	196.670
50	39+208.952	25.924	0+351.759	3.783	196.429

SEE STANDARD 420401 FOR DETAILS NOT SHOWN

REVISIONS	
NAME	DATE

ILLINOIS DEPARTMENT OF TRANSPORTATION  
 BRIDGE APPROACH  
 PAVEMENT (SPECIAL) DETAILS  
 FAP 310 (IL 255) SECTION 60-15  
 MADISON COUNTY  
 DRAWN BY EBB  
 CHECKED BY  
 DATE