


6/29/2007

p:\2007\les\06024\main\line\crosssections\wsec015a.dgn



FINAL SURVEY	DATE
NOTE BOOK	BY
NO.	
AREAS CHECKED	

ORIGINAL SURVEY	DATE
NOTE BOOK	BY
NO.	
AREAS CHECKED	

FAP RTE	SECTION	COUNTY	TOTAL SHEETS	SHEET NO.
	60-15, 60-15B	MADISON	474	270
STA.		TO STA.		
FED. ROAD DIST. NO.		ILLINOIS FED. AID PROJECT		
CONTRACT NO. 76323				

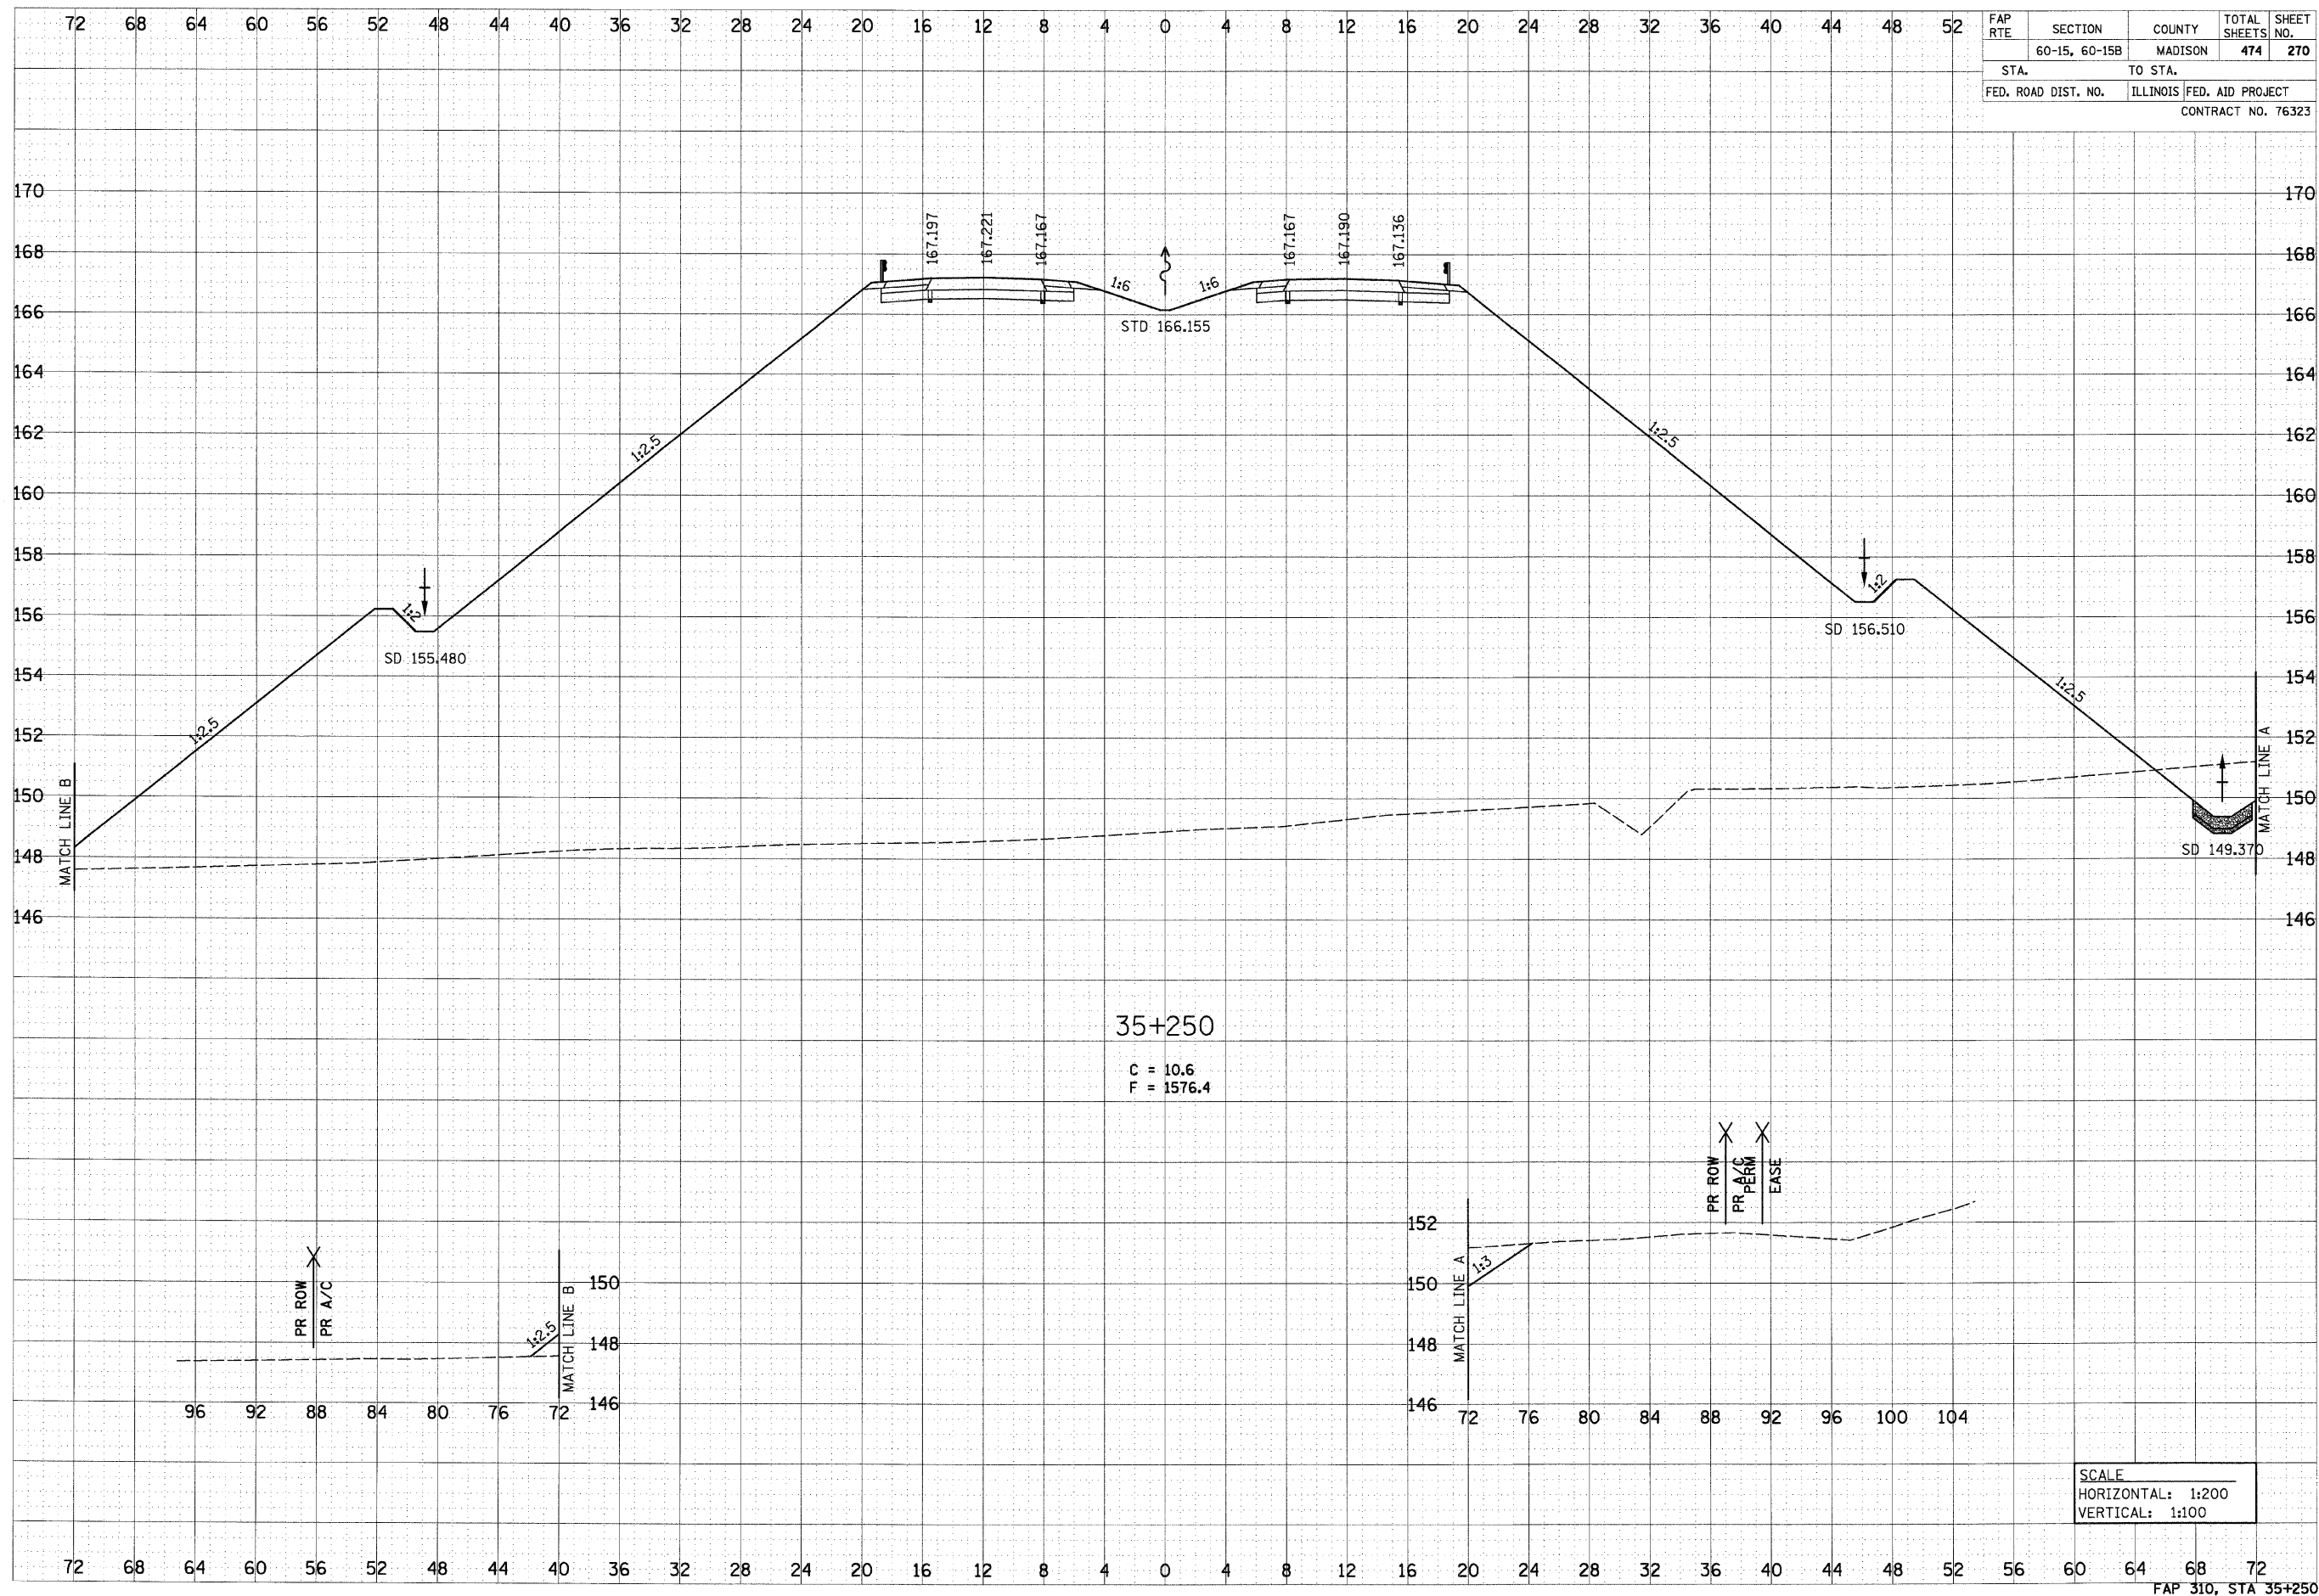

35+250
 C = 10.6
 F = 1576.4

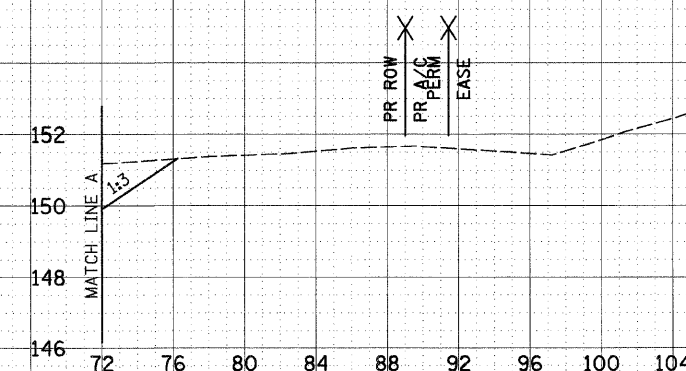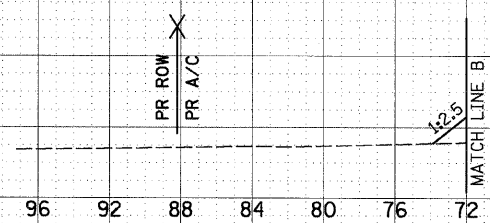

SCALE
 HORIZONTAL: 1:200
 VERTICAL: 1:100