
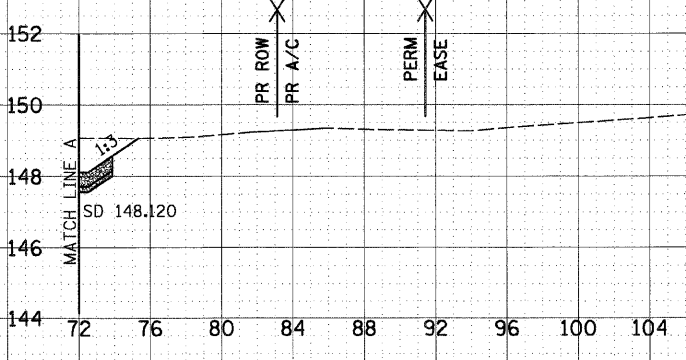


6/21/2007

FAP RTE	SECTION	COUNTY	TOTAL SHEETS	SHEET NO.
	60-15, 60-15B	MADISON	474	271
STA.		TO STA.		
FED. ROAD DIST. NO.		ILLINOIS FED. AID PROJECT		
CONTRACT NO. 76323				

DATE	BY	DATE
FINAL SURVEY		
NOTE BOOK		
AREAS CHECKED		
NO.		

DATE	BY	DATE
ORIGINAL SURVEY		
NOTE BOOK		
AREAS CHECKED		
NO.		

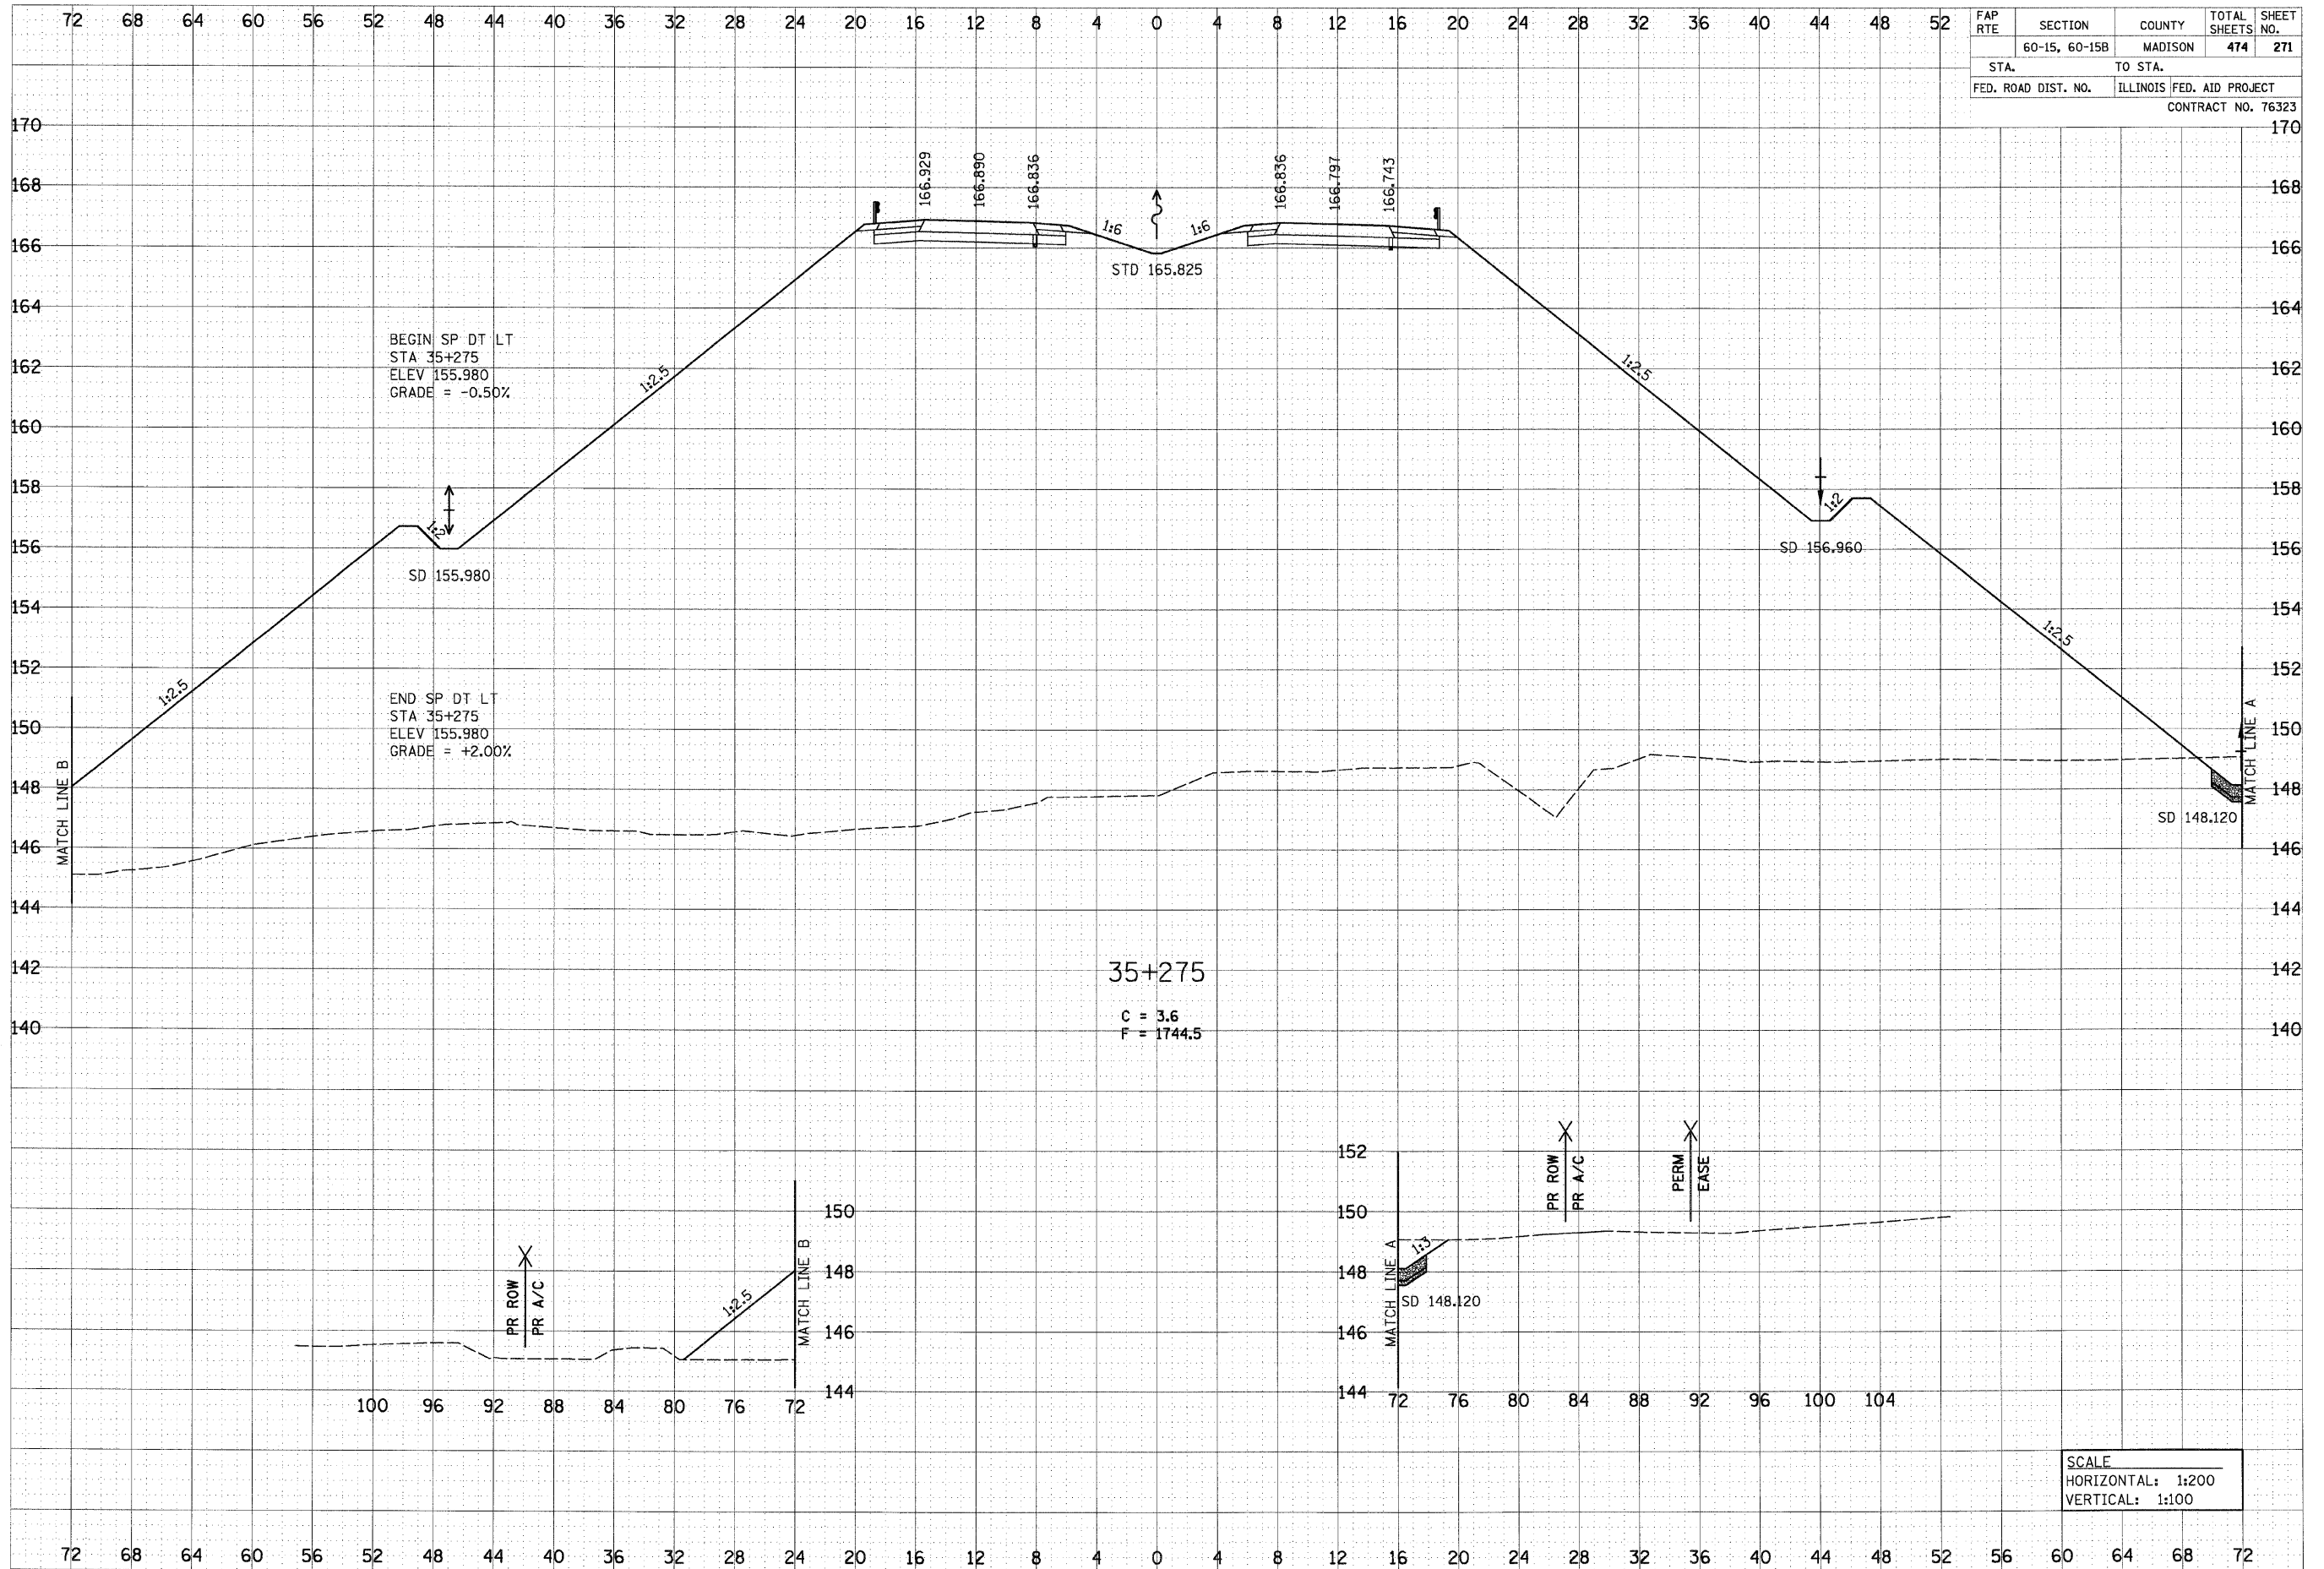

SCALE
 HORIZONTAL: 1:200
 VERTICAL: 1:100

p:\0271ies\0271ies\0271ies\crosssections\sect015a.dgn