
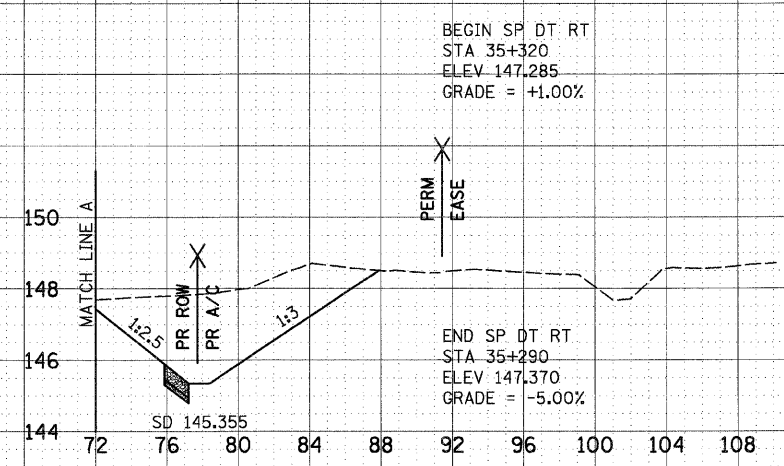
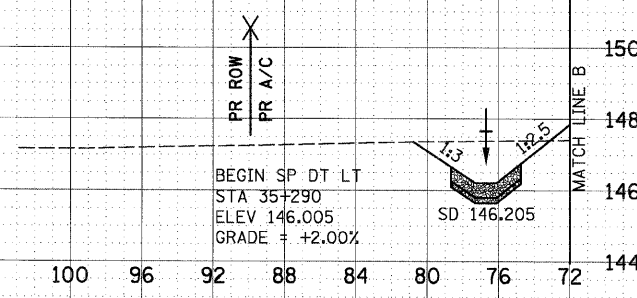


6/25/2007

FAP RTE	SECTION	COUNTY	TOTAL SHEETS	SHEET NO.
	60-15, 60-15B	MADISON	474	272
STA.		TO STA.		
FED. ROAD DIST. NO.	ILLINOIS	FED. AID PROJECT		
CONTRACT NO. 76323				

DATE	BY
SURVEYED	BY
NOTE BOOK	NO.
AREAS CHECKED	

DATE	BY
ORIGINAL SURVEY	BY
NOTE BOOK	NO.
AREAS CHECKED	

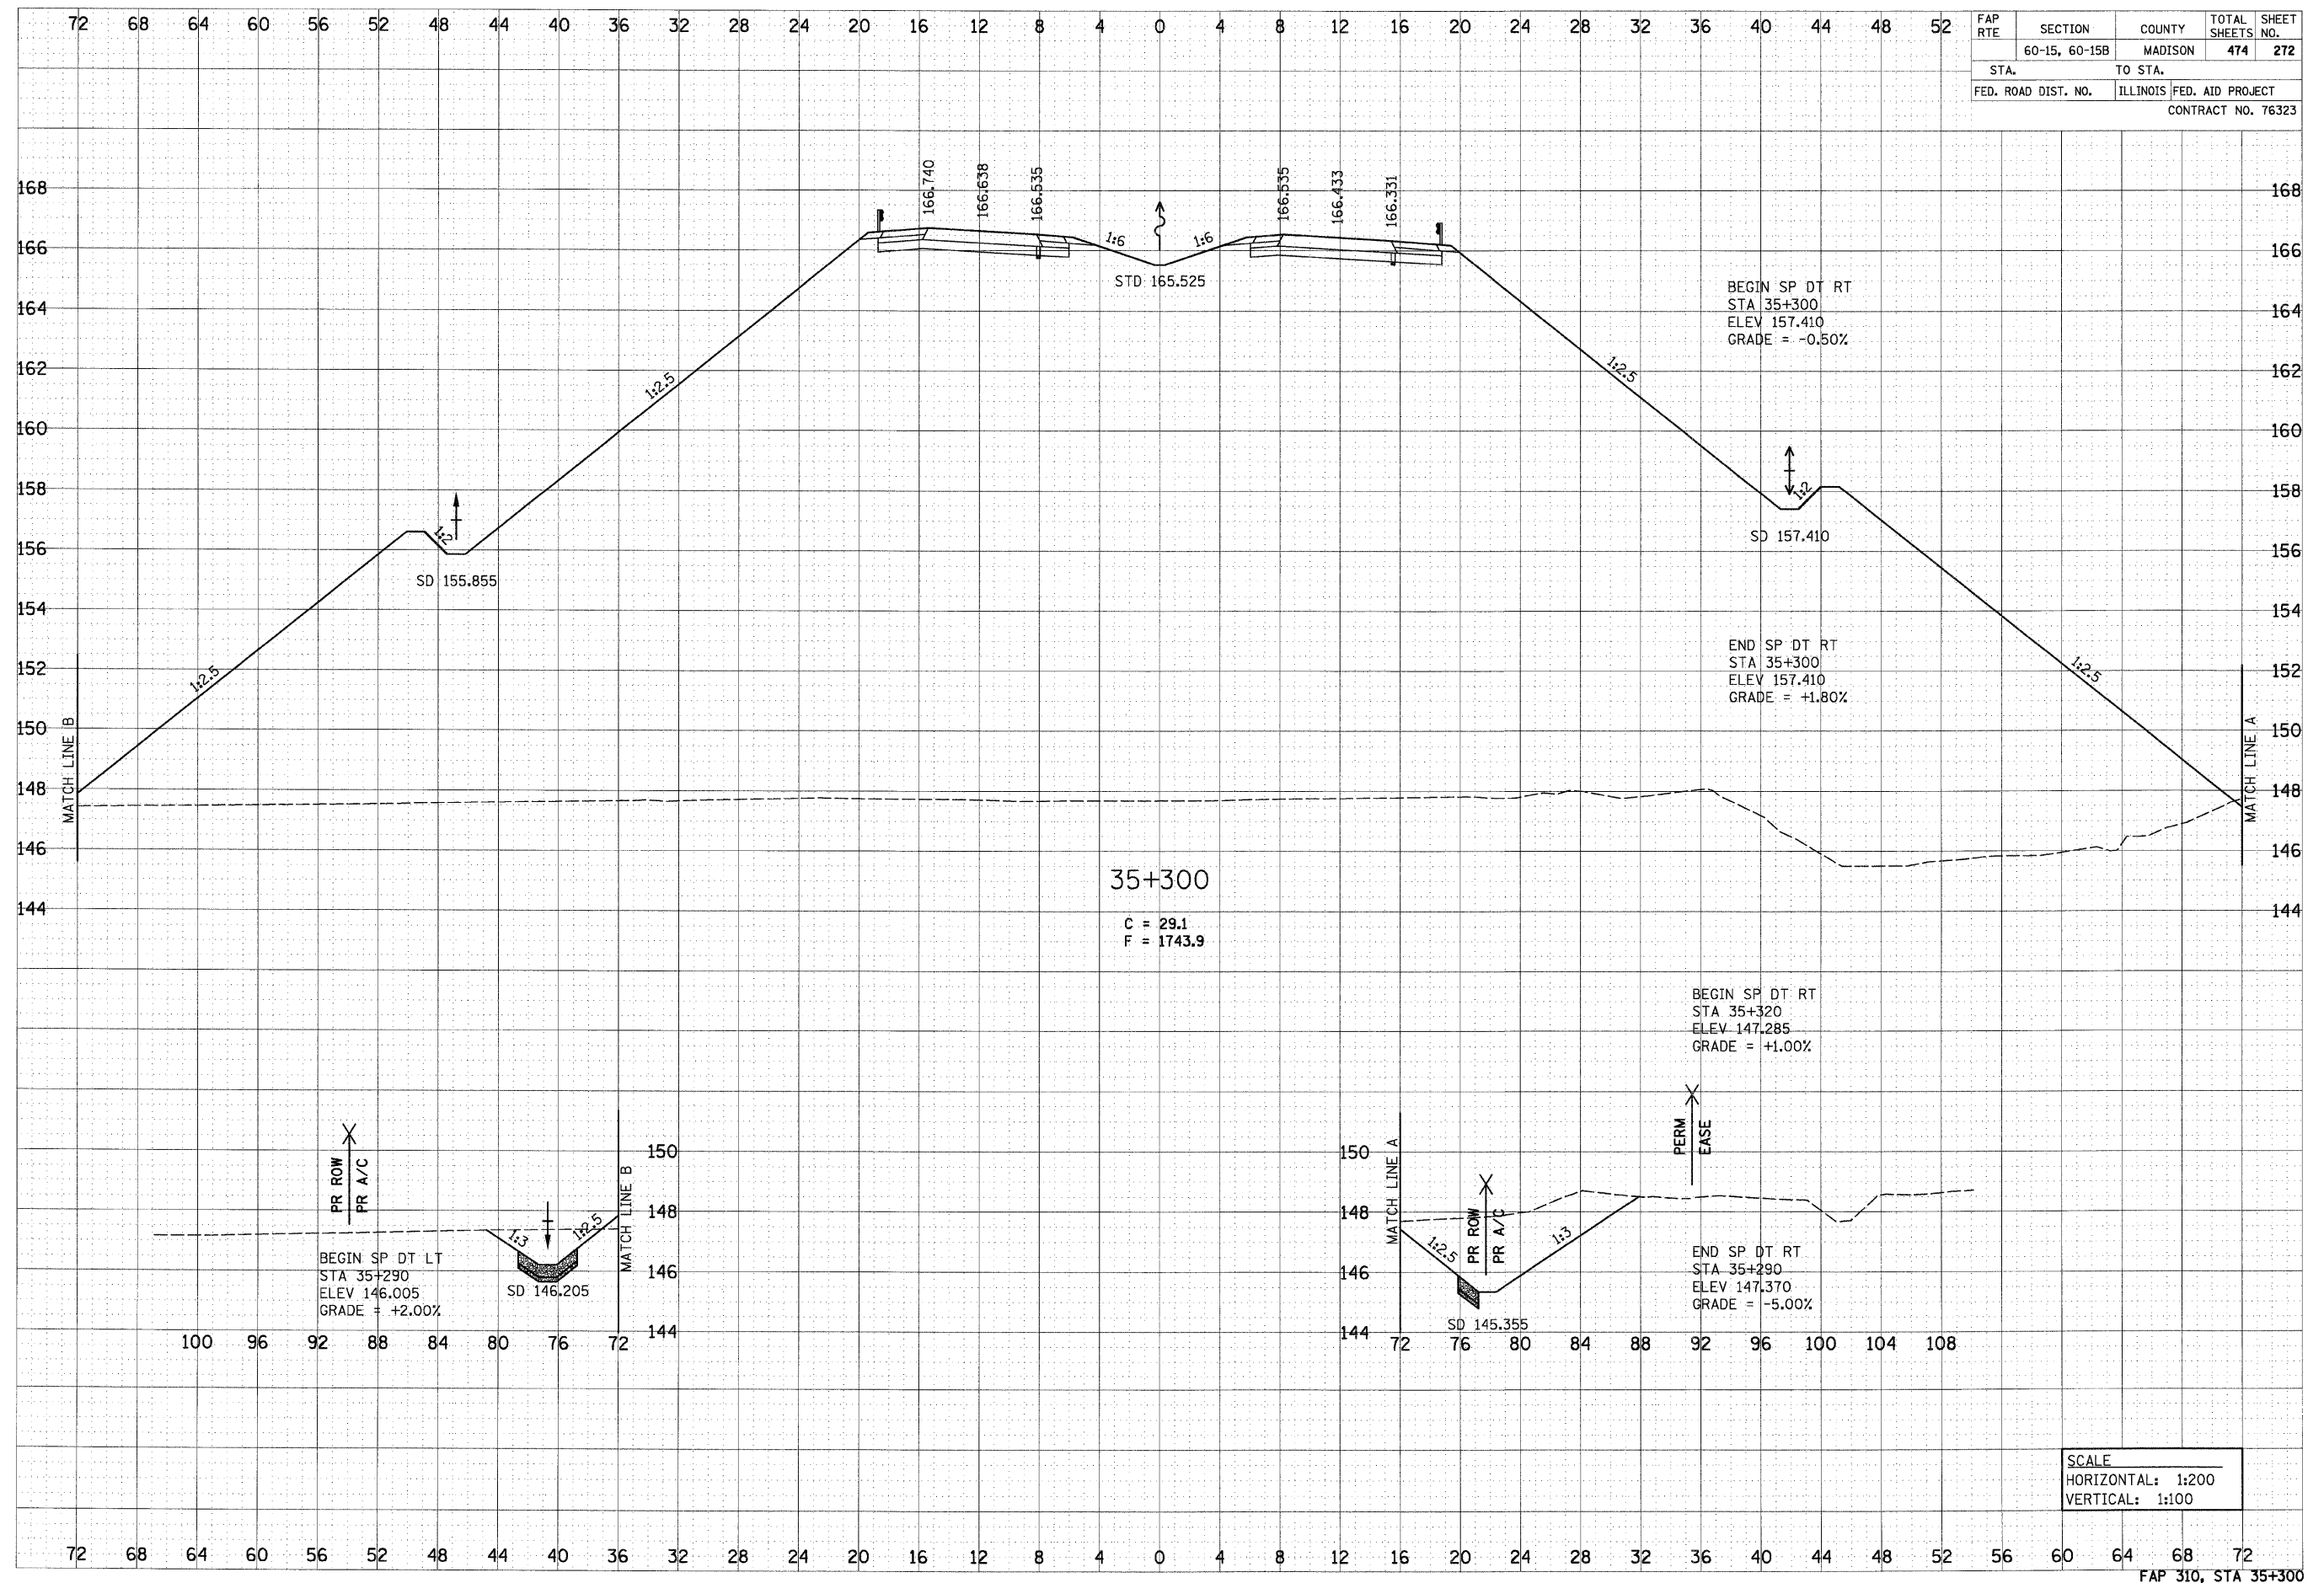

SCALE
 HORIZONTAL: 1:200
 VERTICAL: 1:100

p:\029115a\029115a.dgn