




6/29/2007

p:\0811es\080224\mainline\crosssections\vesec015a.dgn

FINAL SURVEY	DATE
NO. _____	BY _____
NOTE BOOK	NO. _____
AREAS	DATE
CHECKED	BY _____

ORIGINAL SURVEY	DATE
NO. _____	BY _____
NOTE BOOK	NO. _____
AREAS	DATE
CHECKED	BY _____

FAP RTE	SECTION	COUNTY	TOTAL SHEETS	SHEET NO.
	60-15, 60-15B	MADISON	474	273
STA.	TO STA.			
FED. ROAD DIST. NO.	ILLINOIS	FED. AID PROJECT		
CONTRACT NO. 76323				

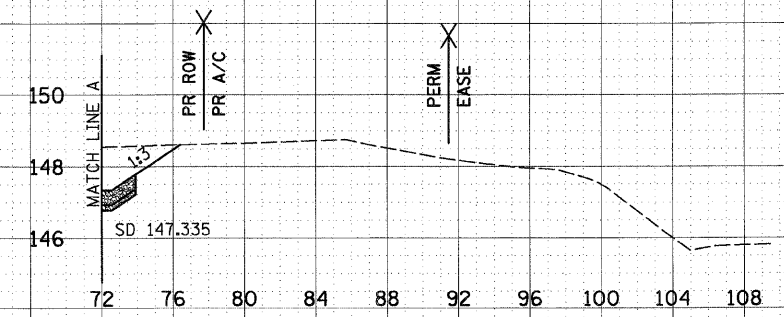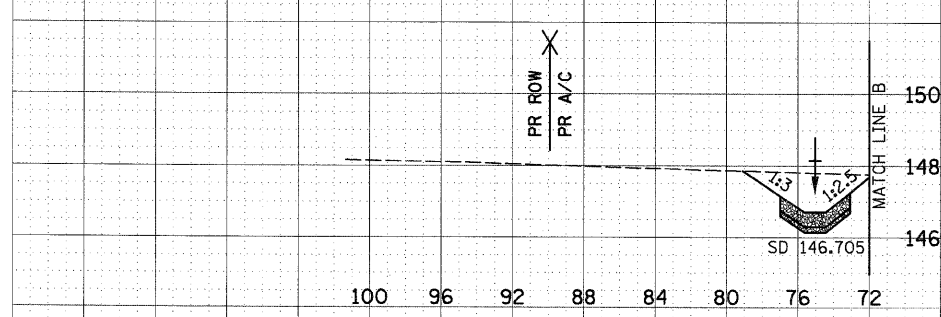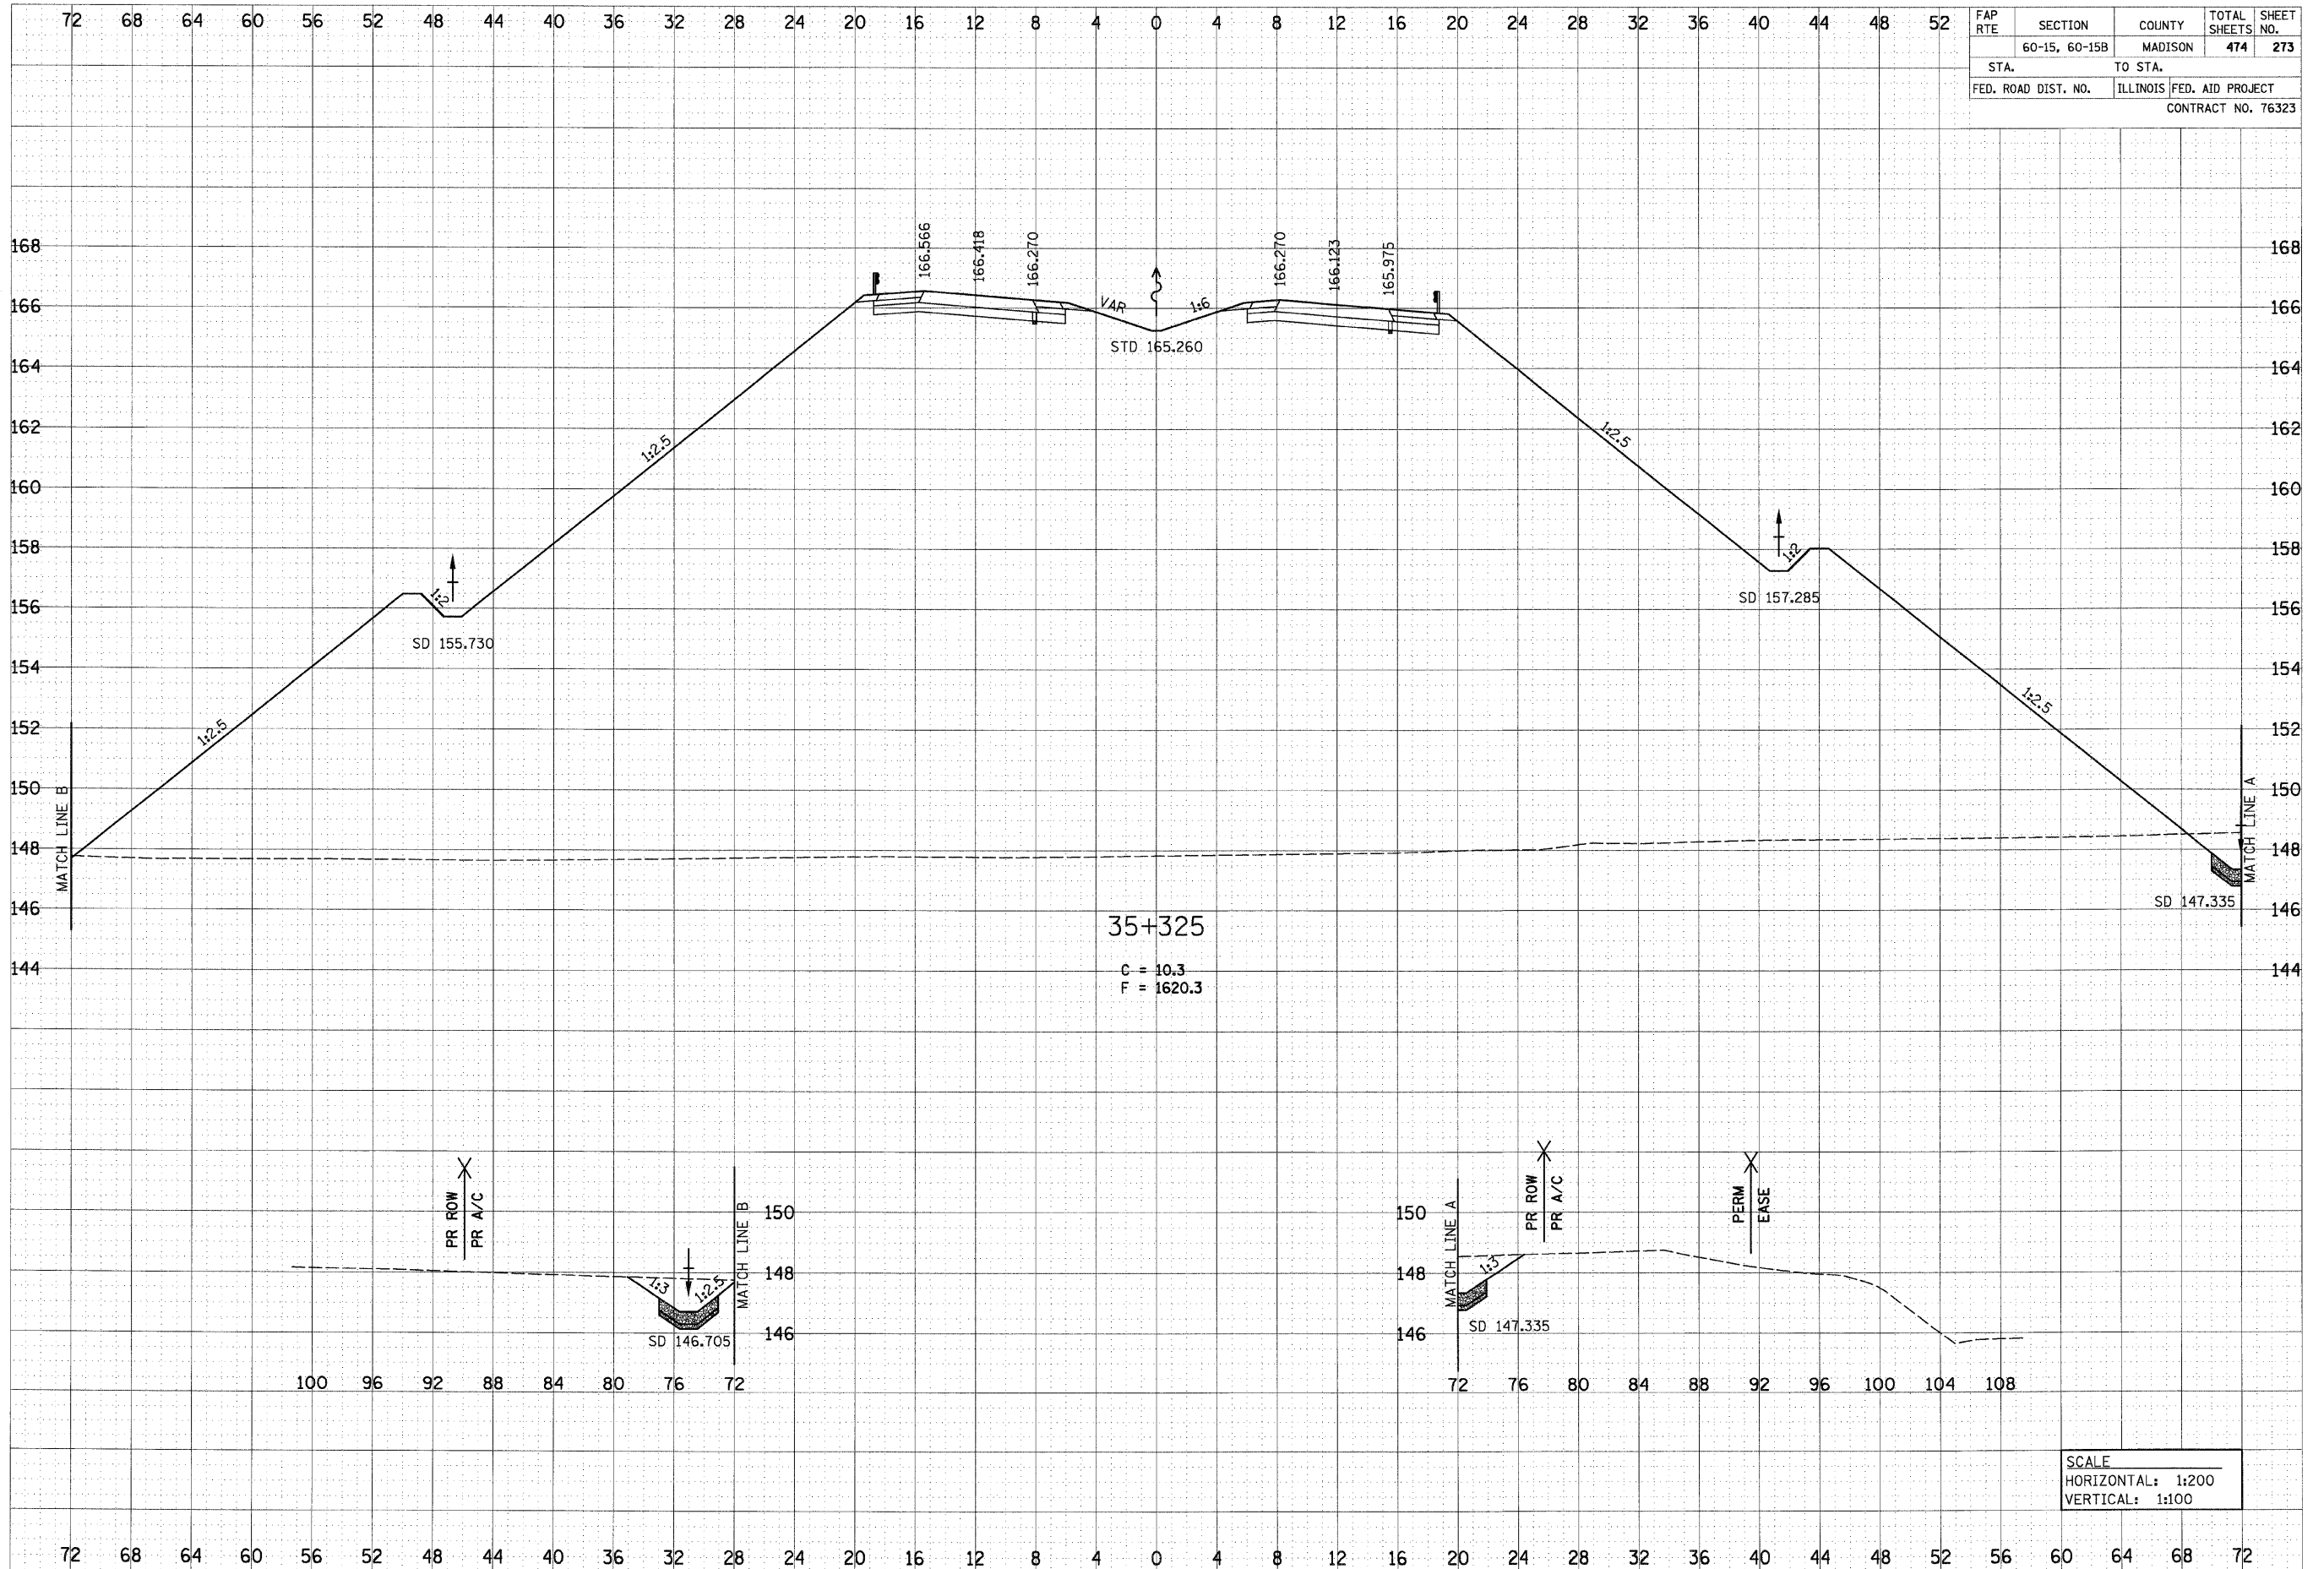

35+325
 C = 10.3
 F = 1620.3

SCALE
 HORIZONTAL: 1:200
 VERTICAL: 1:100