
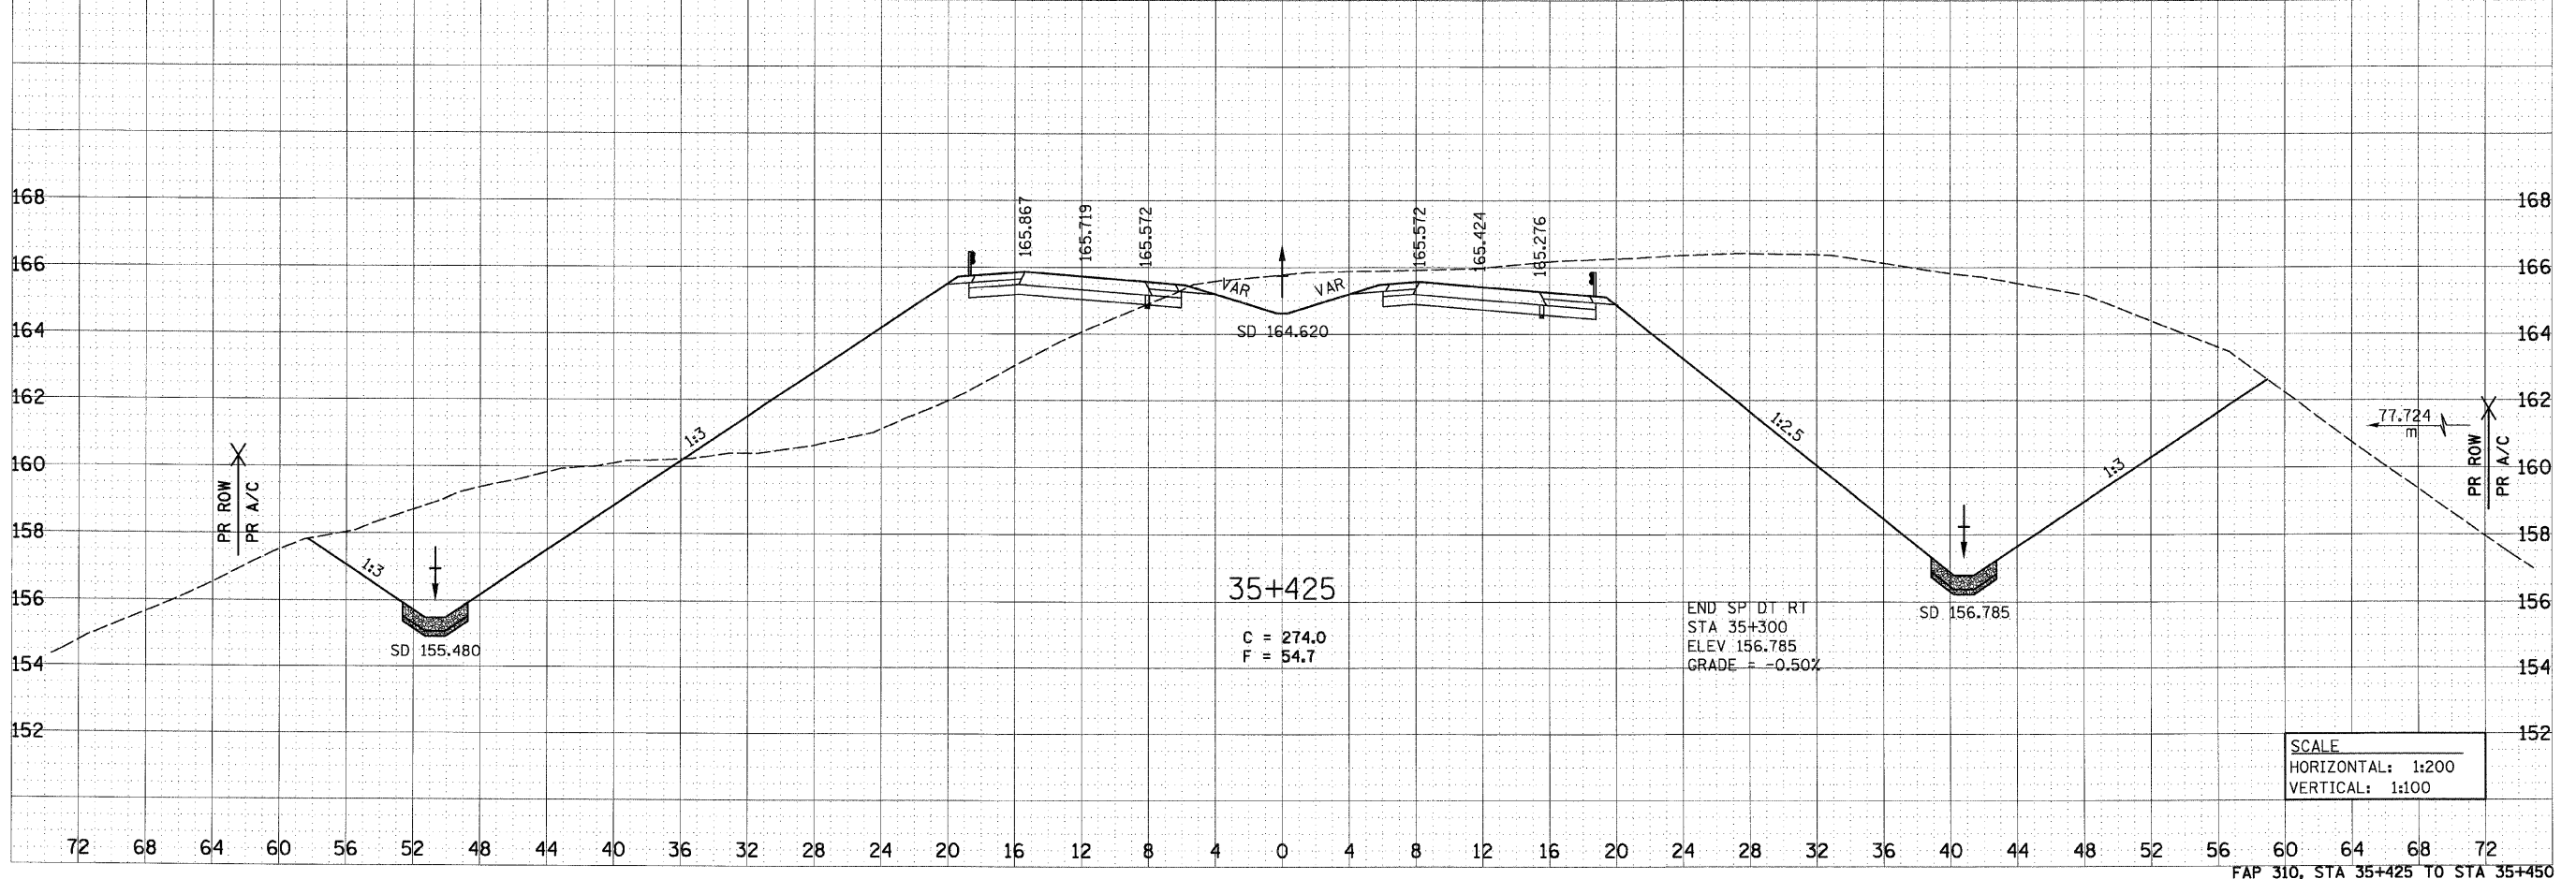


6/24/2007

|           |  |
|-----------|--|
| DATE      |  |
| BY        |  |
| SURVEYED  |  |
| PLANNED   |  |
| REVISIONS |  |
| NOTES     |  |
| AREAS     |  |
| CHECKED   |  |

|           |  |
|-----------|--|
| DATE      |  |
| BY        |  |
| SURVEYED  |  |
| PLANNED   |  |
| REVISIONS |  |
| NOTES     |  |
| AREAS     |  |
| CHECKED   |  |

|                     |               |                  |              |           |
|---------------------|---------------|------------------|--------------|-----------|
| FAP RTE             | SECTION       | COUNTY           | TOTAL SHEETS | SHEET NO. |
|                     | 60-15, 60-15B | MADISON          | 474          | 276       |
| STA.                | TO STA.       |                  |              |           |
| FED. ROAD DIST. NO. | ILLINOIS      | FED. AID PROJECT |              |           |
| CONTRACT NO. 76323  |               |                  |              |           |

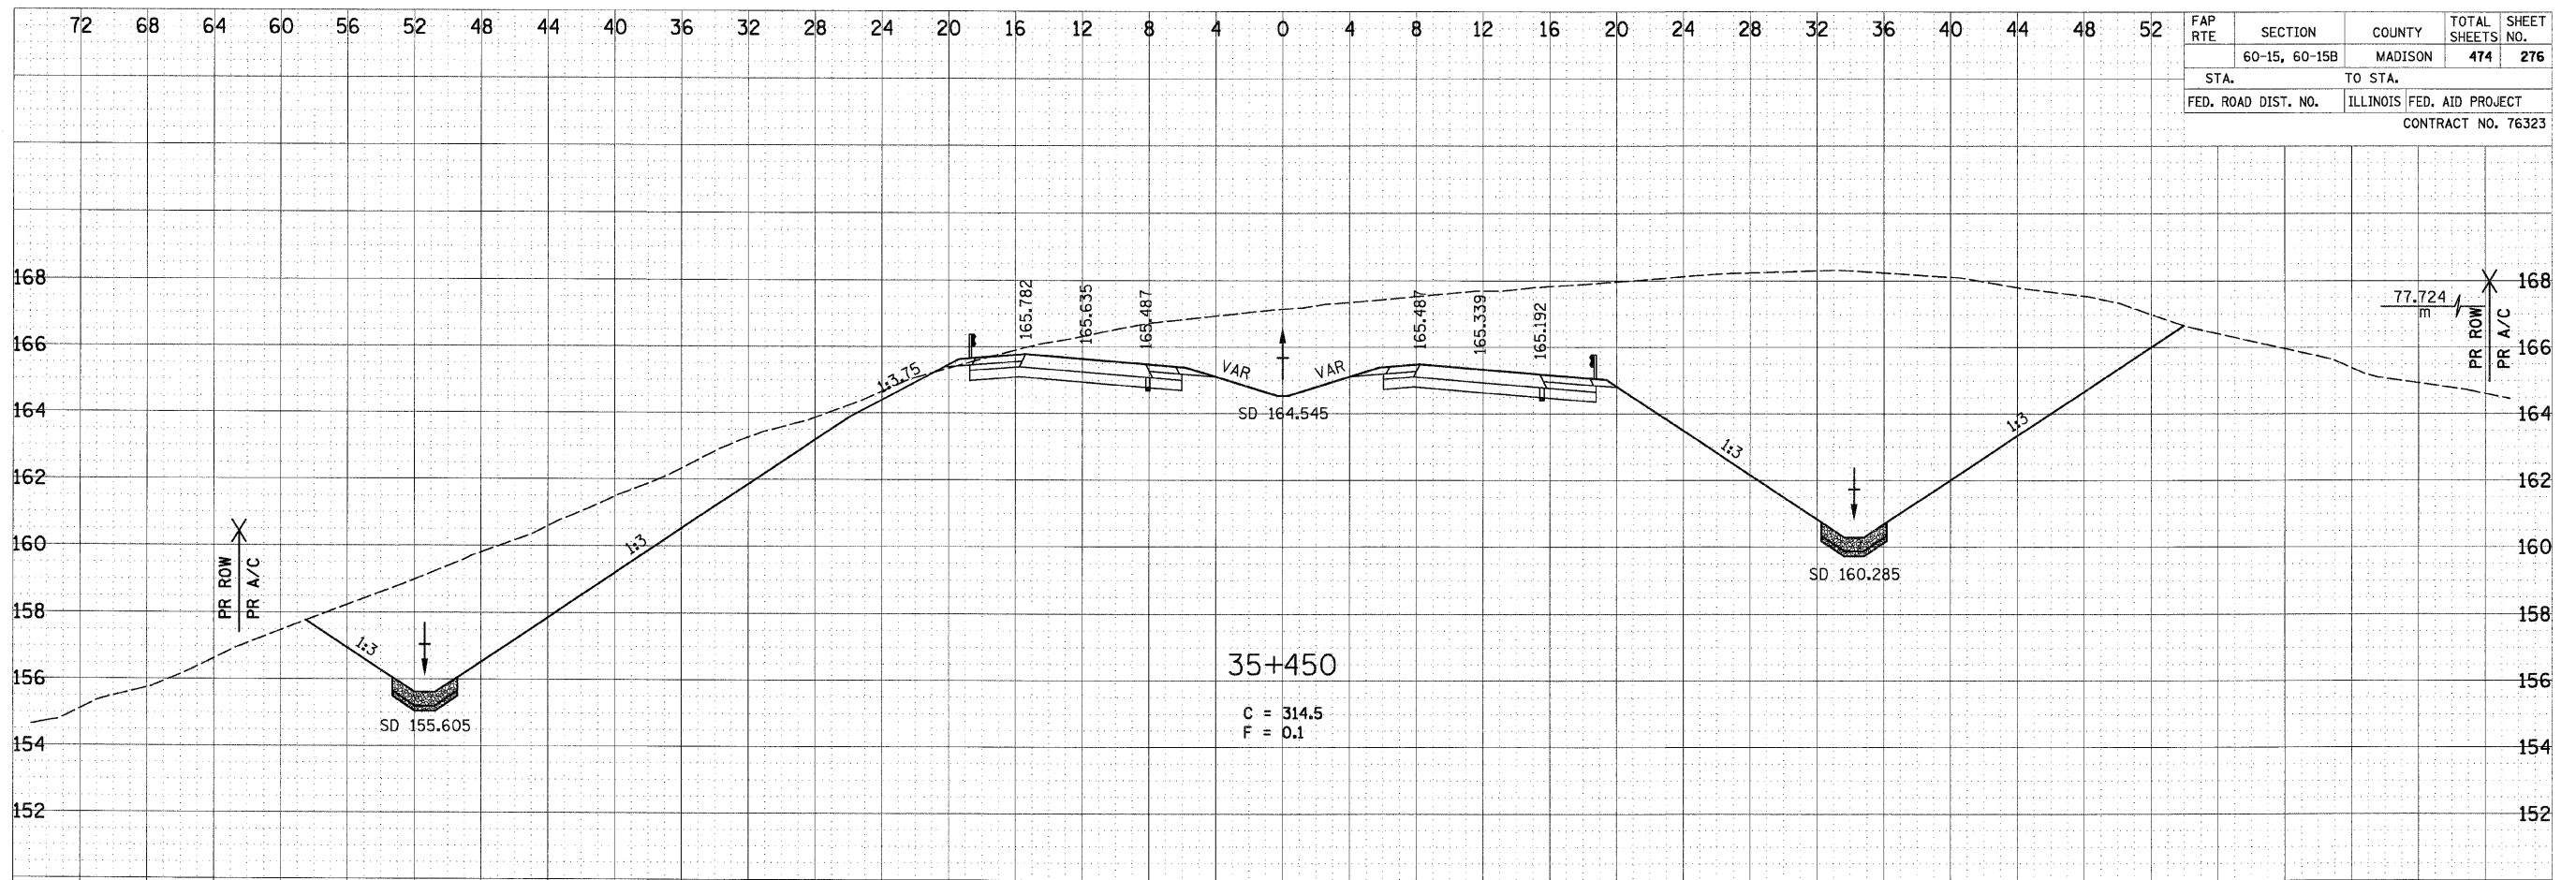

SCALE  
 HORIZONTAL: 1:200  
 VERTICAL: 1:100

p:\09f1\era\00024\mainline\crosssections\sect015a.dgn