


6/29/2007

DATE	BY
SURVEYED	
TEMPLATE	
AREAS CHECKED	
NO.	
FINAL	
NO. OF SHEETS	
DATE	
BY	
SURVEYED	
TEMPLATE	
AREAS CHECKED	
NO.	

DATE	BY
SURVEYED	
TEMPLATE	
AREAS CHECKED	
NO.	
ORIGINAL	
NO. OF SHEETS	
DATE	
BY	
SURVEYED	
TEMPLATE	
AREAS CHECKED	
NO.	

FAP RTE	SECTION	COUNTY	TOTAL SHEETS	SHEET NO.
	60-15, 60-15B	MADISON	474	278
STA.	TO STA.			
FED. ROAD DIST. NO.	ILLINOIS	FED. AID PROJECT		
CONTRACT NO. 76323				

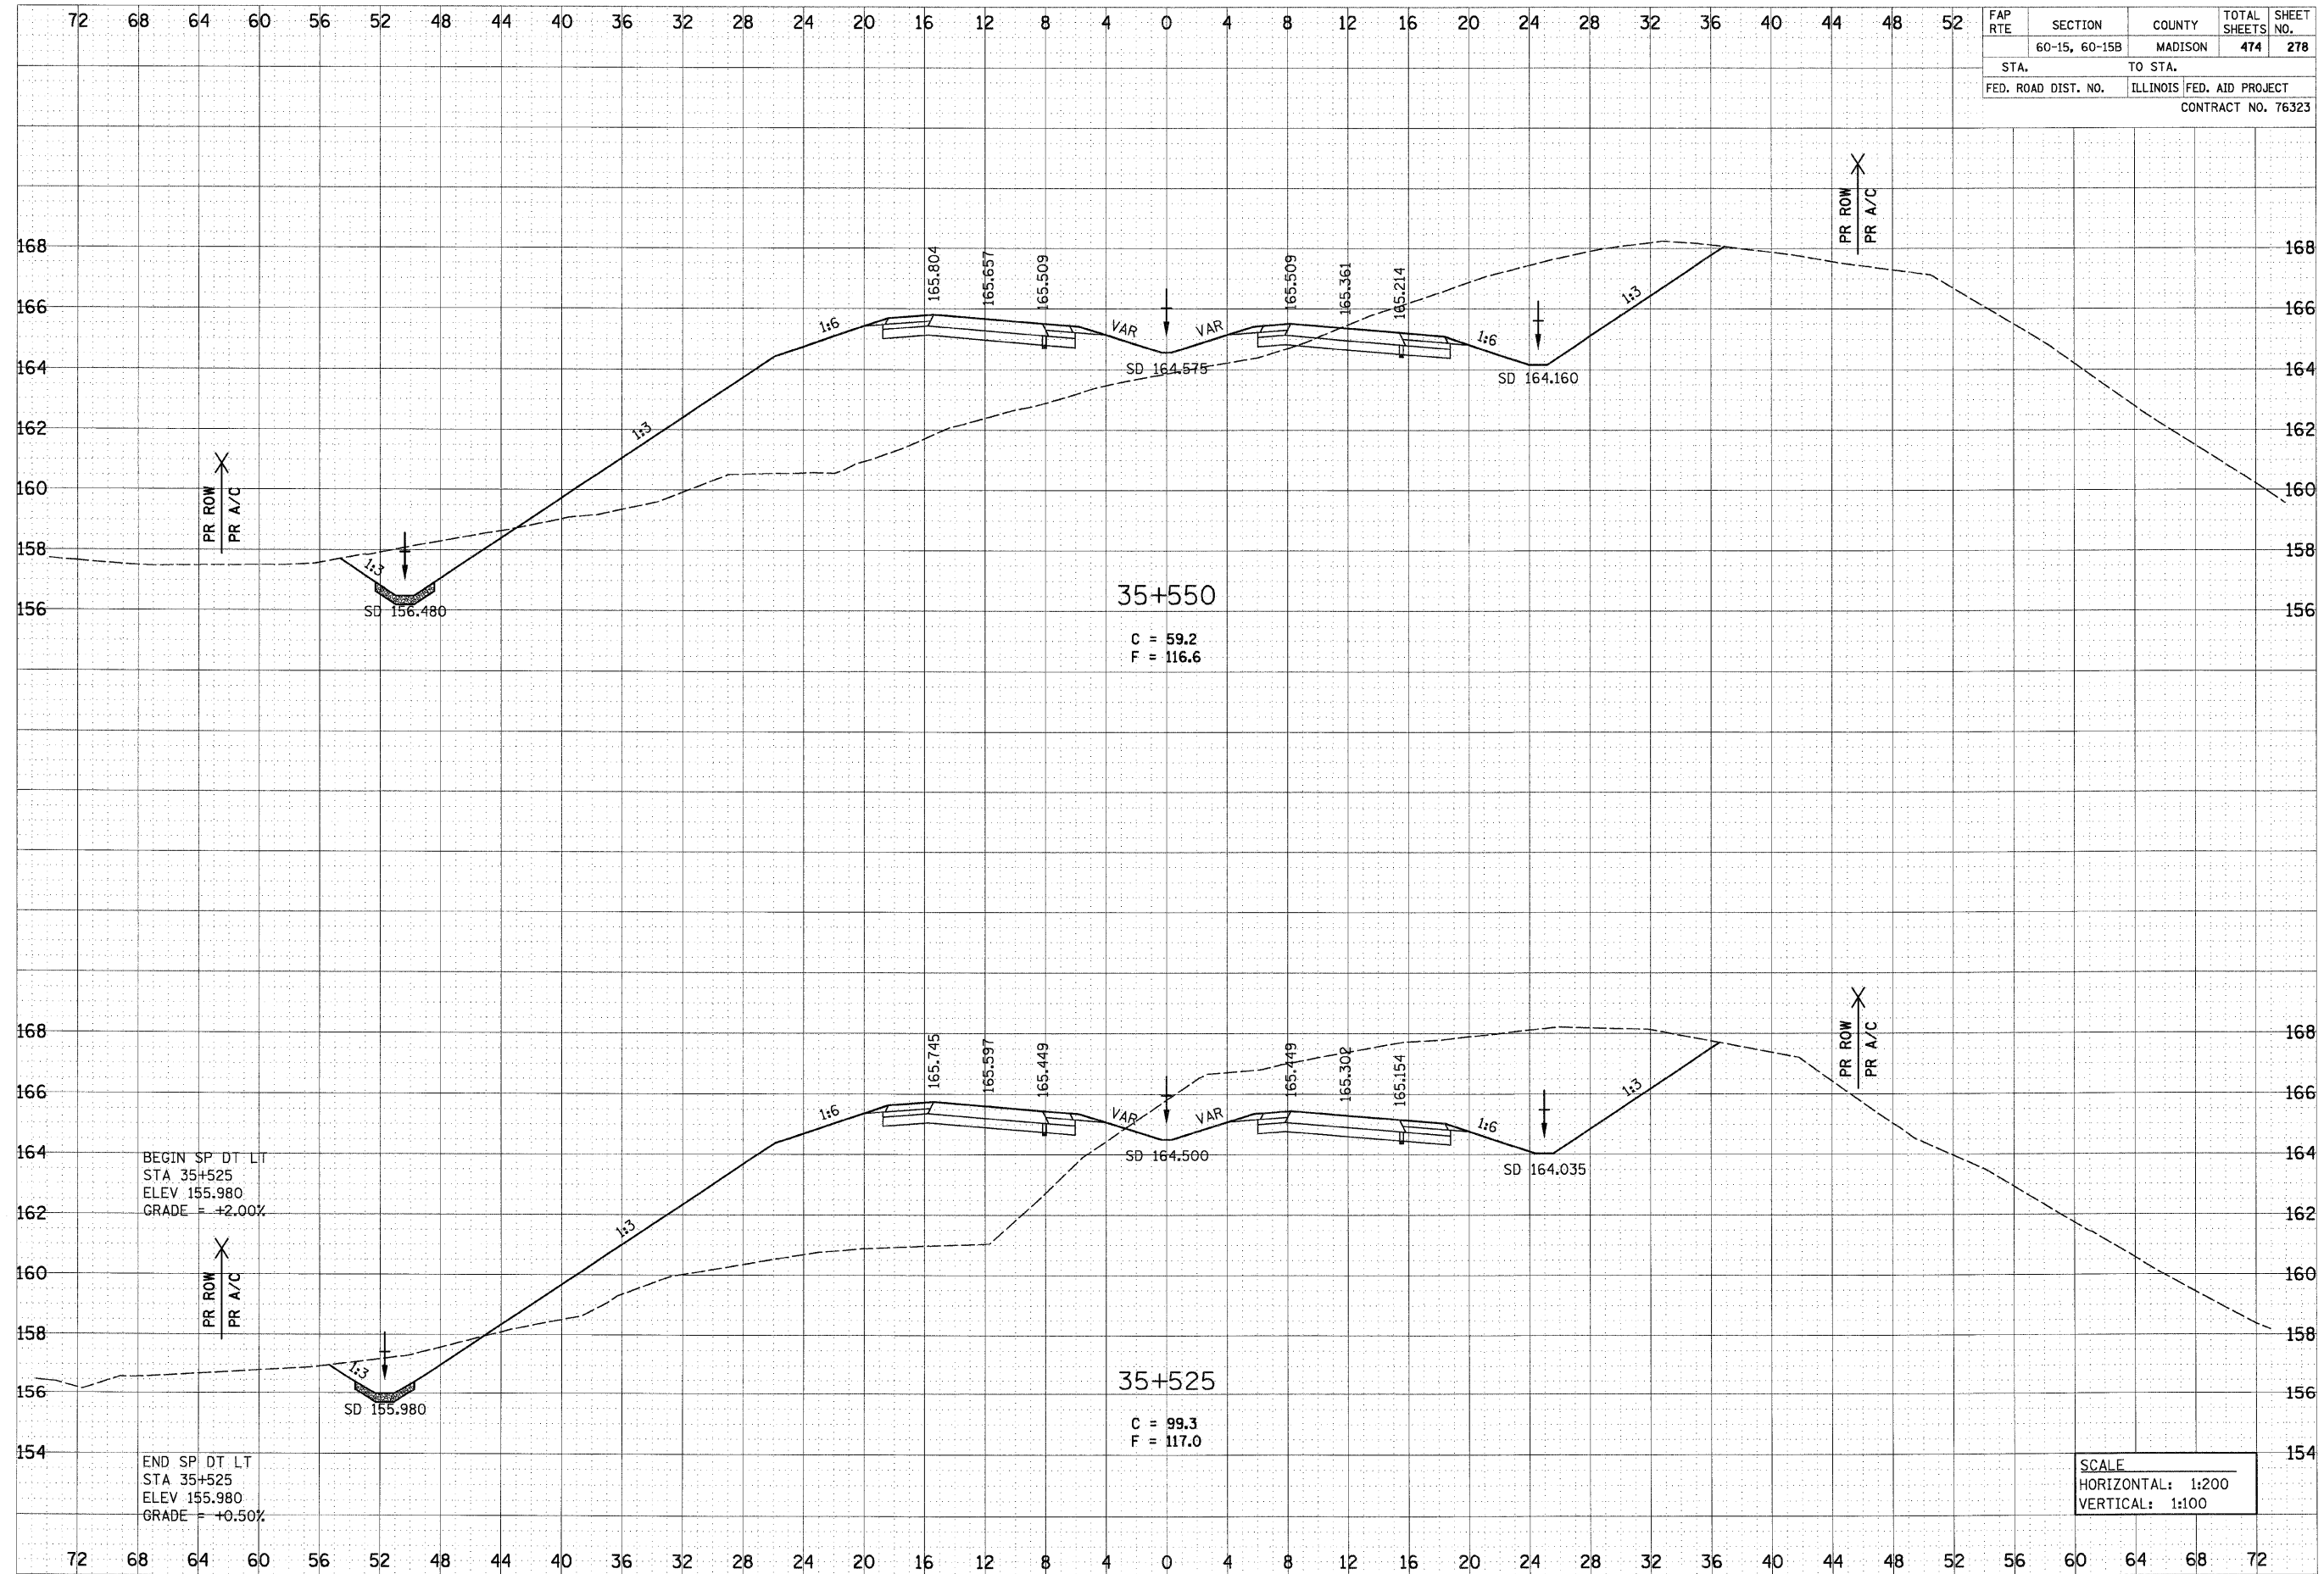

SCALE  
 HORIZONTAL: 1:200  
 VERTICAL: 1:100

p:\0271\1es\02024\dm\line\crosssections\asec015a.dgn