


6/29/2007

FINAL SURVEY	DATE
BY	
NO. AREAS CHECKED	
NO. AREAS CHECKED	

ORIGINAL SURVEY	DATE
BY	
NO. AREAS CHECKED	
NO. AREAS CHECKED	

FAP RTE	SECTION	COUNTY	TOTAL SHEETS	SHEET NO.
	60-15, 60-15B	MADISON	474	292
STA.	TO STA.			
FED. ROAD DIST. NO.	ILLINOIS FED. AID PROJECT			
				CONTRACT NO. 76323

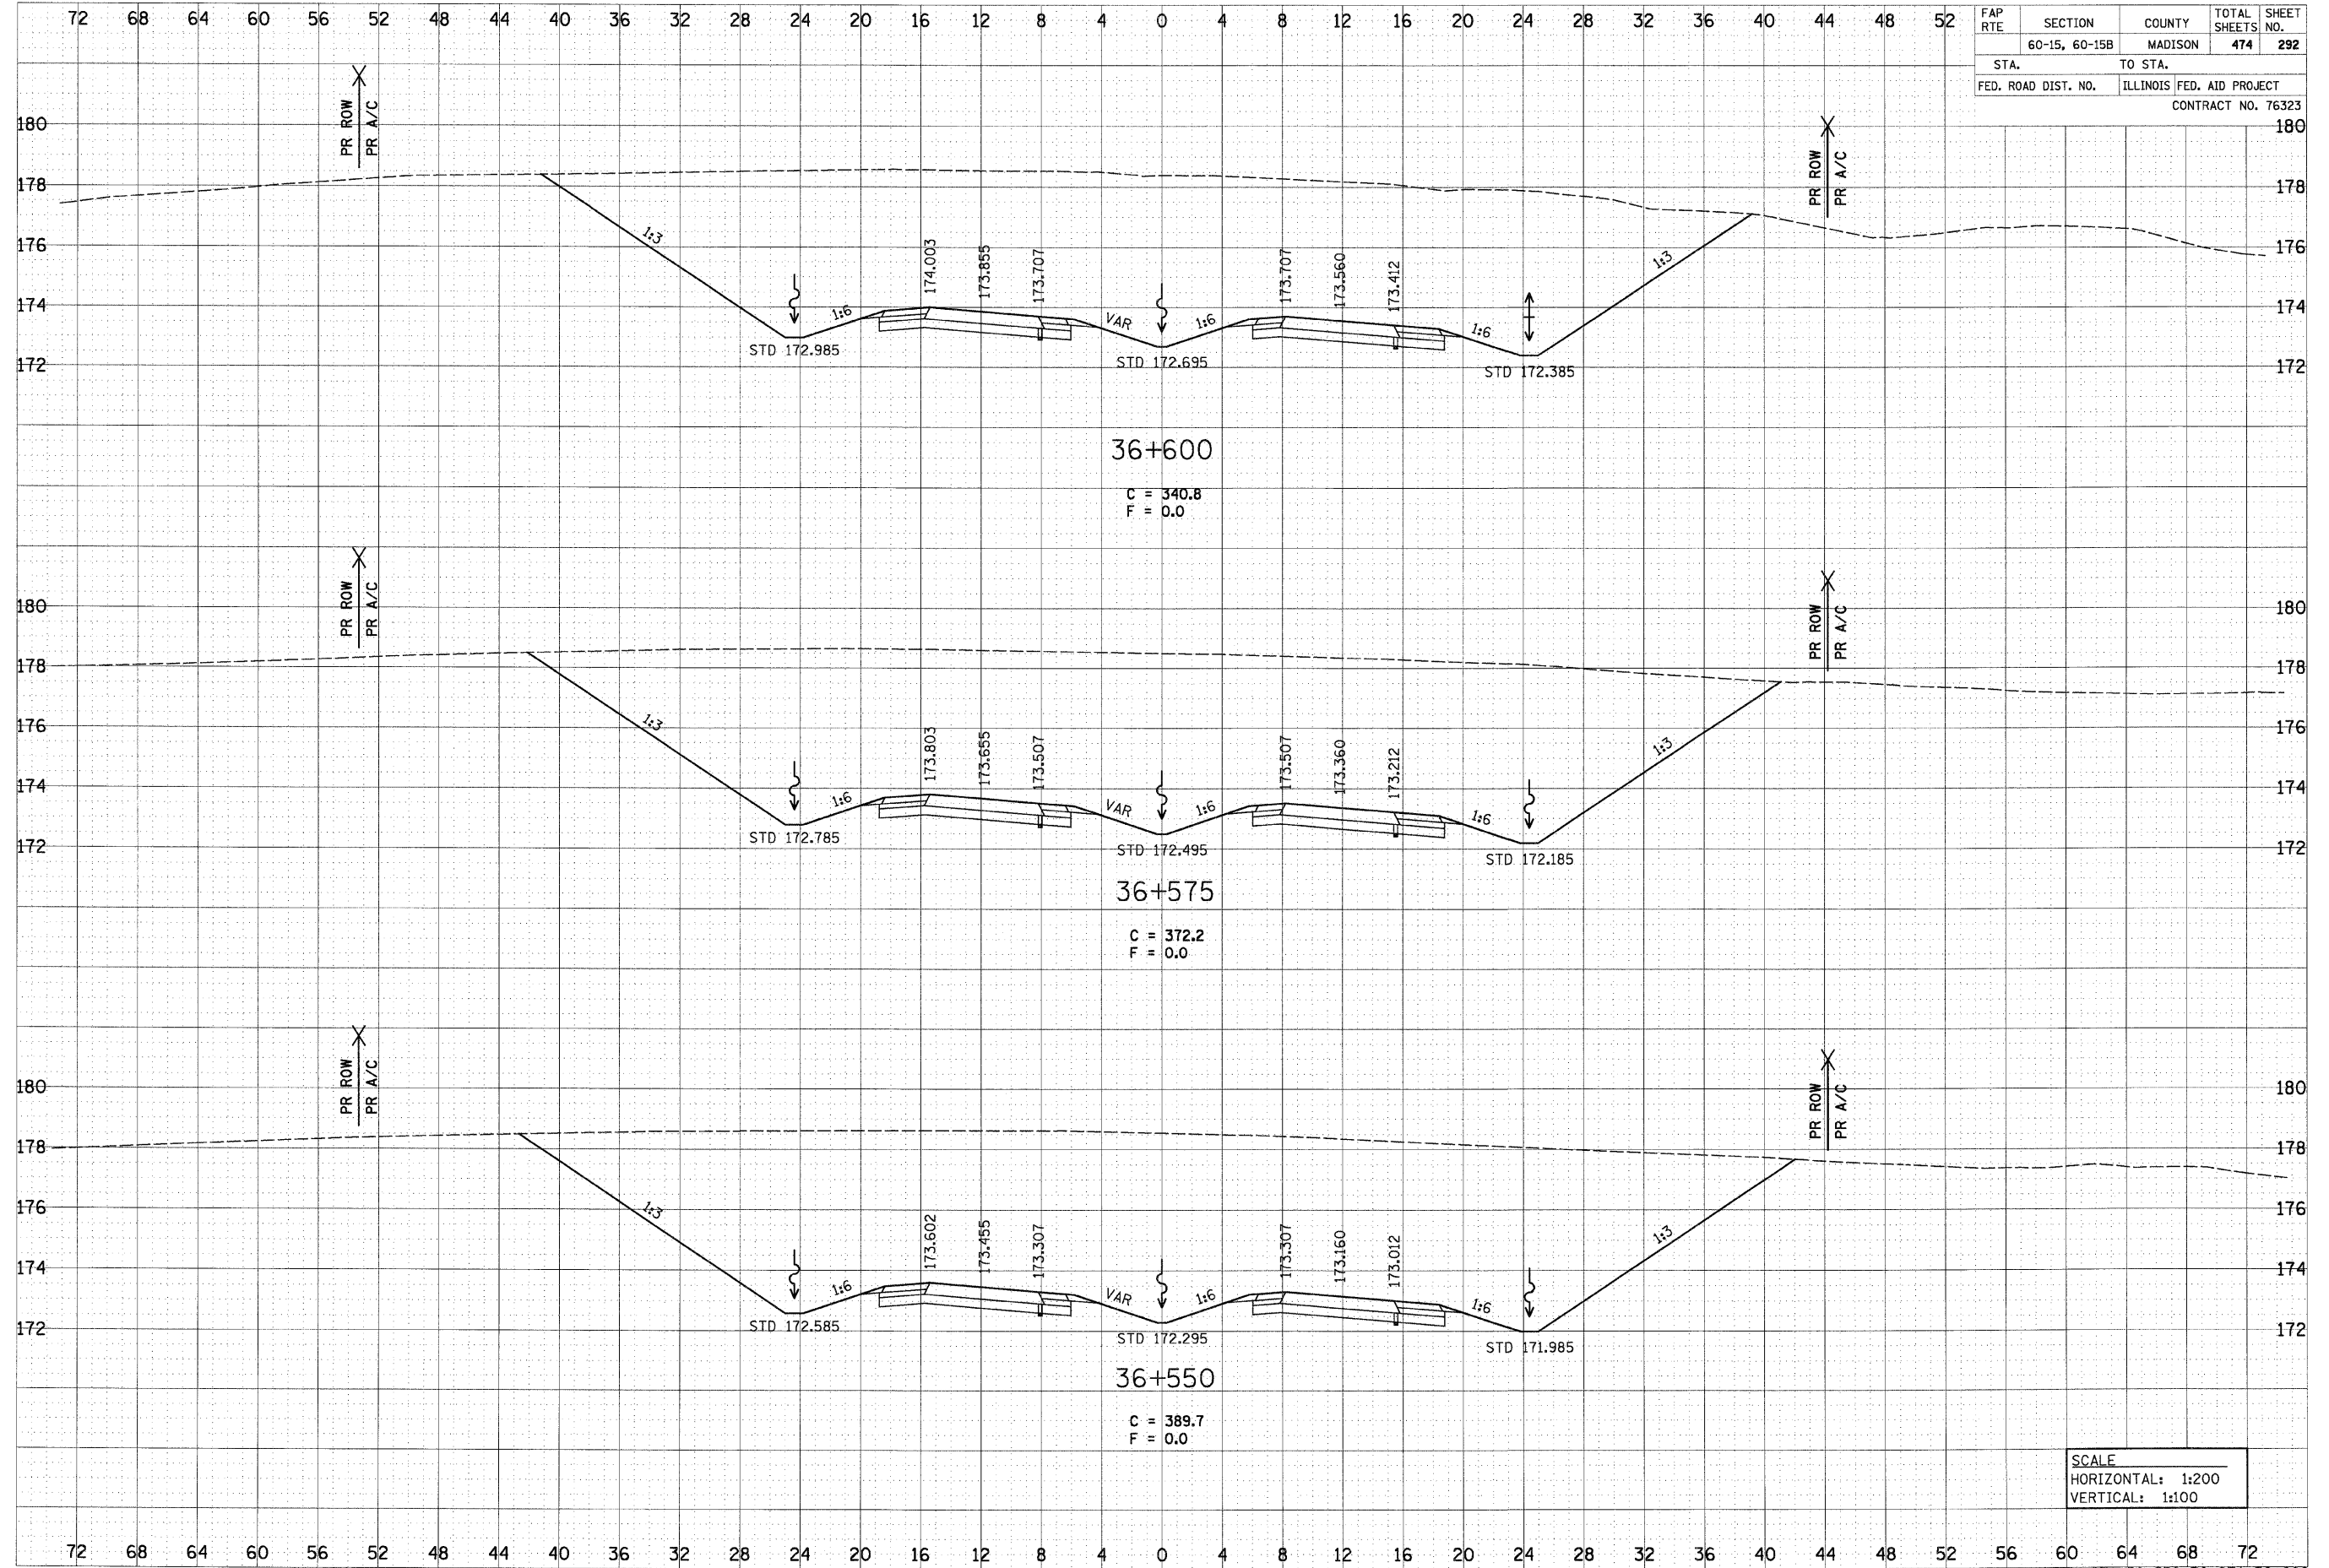

SCALE
 HORIZONTAL: 1:200
 VERTICAL: 1:100

p:\001\les\00024\dmn\m\crosssections\sect015a.dgn