



6/29/2007

|                     |               |          |                  |           |
|---------------------|---------------|----------|------------------|-----------|
| FAP RTE             | SECTION       | COUNTY   | TOTAL SHEETS     | SHEET NO. |
|                     | 60-15, 60-15B | MADISON  | 474              | 305       |
| STA.                |               | TO STA.  |                  |           |
| FED. ROAD DIST. NO. |               | ILLINOIS | FED. AID PROJECT |           |
| CONTRACT NO. 76323  |               |          |                  |           |

|               |      |
|---------------|------|
| DATE          | BY   |
|               |      |
| SURVEYED      | DATE |
| NOTE BOOK     | NO.  |
| AREAS CHECKED |      |

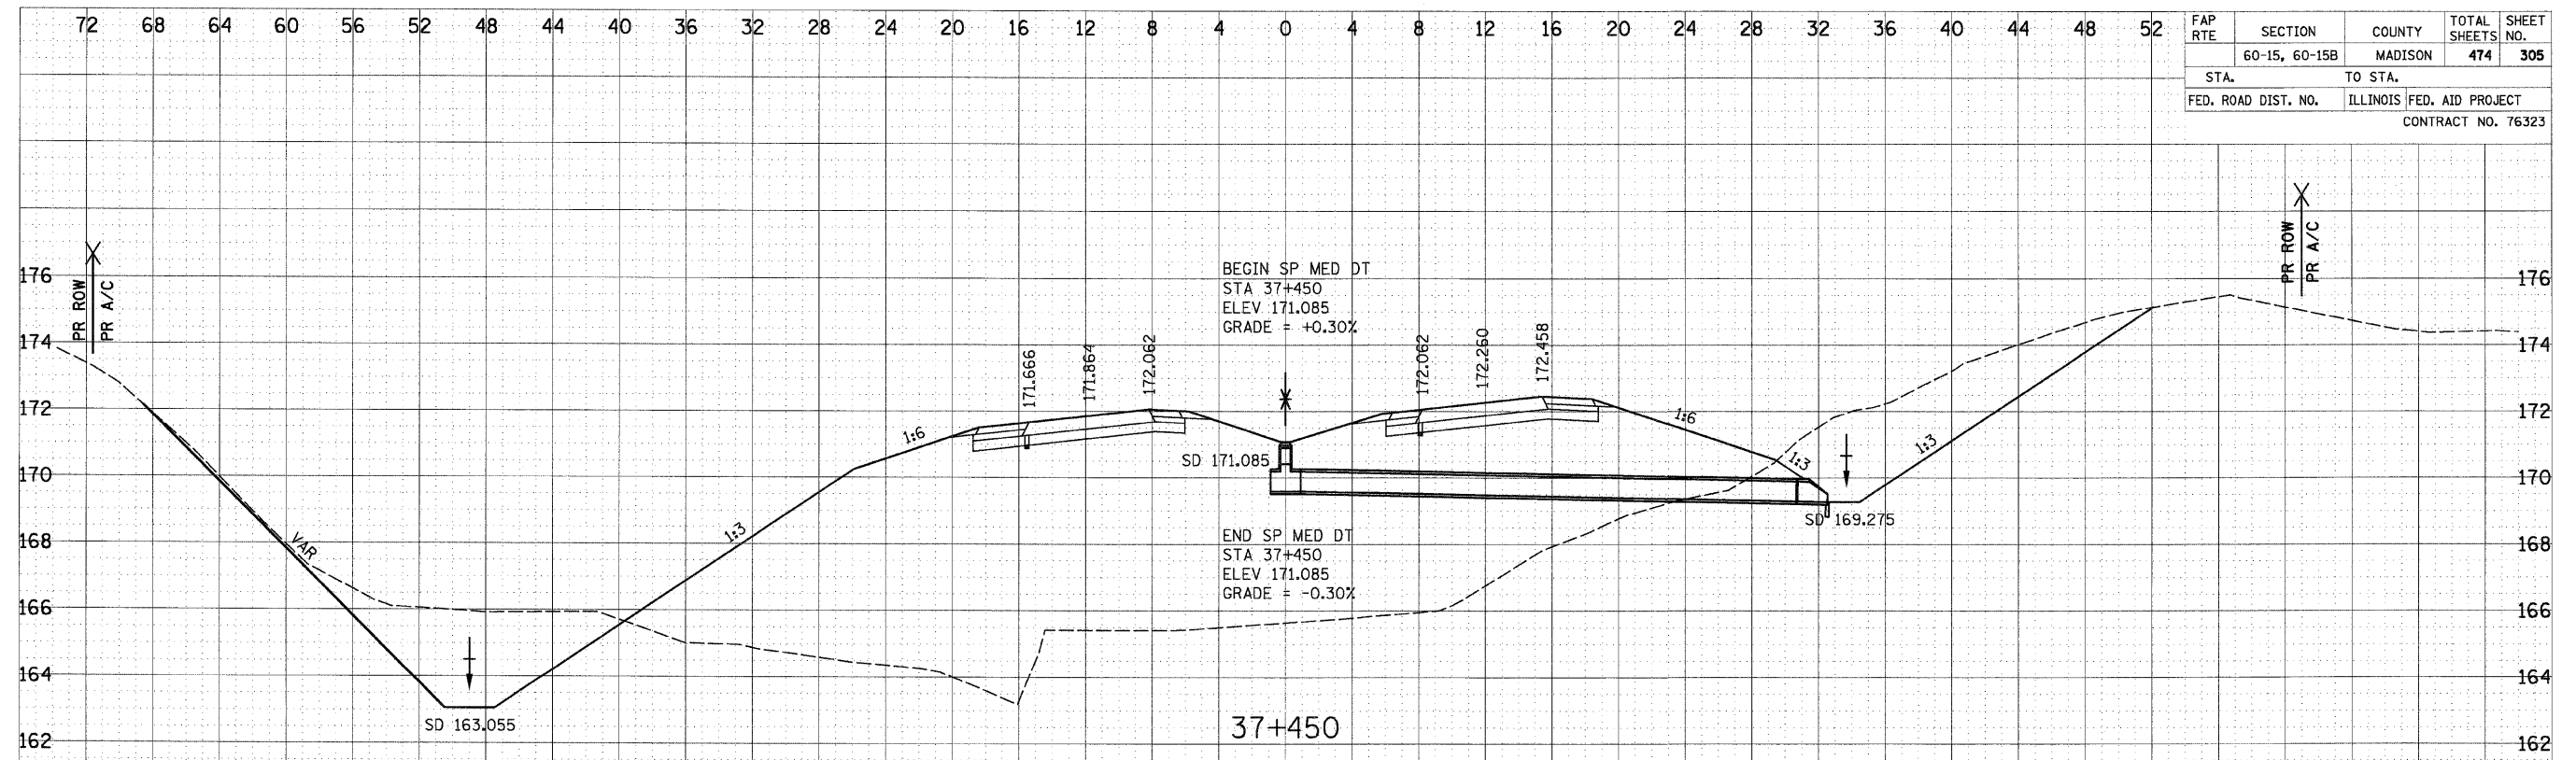

|               |      |
|---------------|------|
| DATE          | BY   |
|               |      |
| SURVEYED      | DATE |
| NOTE BOOK     | NO.  |
| AREAS CHECKED |      |

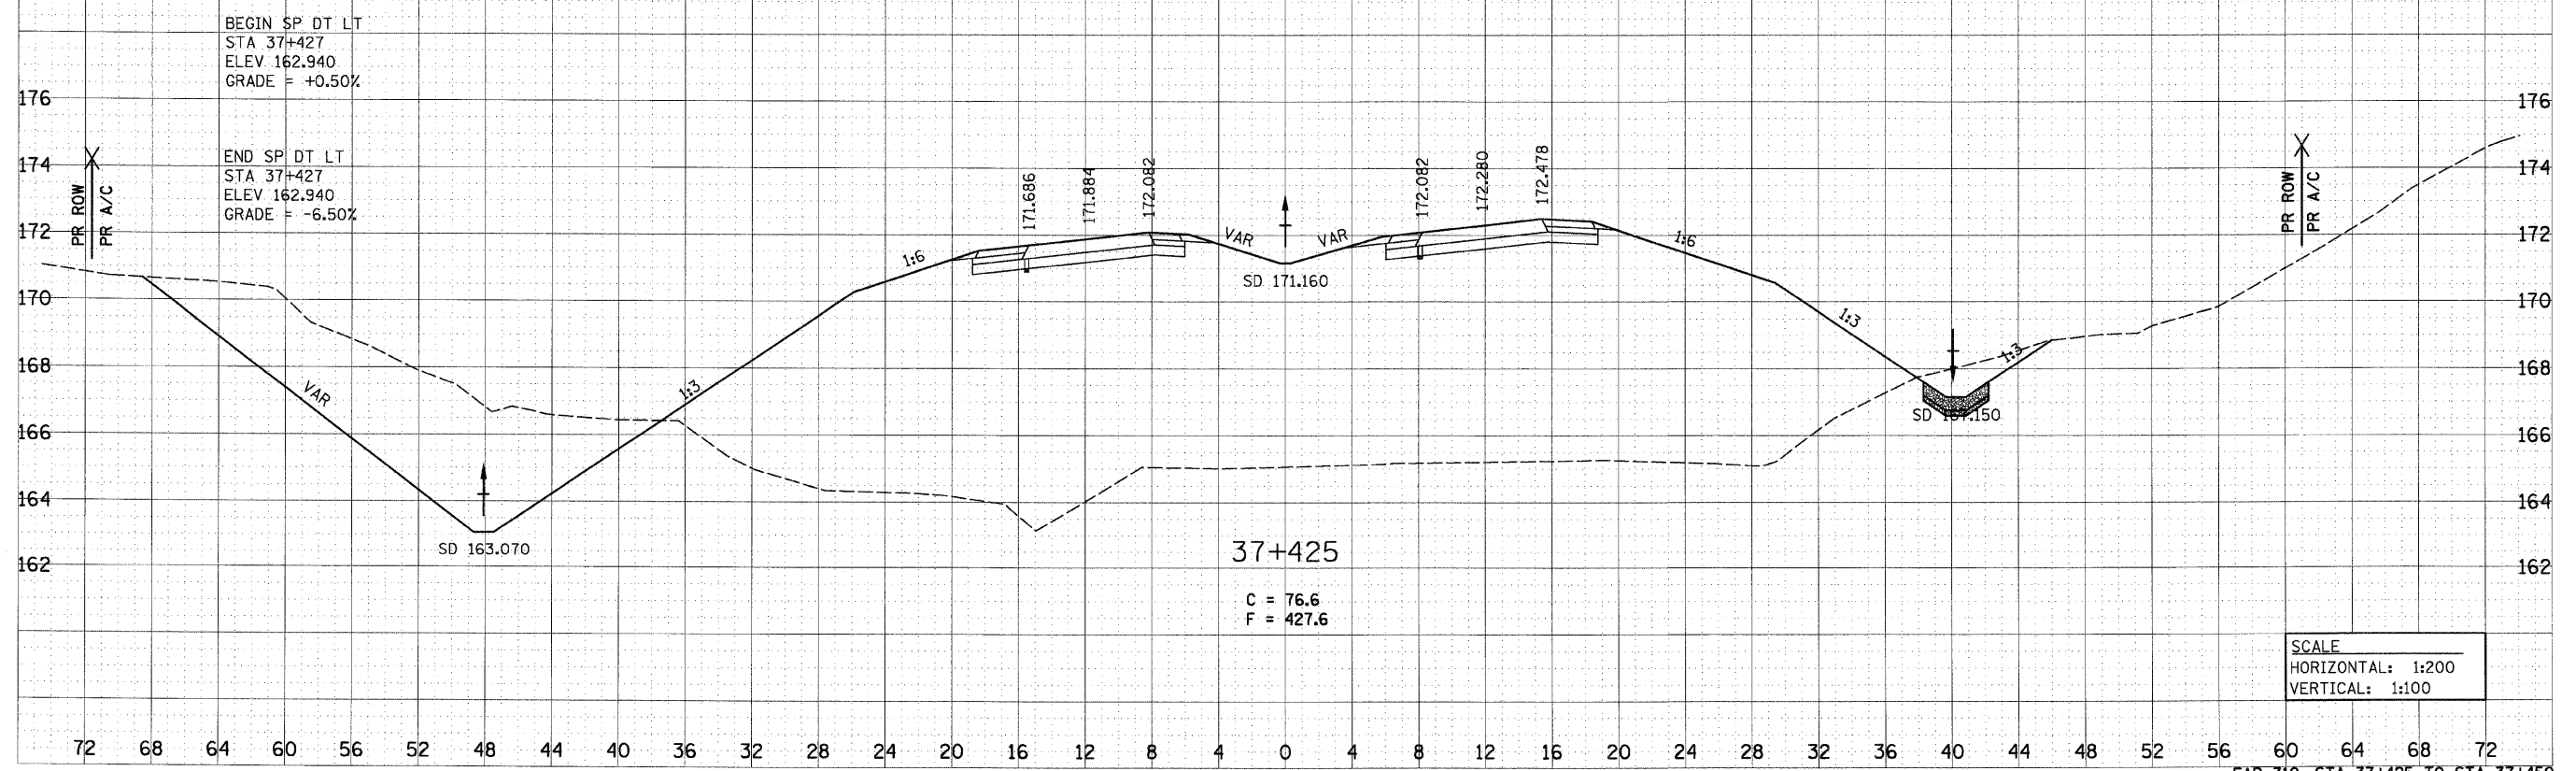

SCALE  
 HORIZONTAL: 1:200  
 VERTICAL: 1:100