


6/29/2007

FAP RTE	SECTION	COUNTY	TOTAL SHEETS	SHEET NO.
	60-15, 60-15B	MADISON	474	306
STA.		TO STA.		
FED. ROAD DIST. NO.		ILLINOIS FED. AID PROJECT		
CONTRACT NO. 76323				

FINAL SURVEY	DATE
NOTED	
AREAS CHECKED	
NO.	

ORIGINAL SURVEY	DATE
NOTED	
AREAS CHECKED	
NO.	

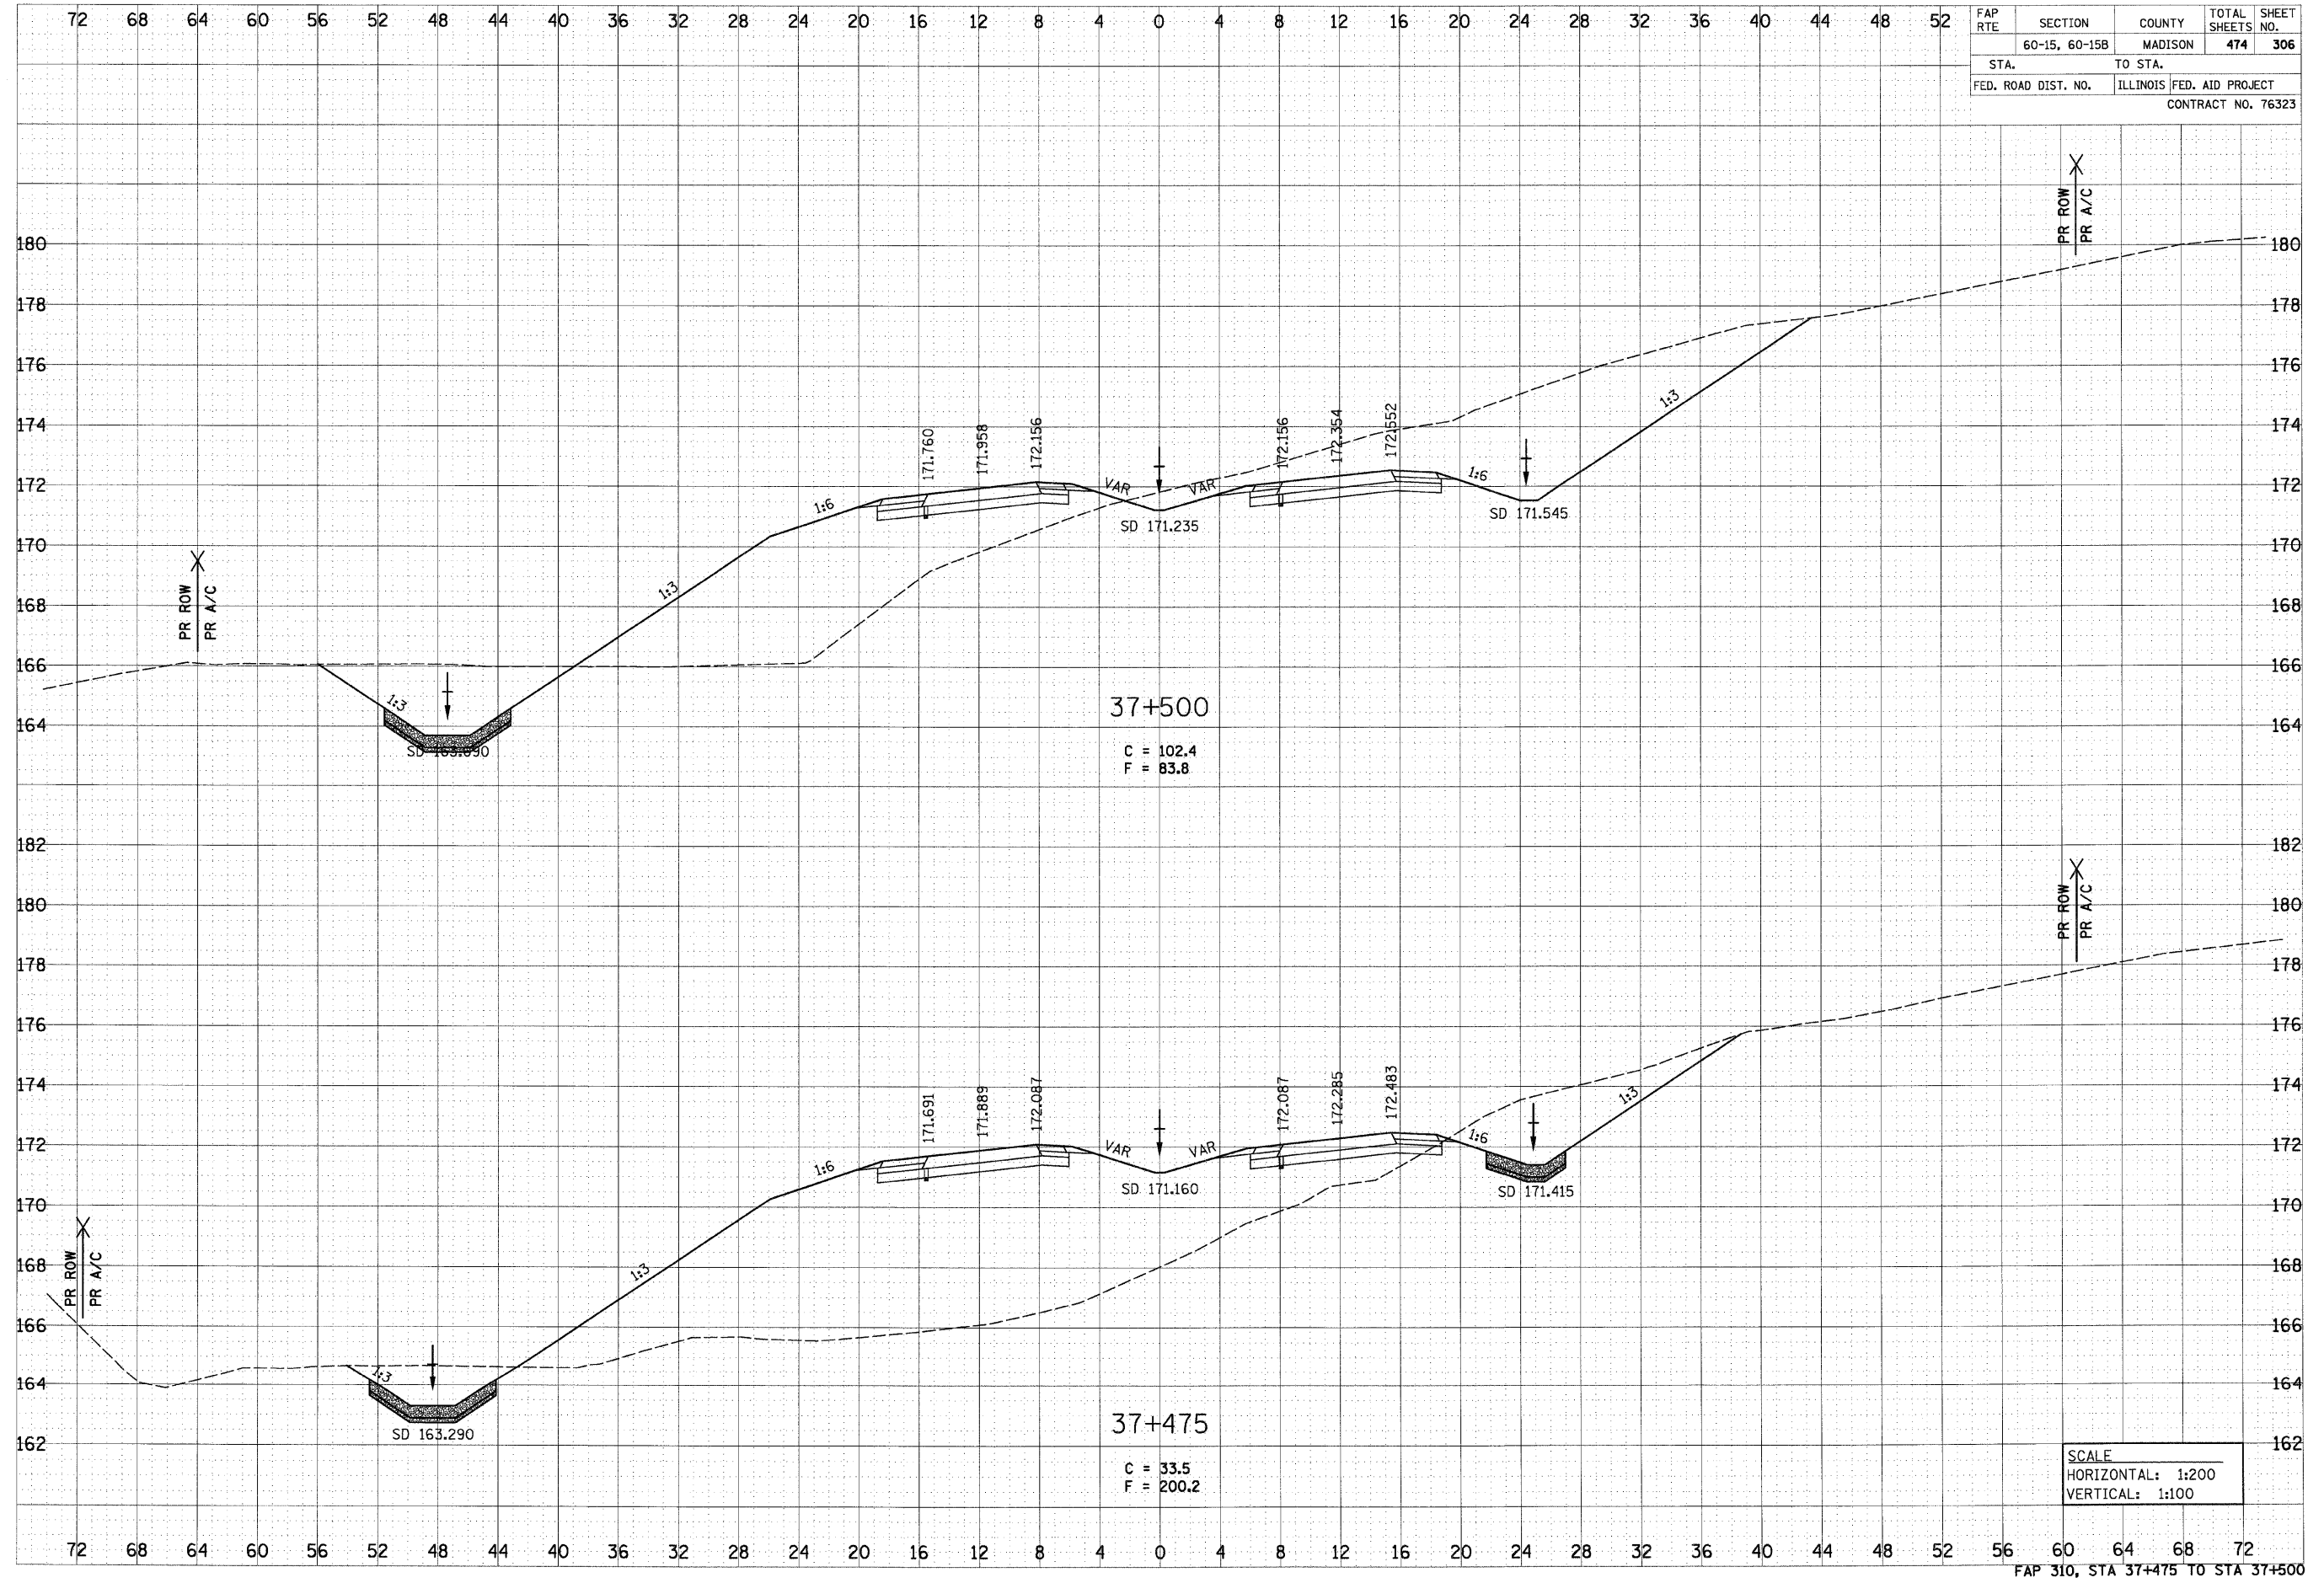

SCALE  
HORIZONTAL: 1:200  
VERTICAL: 1:100

p:\08711es\080224\dmn\line\crosssections\sscc015a.dgn