


6/29/2007

FINAL SURVEY	DATE
SURVEYED	BY
NOTE BOOK	
TEMPLATE	
AREAS	
CHECKED	
NO.	

ORIGINAL SURVEY	DATE
SURVEYED	BY
NOTE BOOK	
TEMPLATE	
AREAS	
CHECKED	
NO.	

FAP RTE	SECTION	COUNTY	TOTAL SHEETS	SHEET NO.
60-15	60-15B	MADISON	474	308
STA.	TO STA.			
FED. ROAD DIST. NO.	ILLINOIS FED. AID PROJECT			
	CONTRACT NO. 76323			

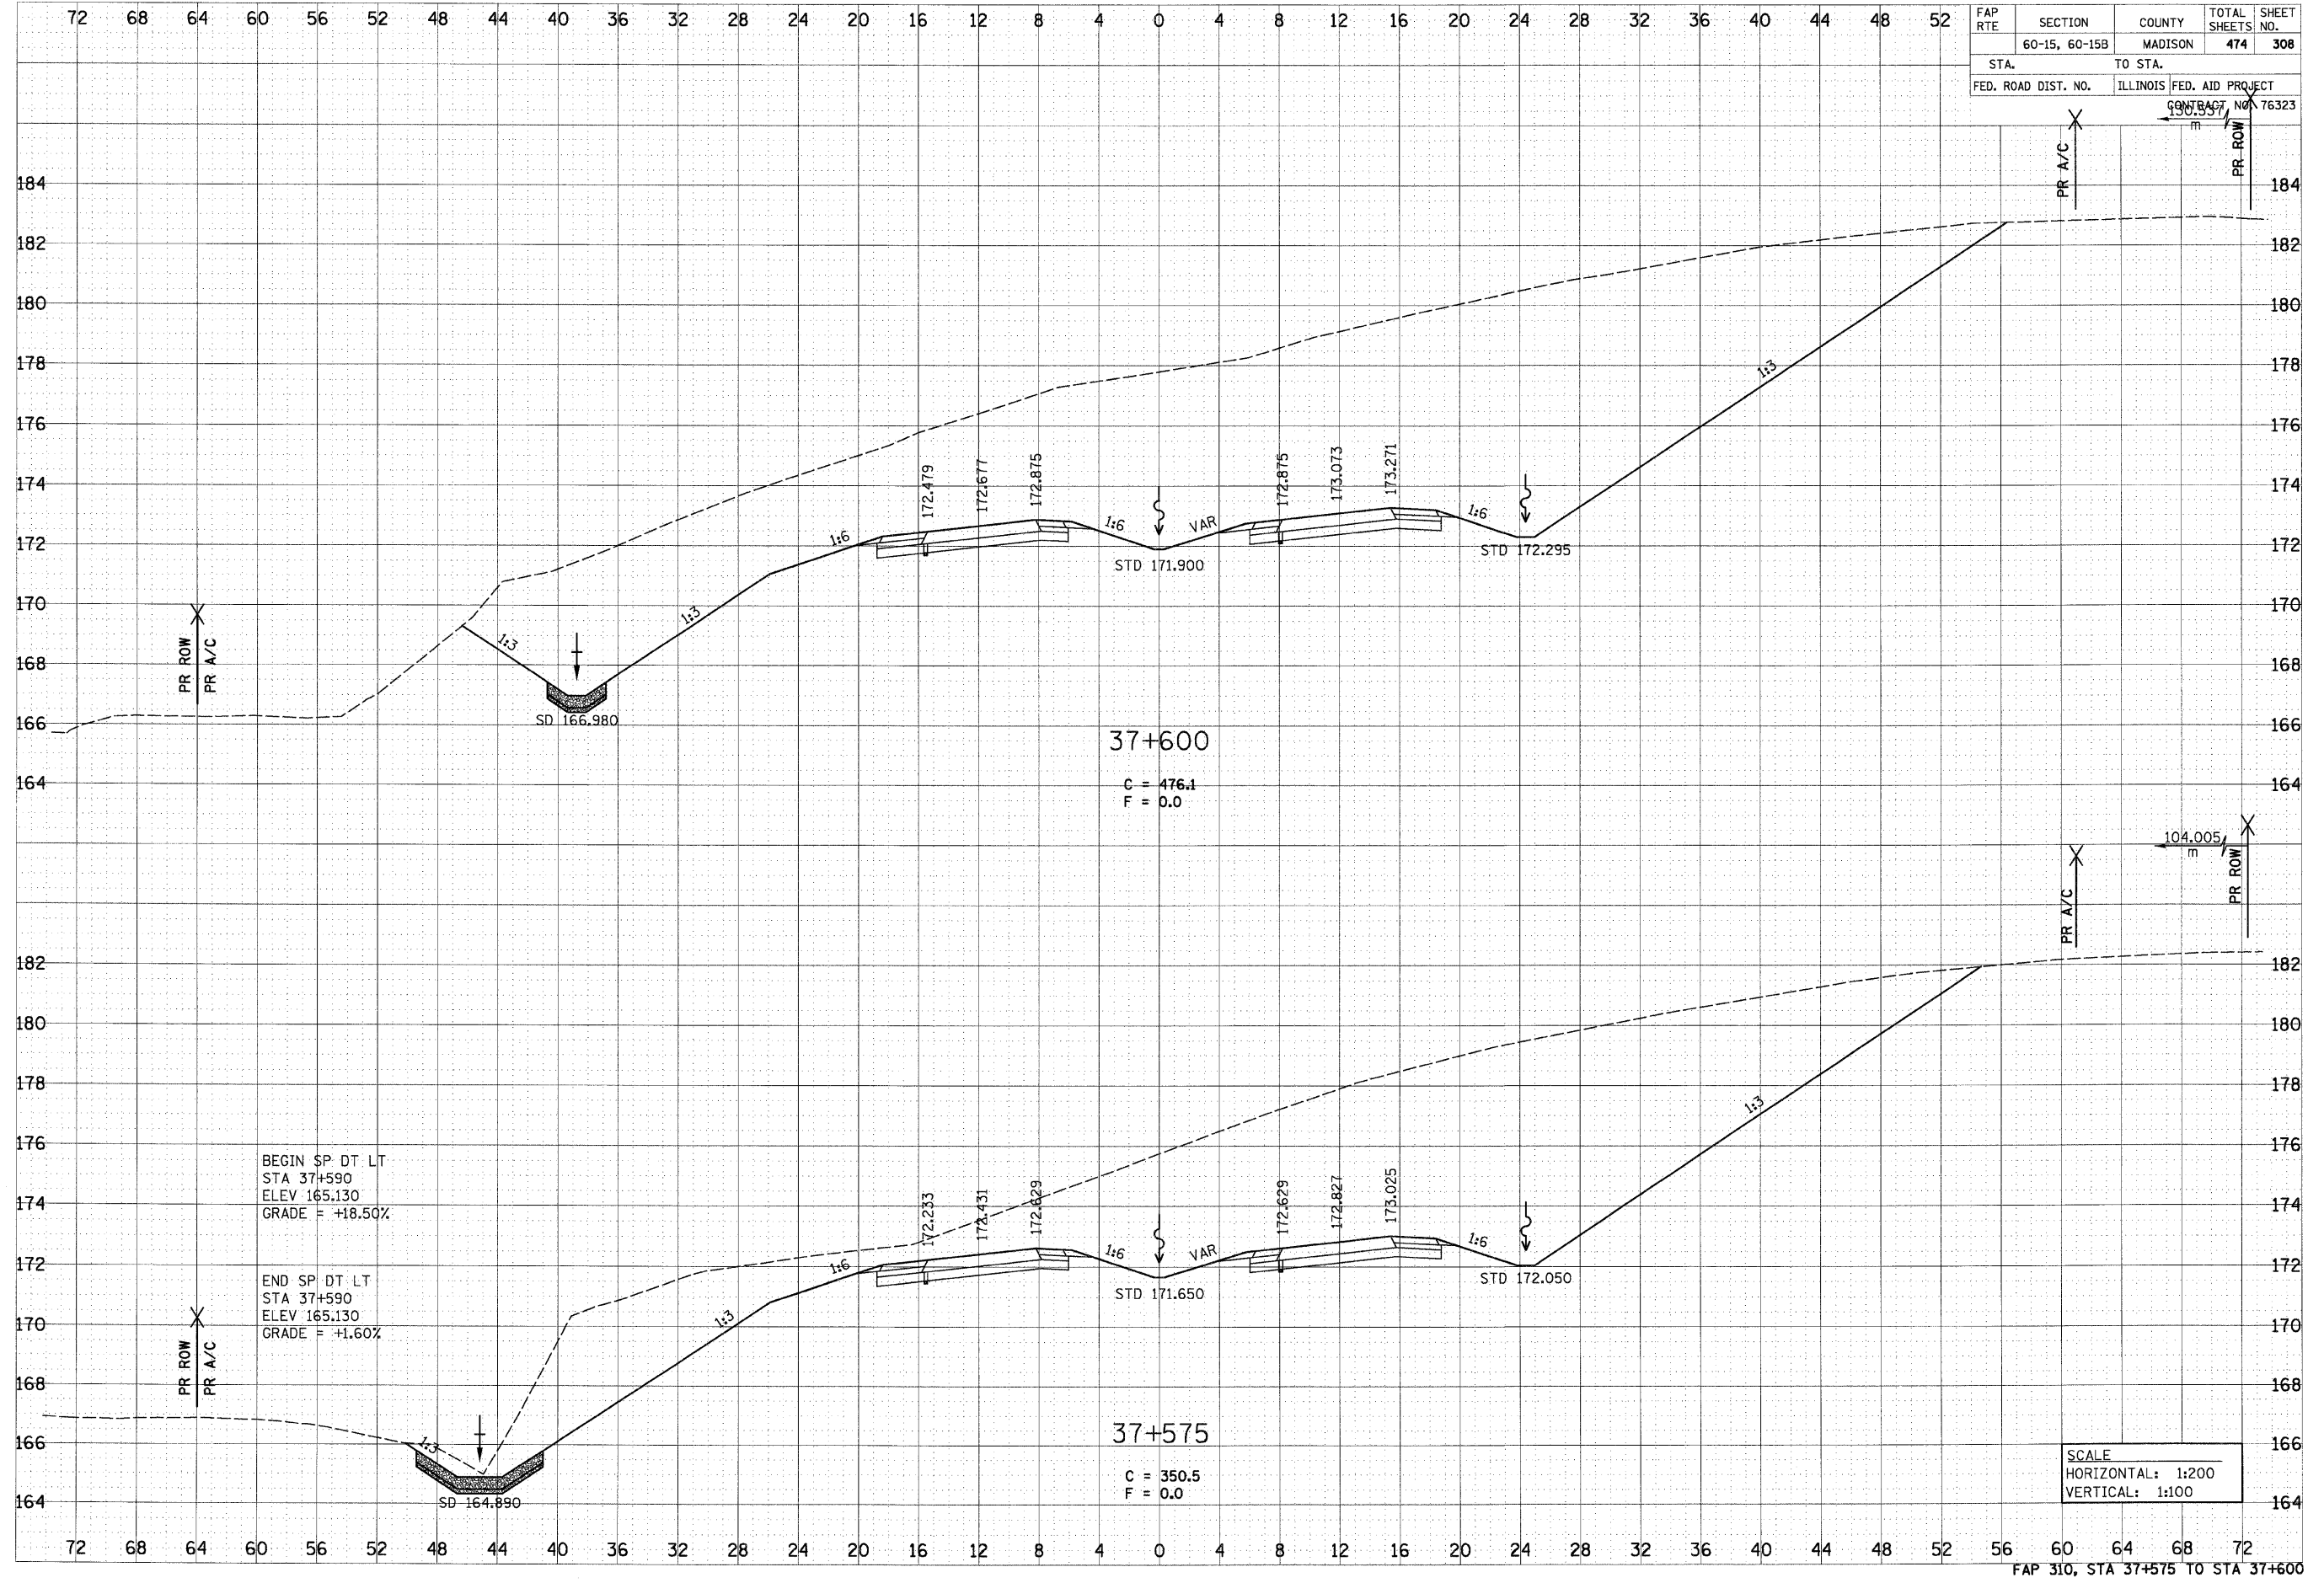

37+600
 C = 476.1
 F = 0.0

BEGIN SP DT LT
 STA 37+590
 ELEV 165.130
 GRADE = +18.50%

END SP DT LT
 STA 37+590
 ELEV 165.130
 GRADE = +1.60%

37+575
 C = 350.5
 F = 0.0

SCALE
 HORIZONTAL: 1:200
 VERTICAL: 1:100