


5/29/2007

FINAL SURVEY	DATE
SURVEYED	BY
PLANNED	
FIELD	
NOTE BOOK	
AREAS	
CHECKED	
NO.	

ORIGINAL SURVEY	DATE
SURVEYED	BY
PLANNED	
FIELD	
NOTE BOOK	
AREAS	
CHECKED	
NO.	

FAP RTE	SECTION	COUNTY	TOTAL SHEETS NO.	SHEET NO.
	60-15, 60-15B	MADISON	474	310
STA.	TO STA.			
FED. ROAD DIST. NO.	ILLINOIS	FED. AID PROJECT		
CONTRACT NO. 76323				

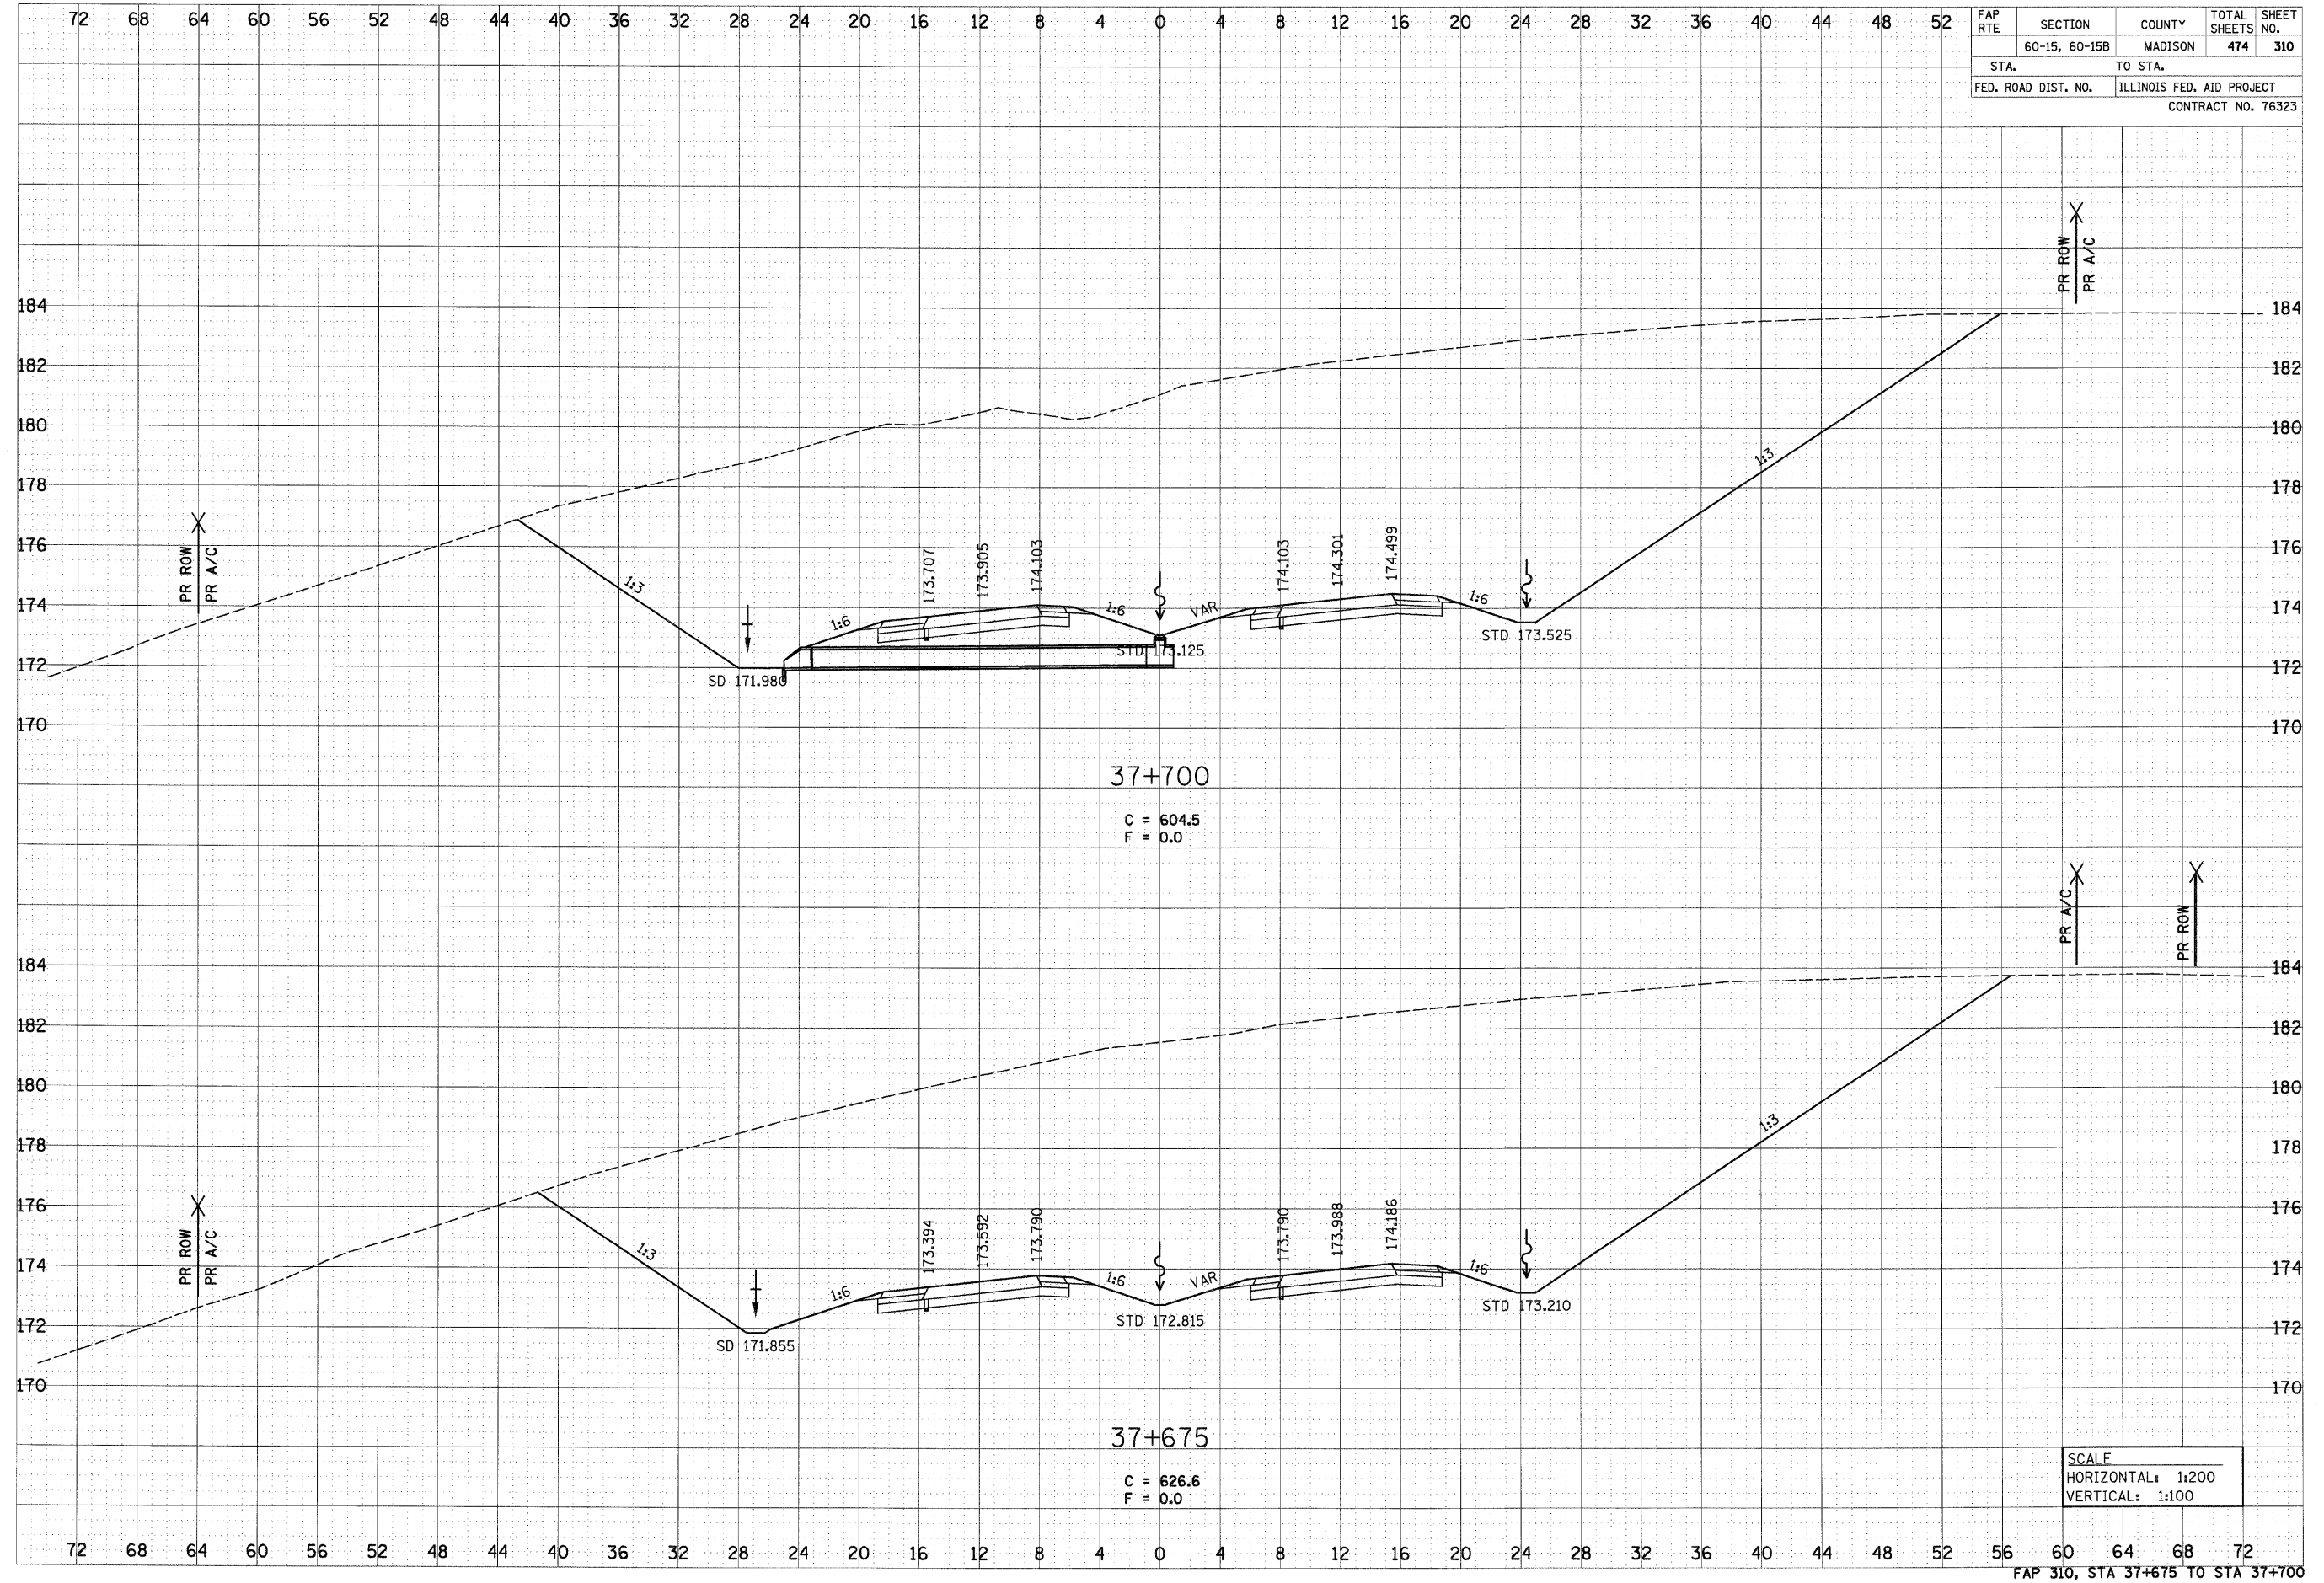

37+700
 C = 604.5
 F = 0.0

37+675
 C = 626.6
 F = 0.0

SCALE
 HORIZONTAL: 1:200
 VERTICAL: 1:100

p:\02711ea\02711ea\02711ea\crosssections\sssec0315b.dgn