


6/29/2007



DATE	BY
APPROVED	DATE
REVISION	BY
NO.	

DATE	BY
APPROVED	DATE
REVISION	BY
NO.	

FAP RTE	SECTION	COUNTY	TOTAL SHEETS	SHEET NO.
	60-15, 60-15B	MADISON	474	332
STA.	TO STA.			
FED. ROAD DIST. NO.	ILLINOIS	FED. AID PROJECT		
CONTRACT NO. 76323				

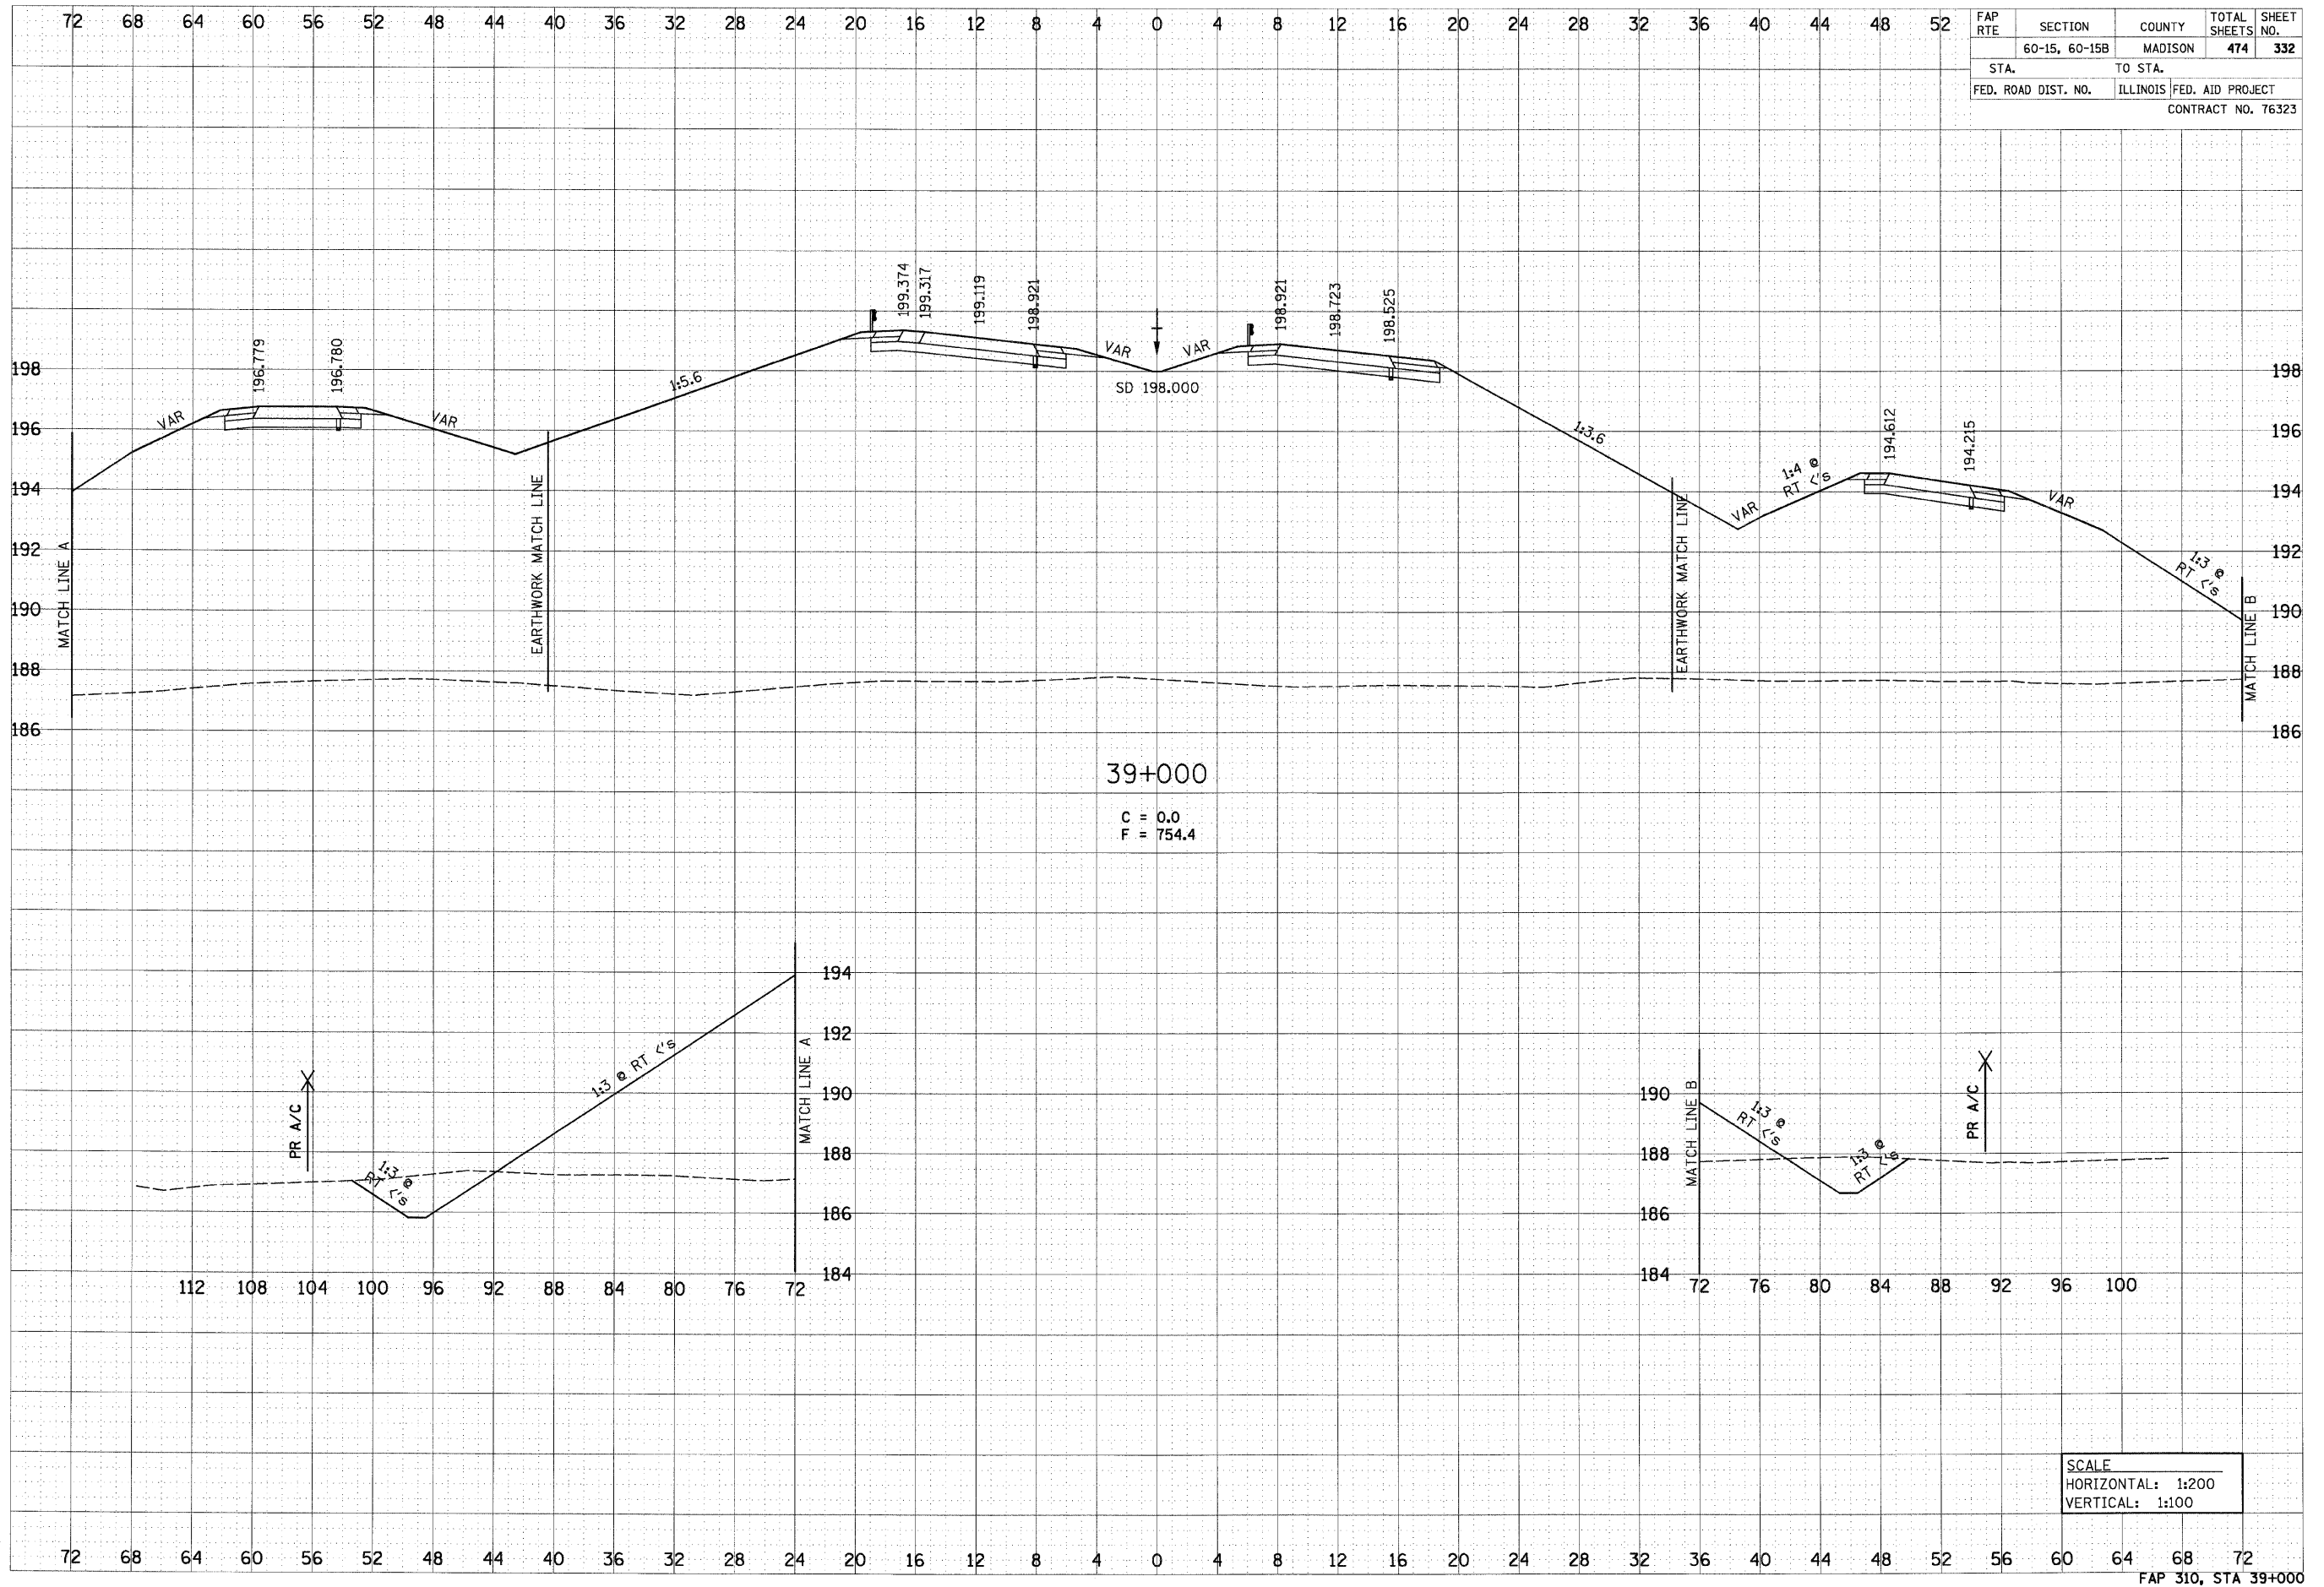

39+000
 C = 0.0
 F = 754.4

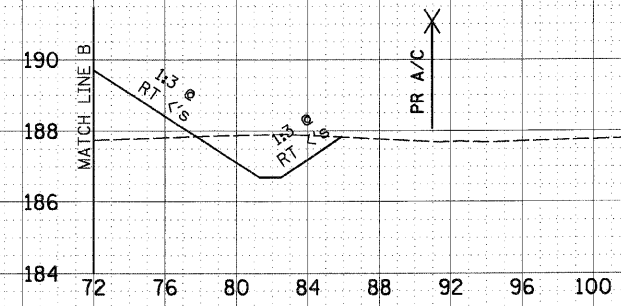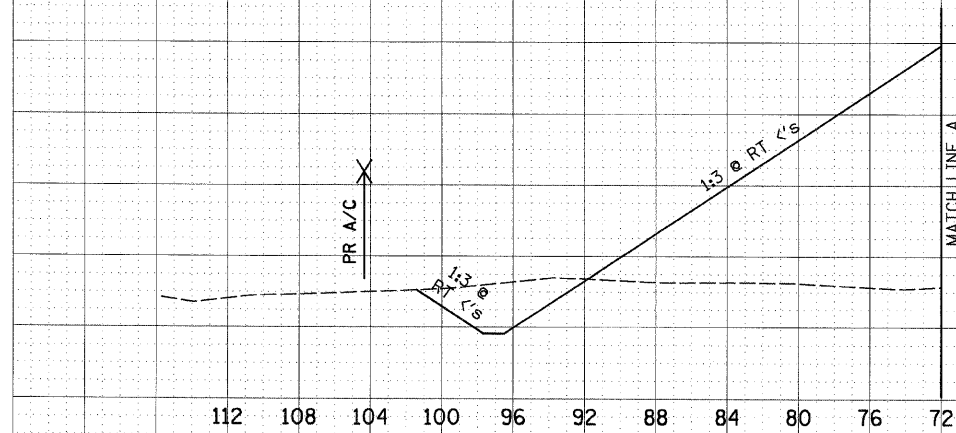

SCALE
 HORIZONTAL: 1:200
 VERTICAL: 1:100