


6/29/2007

BY	DATE

BY	DATE


FAP RTE	SECTION	COUNTY	TOTAL SHEETS	SHEET NO.
	60-15, 60-15B	MADISON	474	337
	STA. TO STA.			
FED. ROAD DIST. NO.		ILLINOIS	FED. AID PROJECT	
CONTRACT NO. 76323				

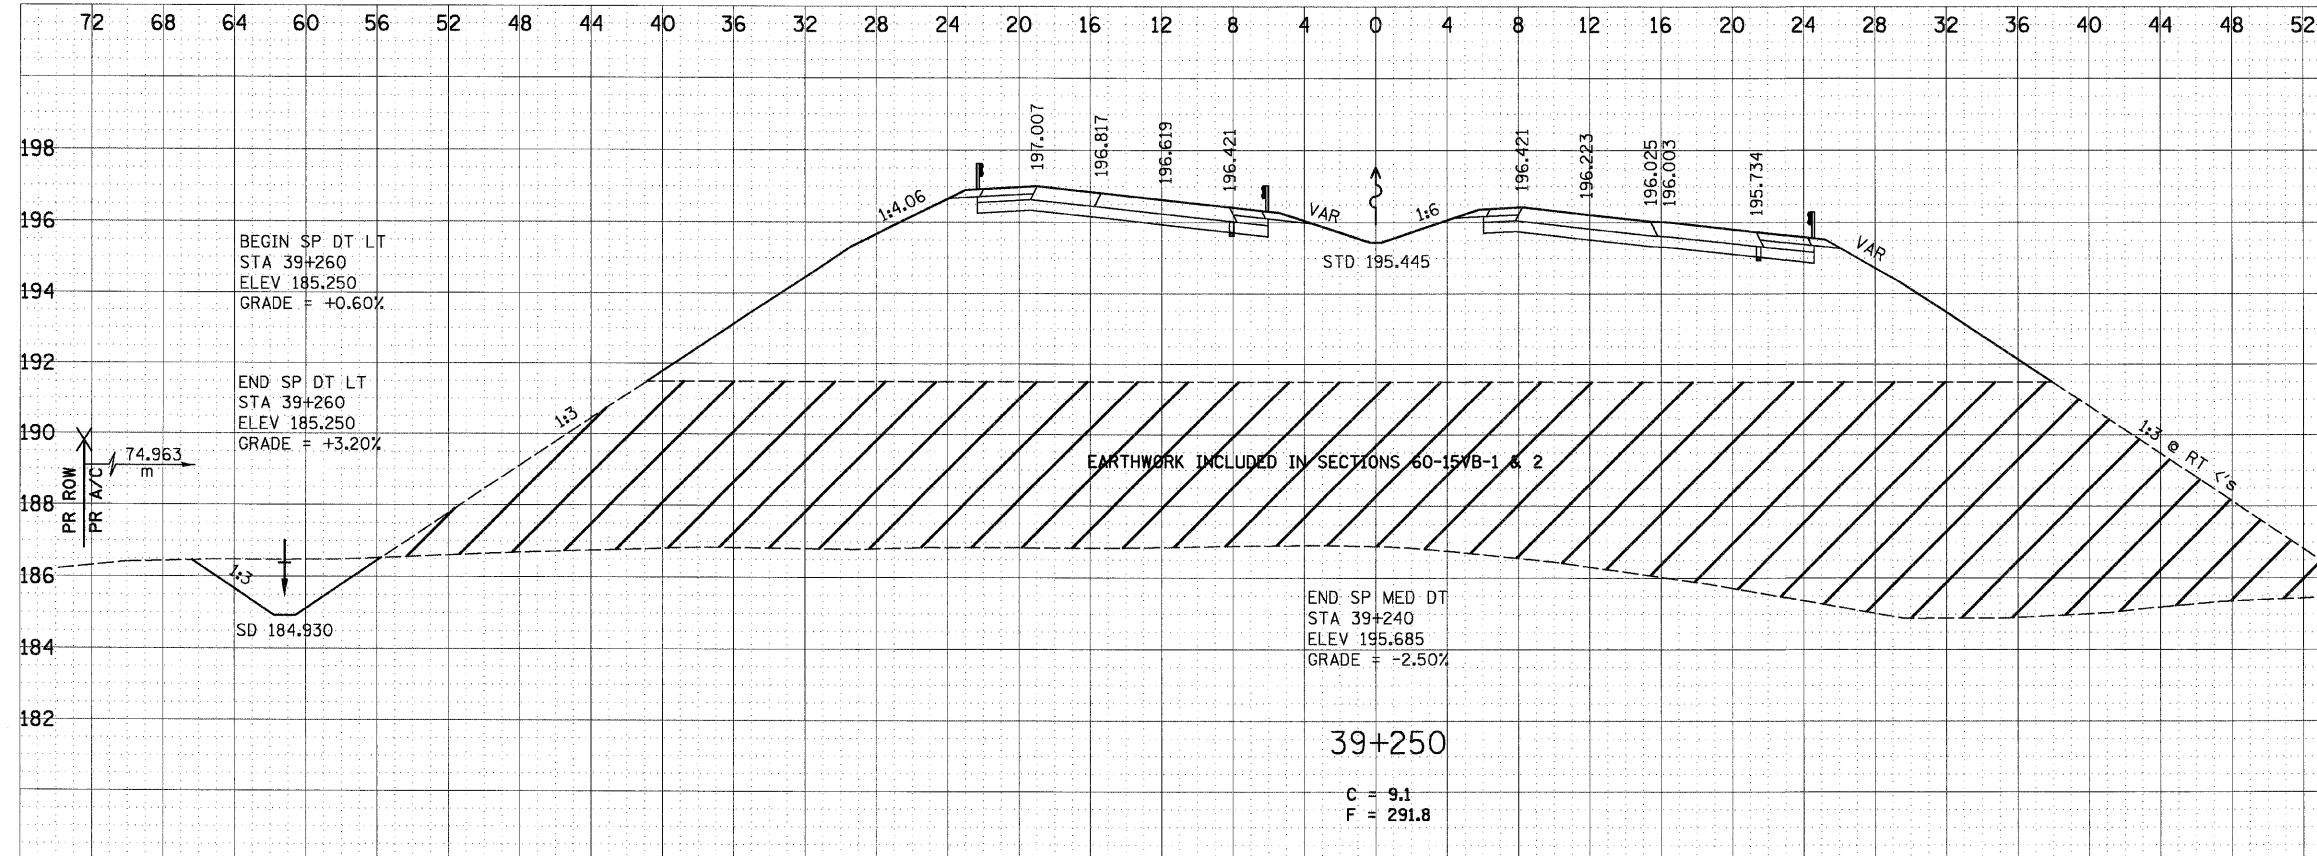

BY	DATE

BY	DATE

SCALE
HORIZONTAL: 1:200
VERTICAL: 1:100

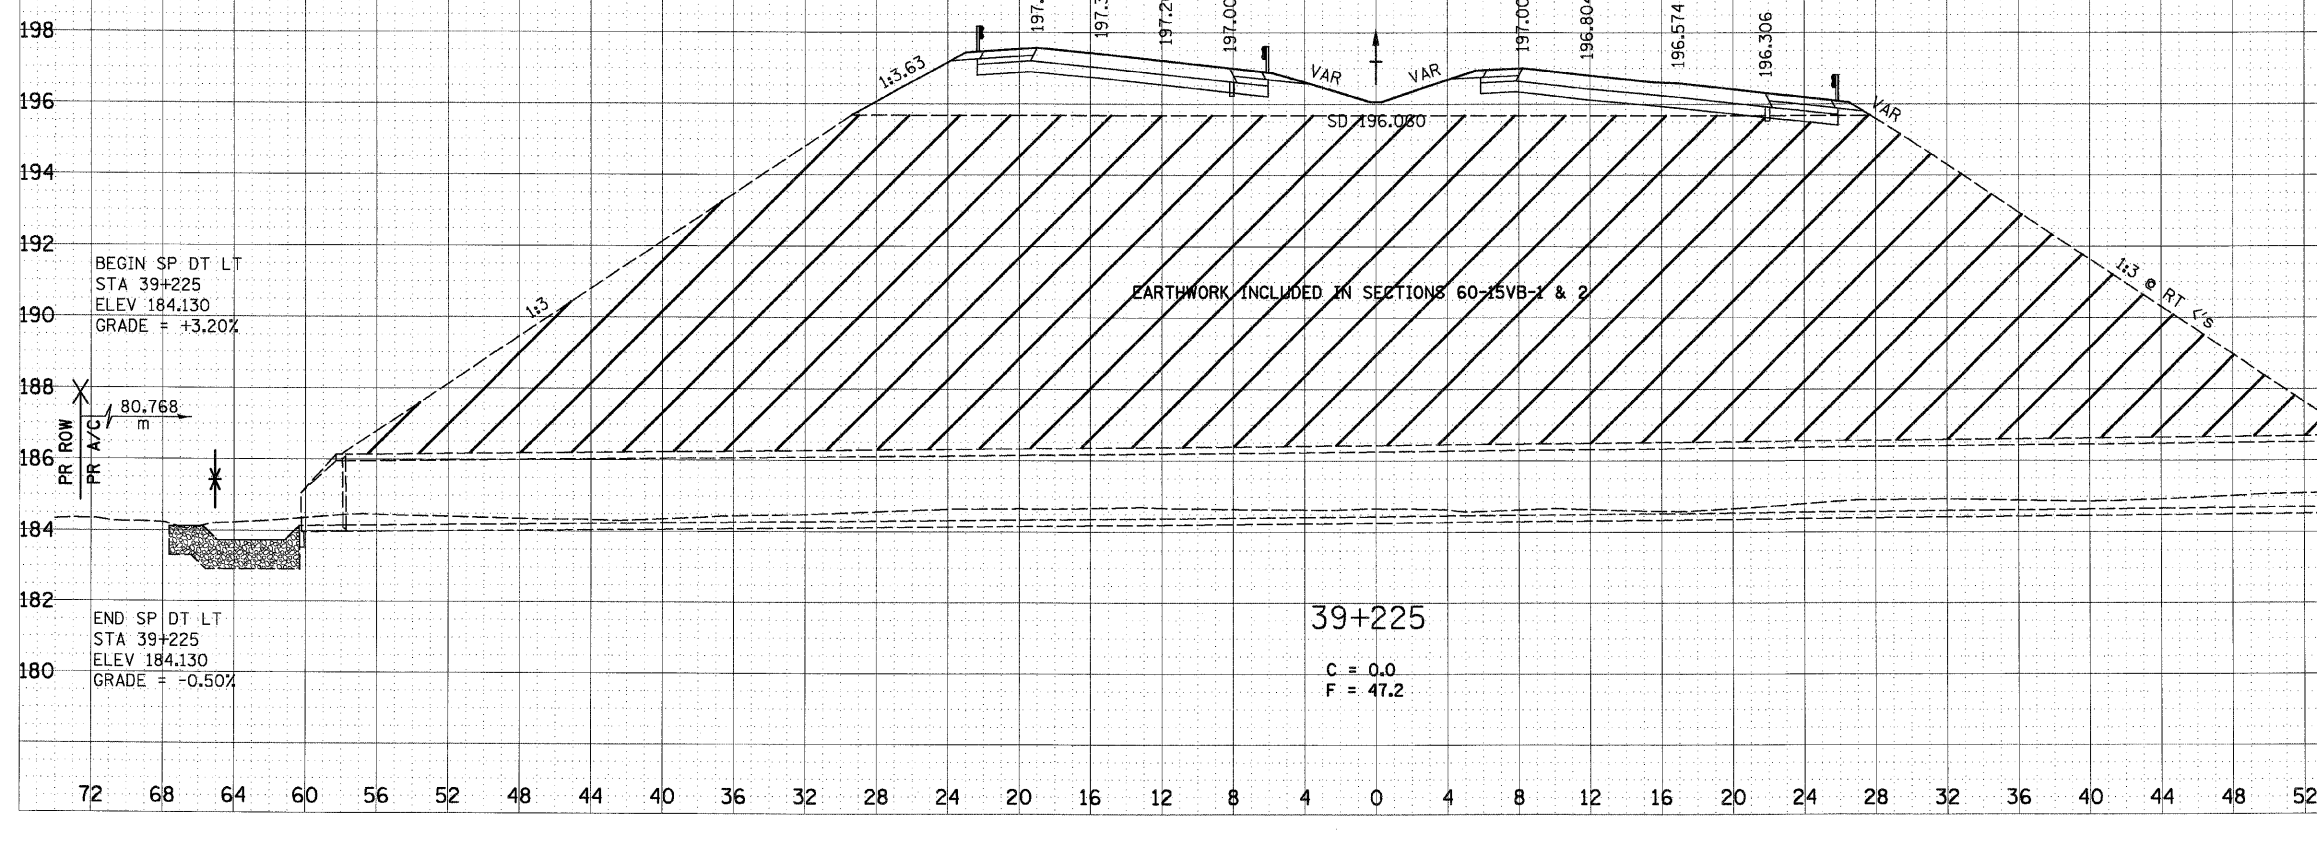

p:\2007\lea\200724\dra\m\sec\crosssections\sec39+225.dgn

FAP 310, STA 39+225 TO STA 39+250