


6/29/2007

FAP RTE	SECTION	COUNTY	TOTAL SHEETS	SHEET NO.
	60-15, 60-15B	MADISON	474	339
STA.		TO STA.		
FED. ROAD DIST. NO.		ILLINOIS FED. AID PROJECT		
CONTRACT NO. 76323				

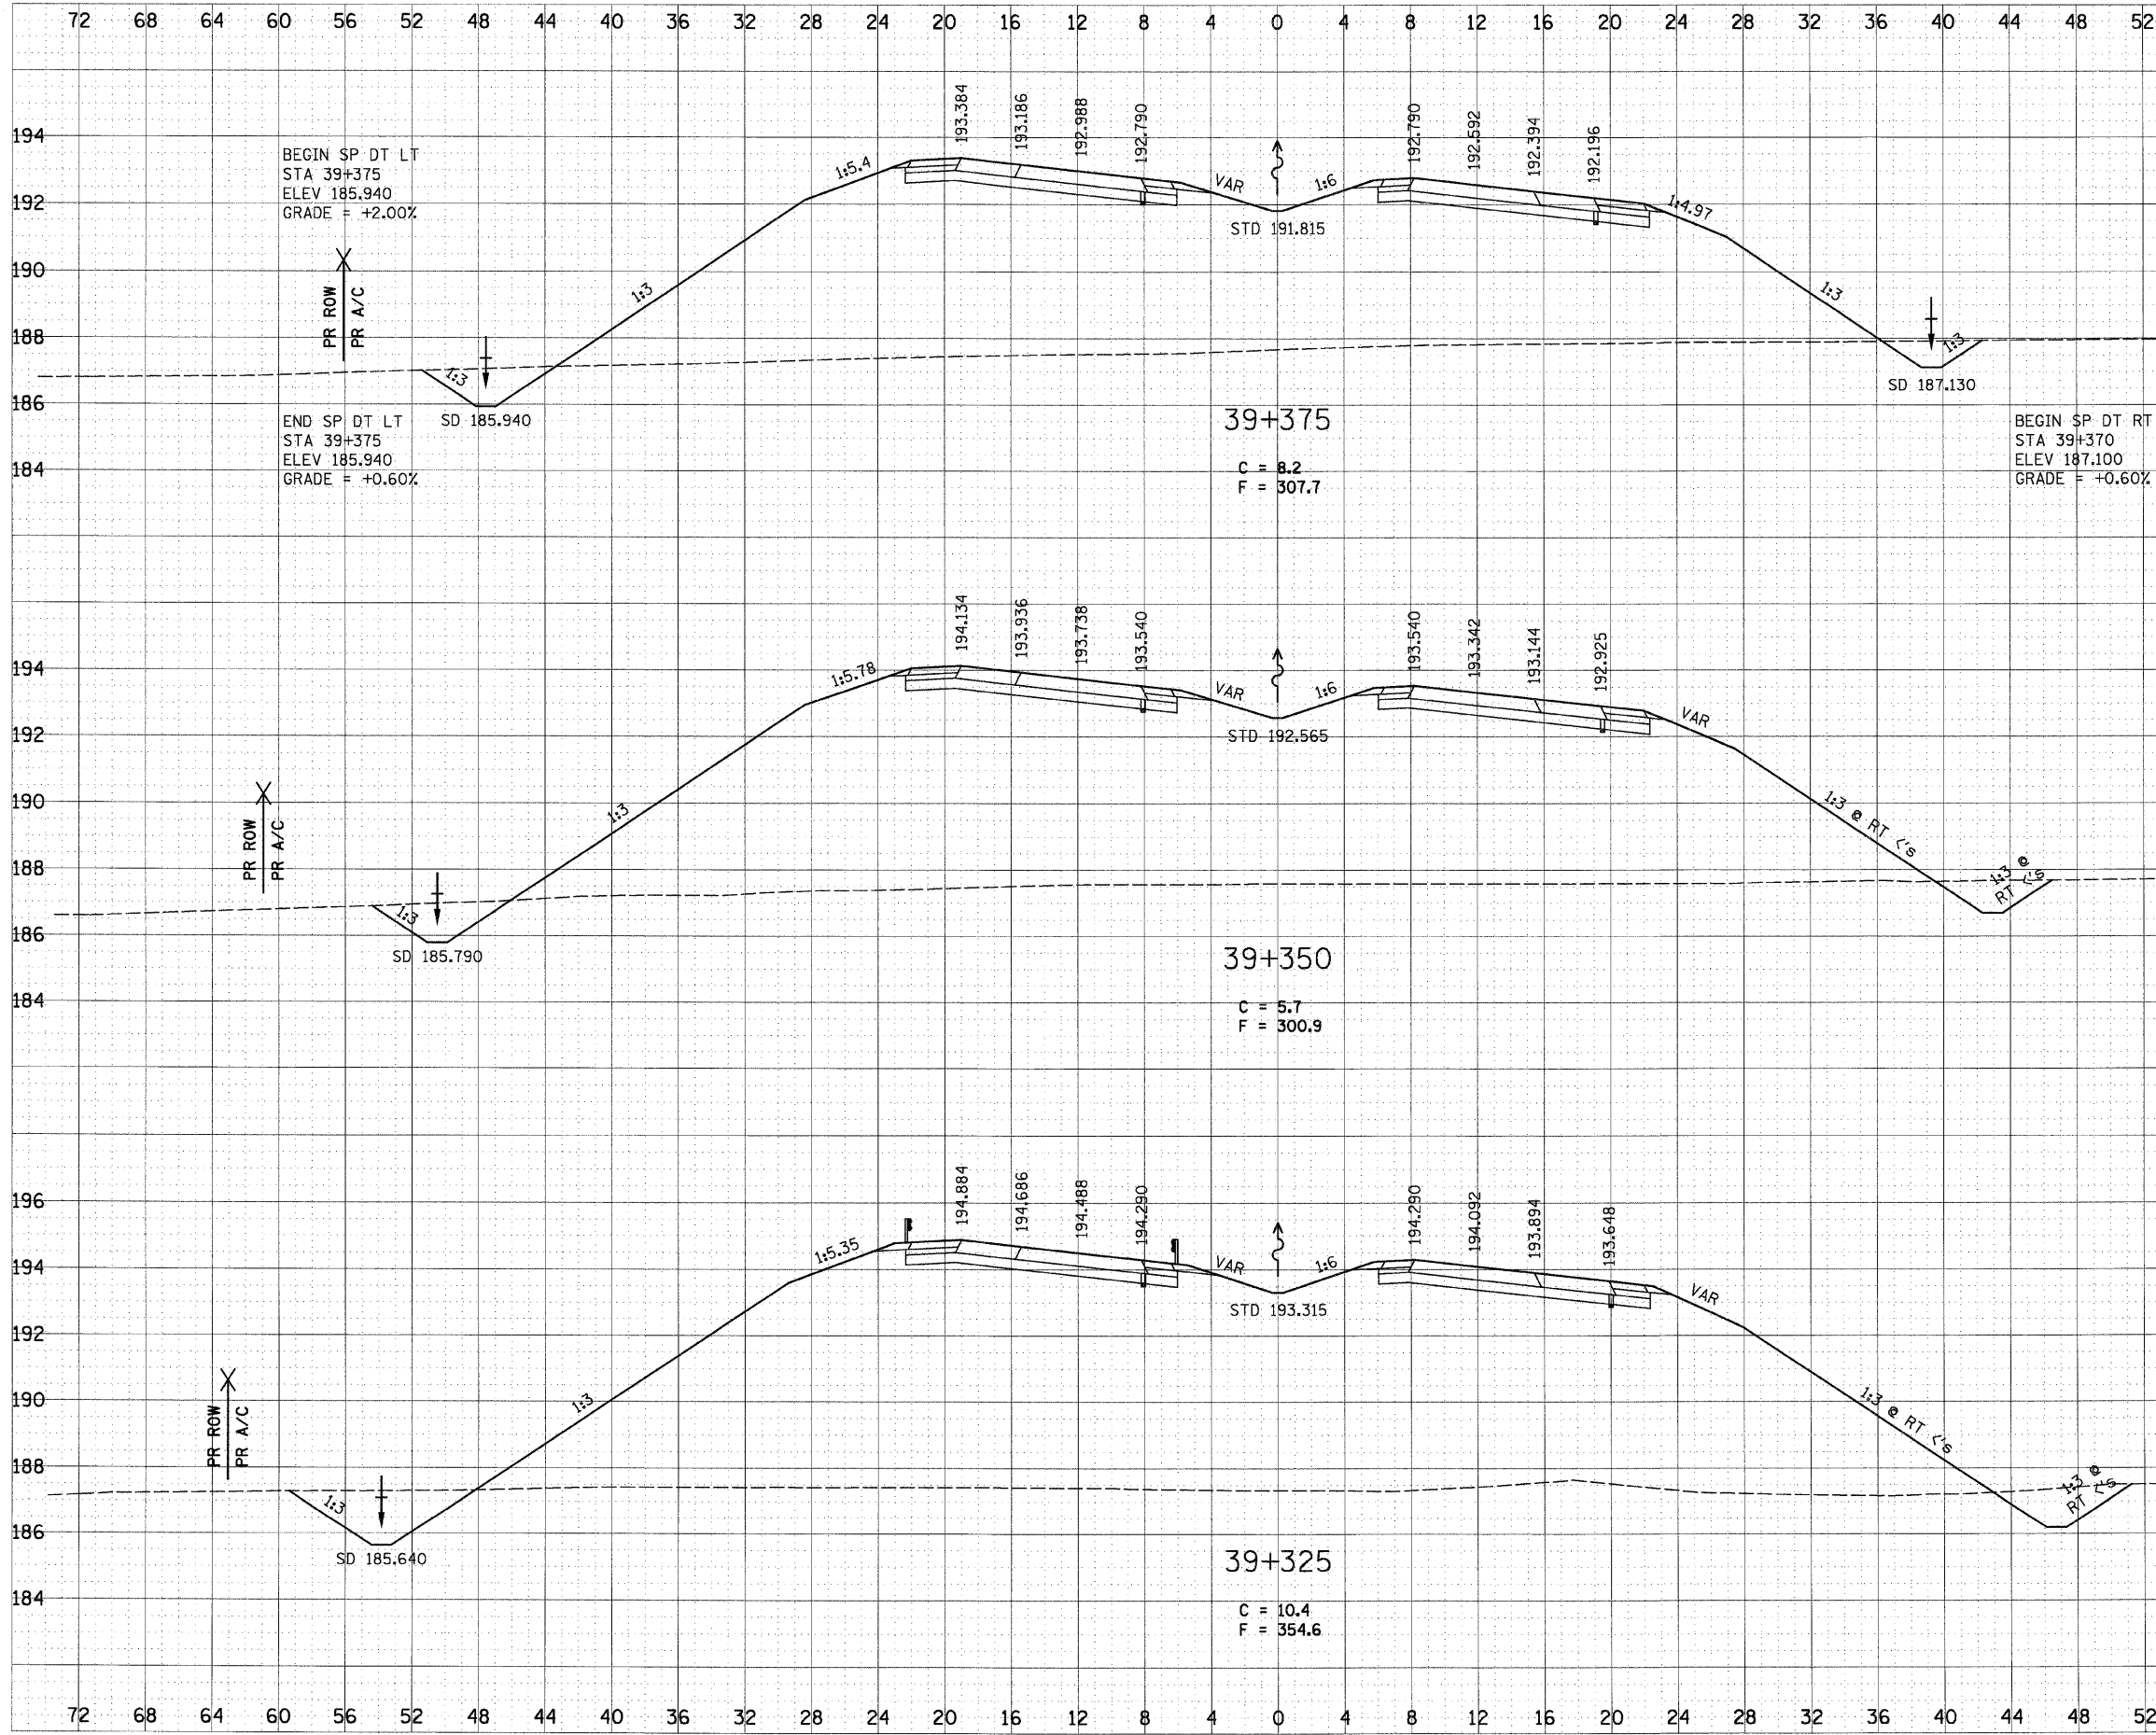

DATE	BY
SURVEYED	BY
NOTE BOOK	NO.
AREAS CHECKED	

DATE	BY
ORIGINAL SURVEY	BY
NOTE BOOK	NO.
AREAS CHECKED	

SCALE  
 HORIZONTAL: 1:200  
 VERTICAL: 1:100

p:\001\15a\0002\adm\line\crosssections\sec015a.dgn