


6/29/2007


FAP RTE	SECTION	COUNTY	TOTAL SHEETS	SHEET NO.
	60-15, 60-15B	MADISON	474	349
STA.		TO STA.		
FED. ROAD DIST. NO.		ILLINOIS FED. AID PROJECT		
CONTRACT NO. 76323				

DATE	BY

SURVEYED BY: _____
 CHECKED BY: _____
 DATE: _____
 ORIGINAL SURVEY: _____
 NOTE BOOK: _____
 TEMPLATE: _____
 AREAS CHECKED: _____
 INC.: _____

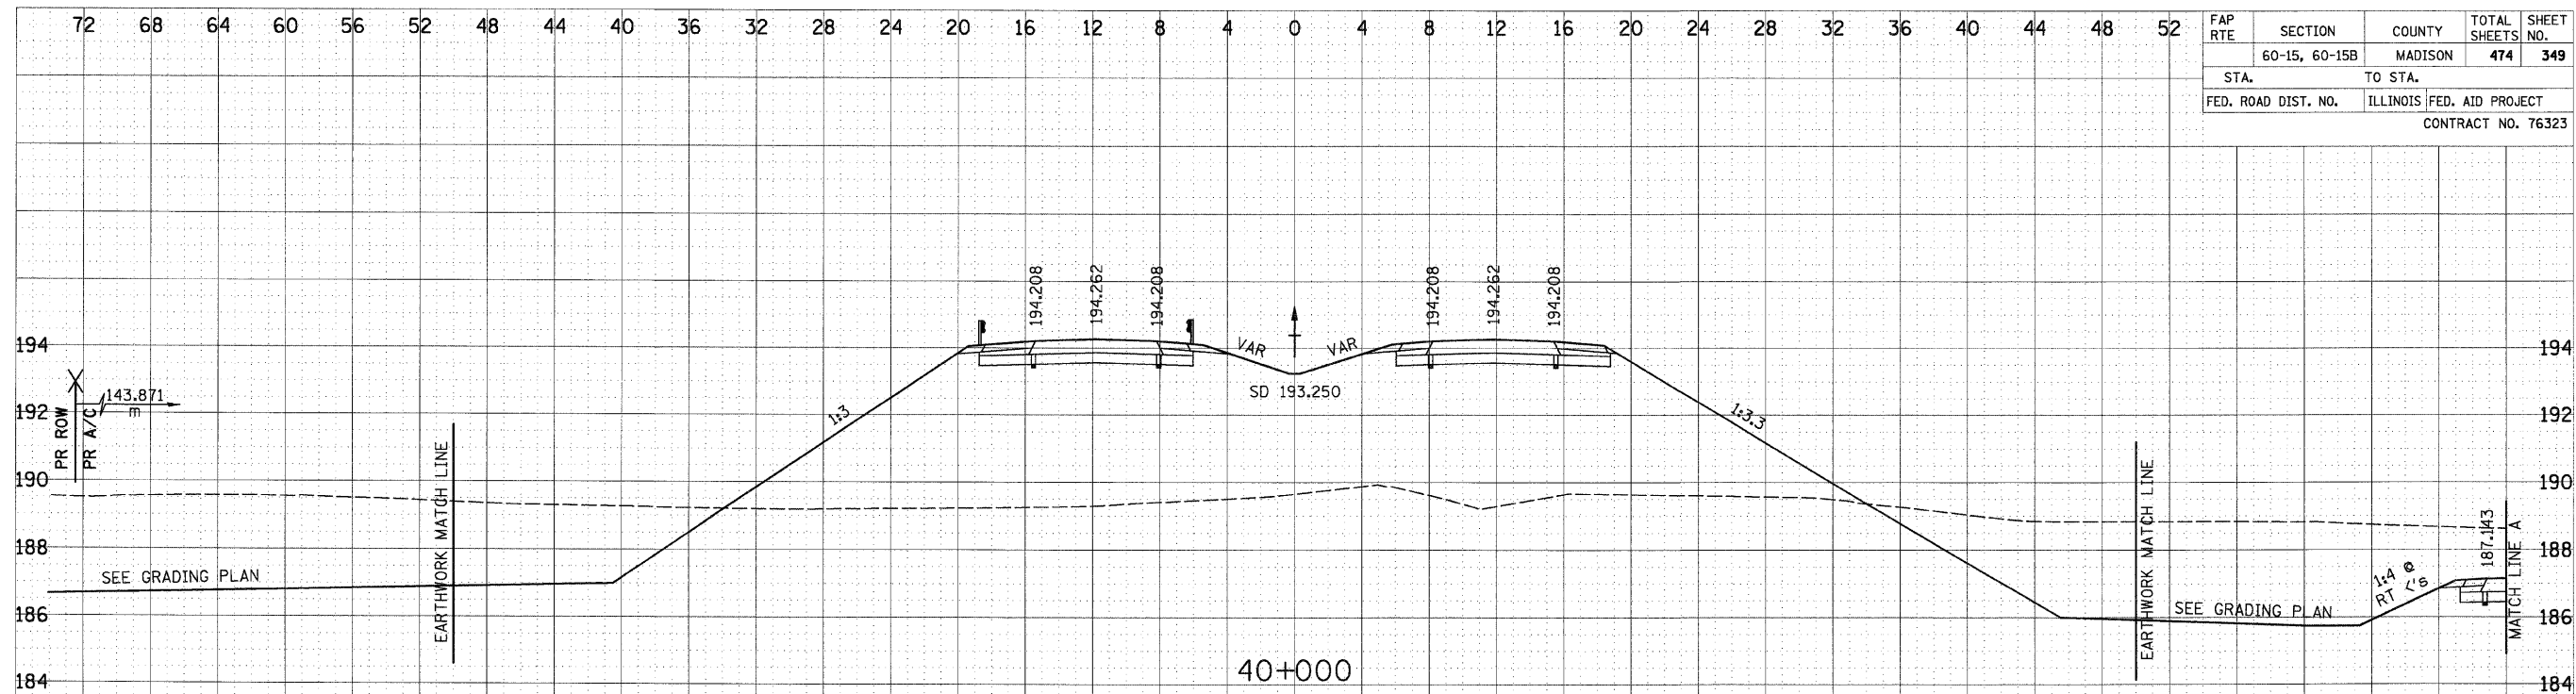


40+000
 C = 58.8
 F = 230.1

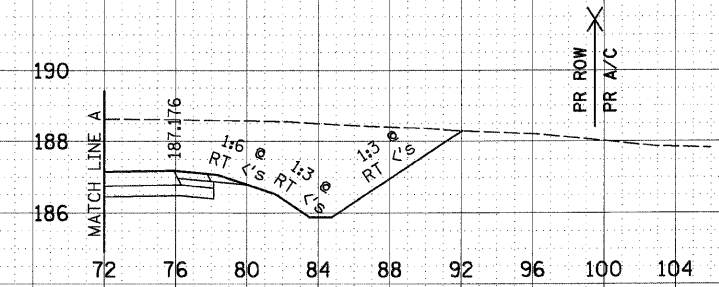

SCALE
 HORIZONTAL: 1:200
 VERTICAL: 1:100

DATE	BY

SURVEYED BY: _____
 CHECKED BY: _____
 DATE: _____
 ORIGINAL SURVEY: _____
 NOTE BOOK: _____
 TEMPLATE: _____
 AREAS CHECKED: _____
 INC.: _____

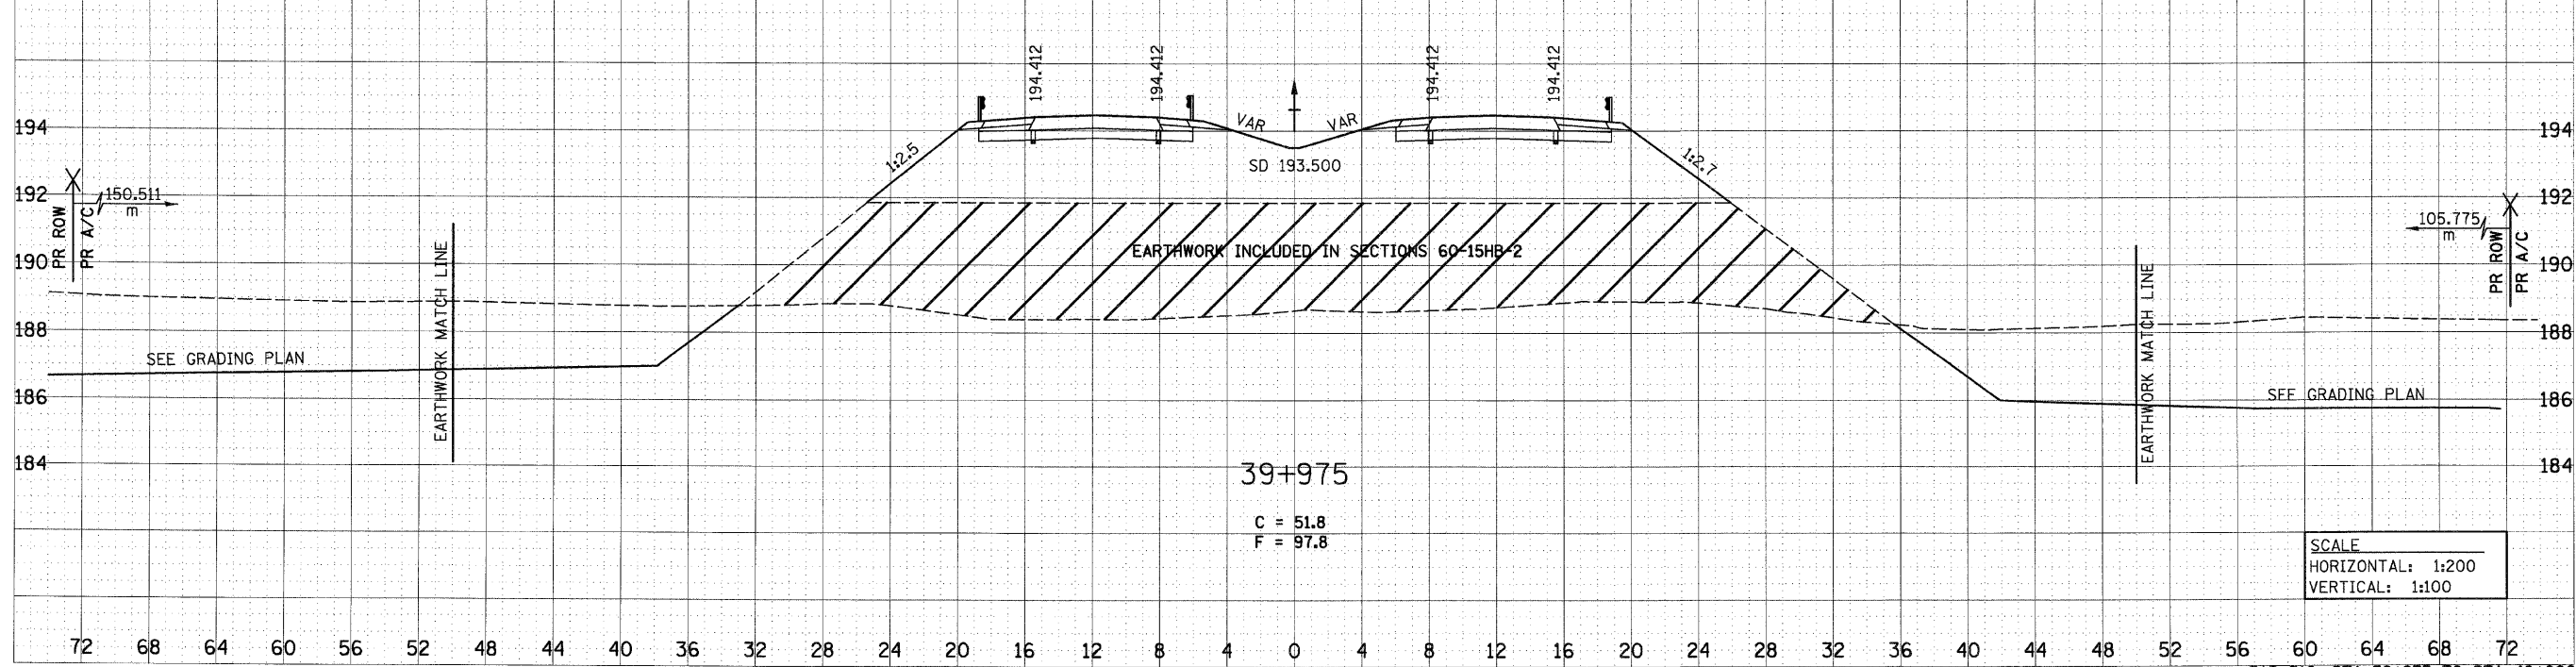

39+975
 C = 51.8
 F = 97.8

pa\001\es\00024\main\line\crosssections\wae015.dgn